


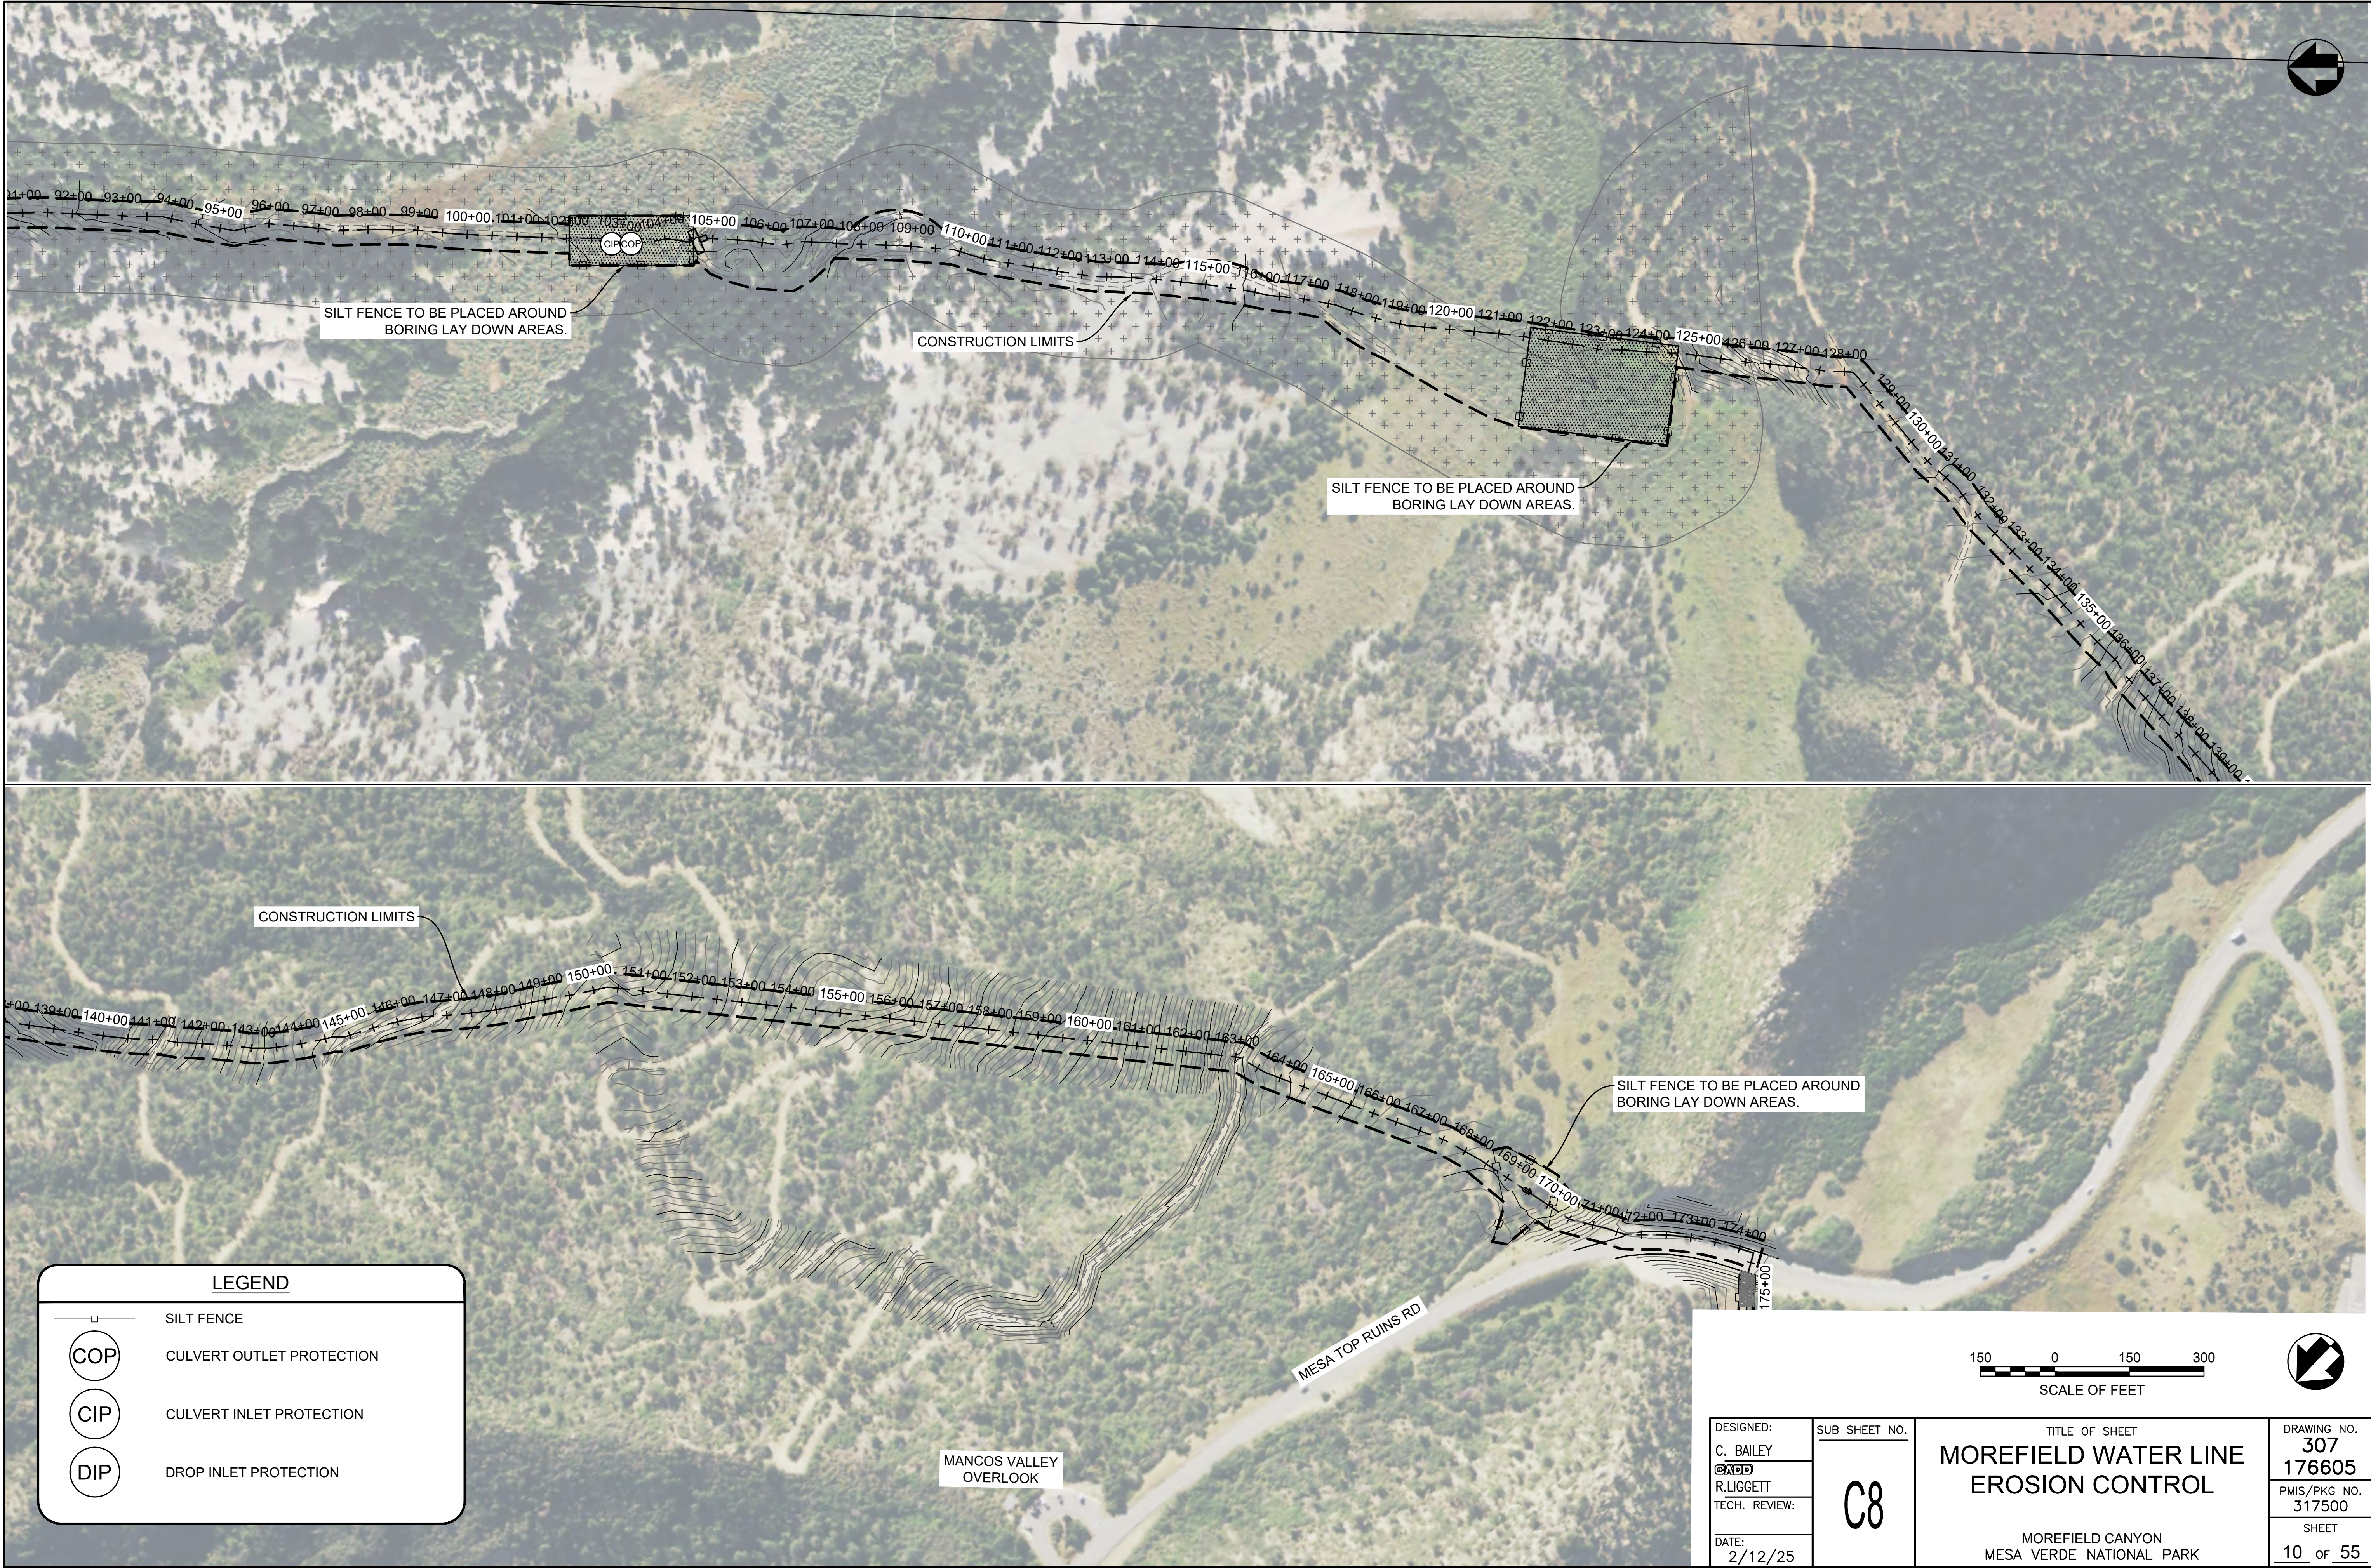

SILT FENCE TO BE PLACED AROUND BORING LAY DOWN AREAS.

CONSTRUCTION LIMITS

SILT FENCE TO BE PLACED AROUND BORING LAY DOWN AREAS.

CONSTRUCTION LIMITS

SILT FENCE TO BE PLACED AROUND BORING LAY DOWN AREAS.

MESA TOP RUINS RD

MANCOS VALLEY OVERLOOK

LEGEND

- SILT FENCE
- COP CULVERT OUTLET PROTECTION
- CIP CULVERT INLET PROTECTION
- DIP DROP INLET PROTECTION

150 0 150 300
SCALE OF FEET

DESIGNED: C. BAILEY R. LIGGETT TECH. REVIEW:	SUB SHEET NO. C8	TITLE OF SHEET MOREFIELD WATER LINE EROSION CONTROL MOREFIELD CANYON MESA VERDE NATIONAL PARK	DRAWING NO. 307 176605 PMIS/PKG NO. 317500 SHEET 10 OF 55
---	-------------------------	---	---