



Addendum No. 01

Issued: 04/07/2025

Project Name: HMK Site Improvement
Project No.: 2024543
Bid Date: April 9, 2026
Owner Name: Grand County School District
505 N Mivida Drive
Moab, Utah 84532
Attn: Matthew Keyes

This addendum is issued to all bidders for the Construction Contract for the above referenced project.

This addendum serves to clarify, revise or supersede information in the Project Manual, the Drawings and if applicable, previously issued Addenda. All bidders submitting proposals on the above project shall be governed by the following changes and shall acknowledge receipt of this Addendum on the Bid form.

The date for receipt of the bids is unchanged by this Addendum.

A. Changes to the Drawings

Changes to the attached drawings are indicated with clouds around the revised areas and a revision number. Changes to the entire sheet are indicated with a cloud around the sheet number and a revision number.

ARCHITECTURAL SITE

A1.1 Sheet AS101 – ADDITION OF CONCRETE CURBS AND CONCRETE PAVING


- Added concrete curbs and concrete paving as shown on the attached AS101

Attachments:

Drawings:

Sheet AS101

END OF ADDENDUM

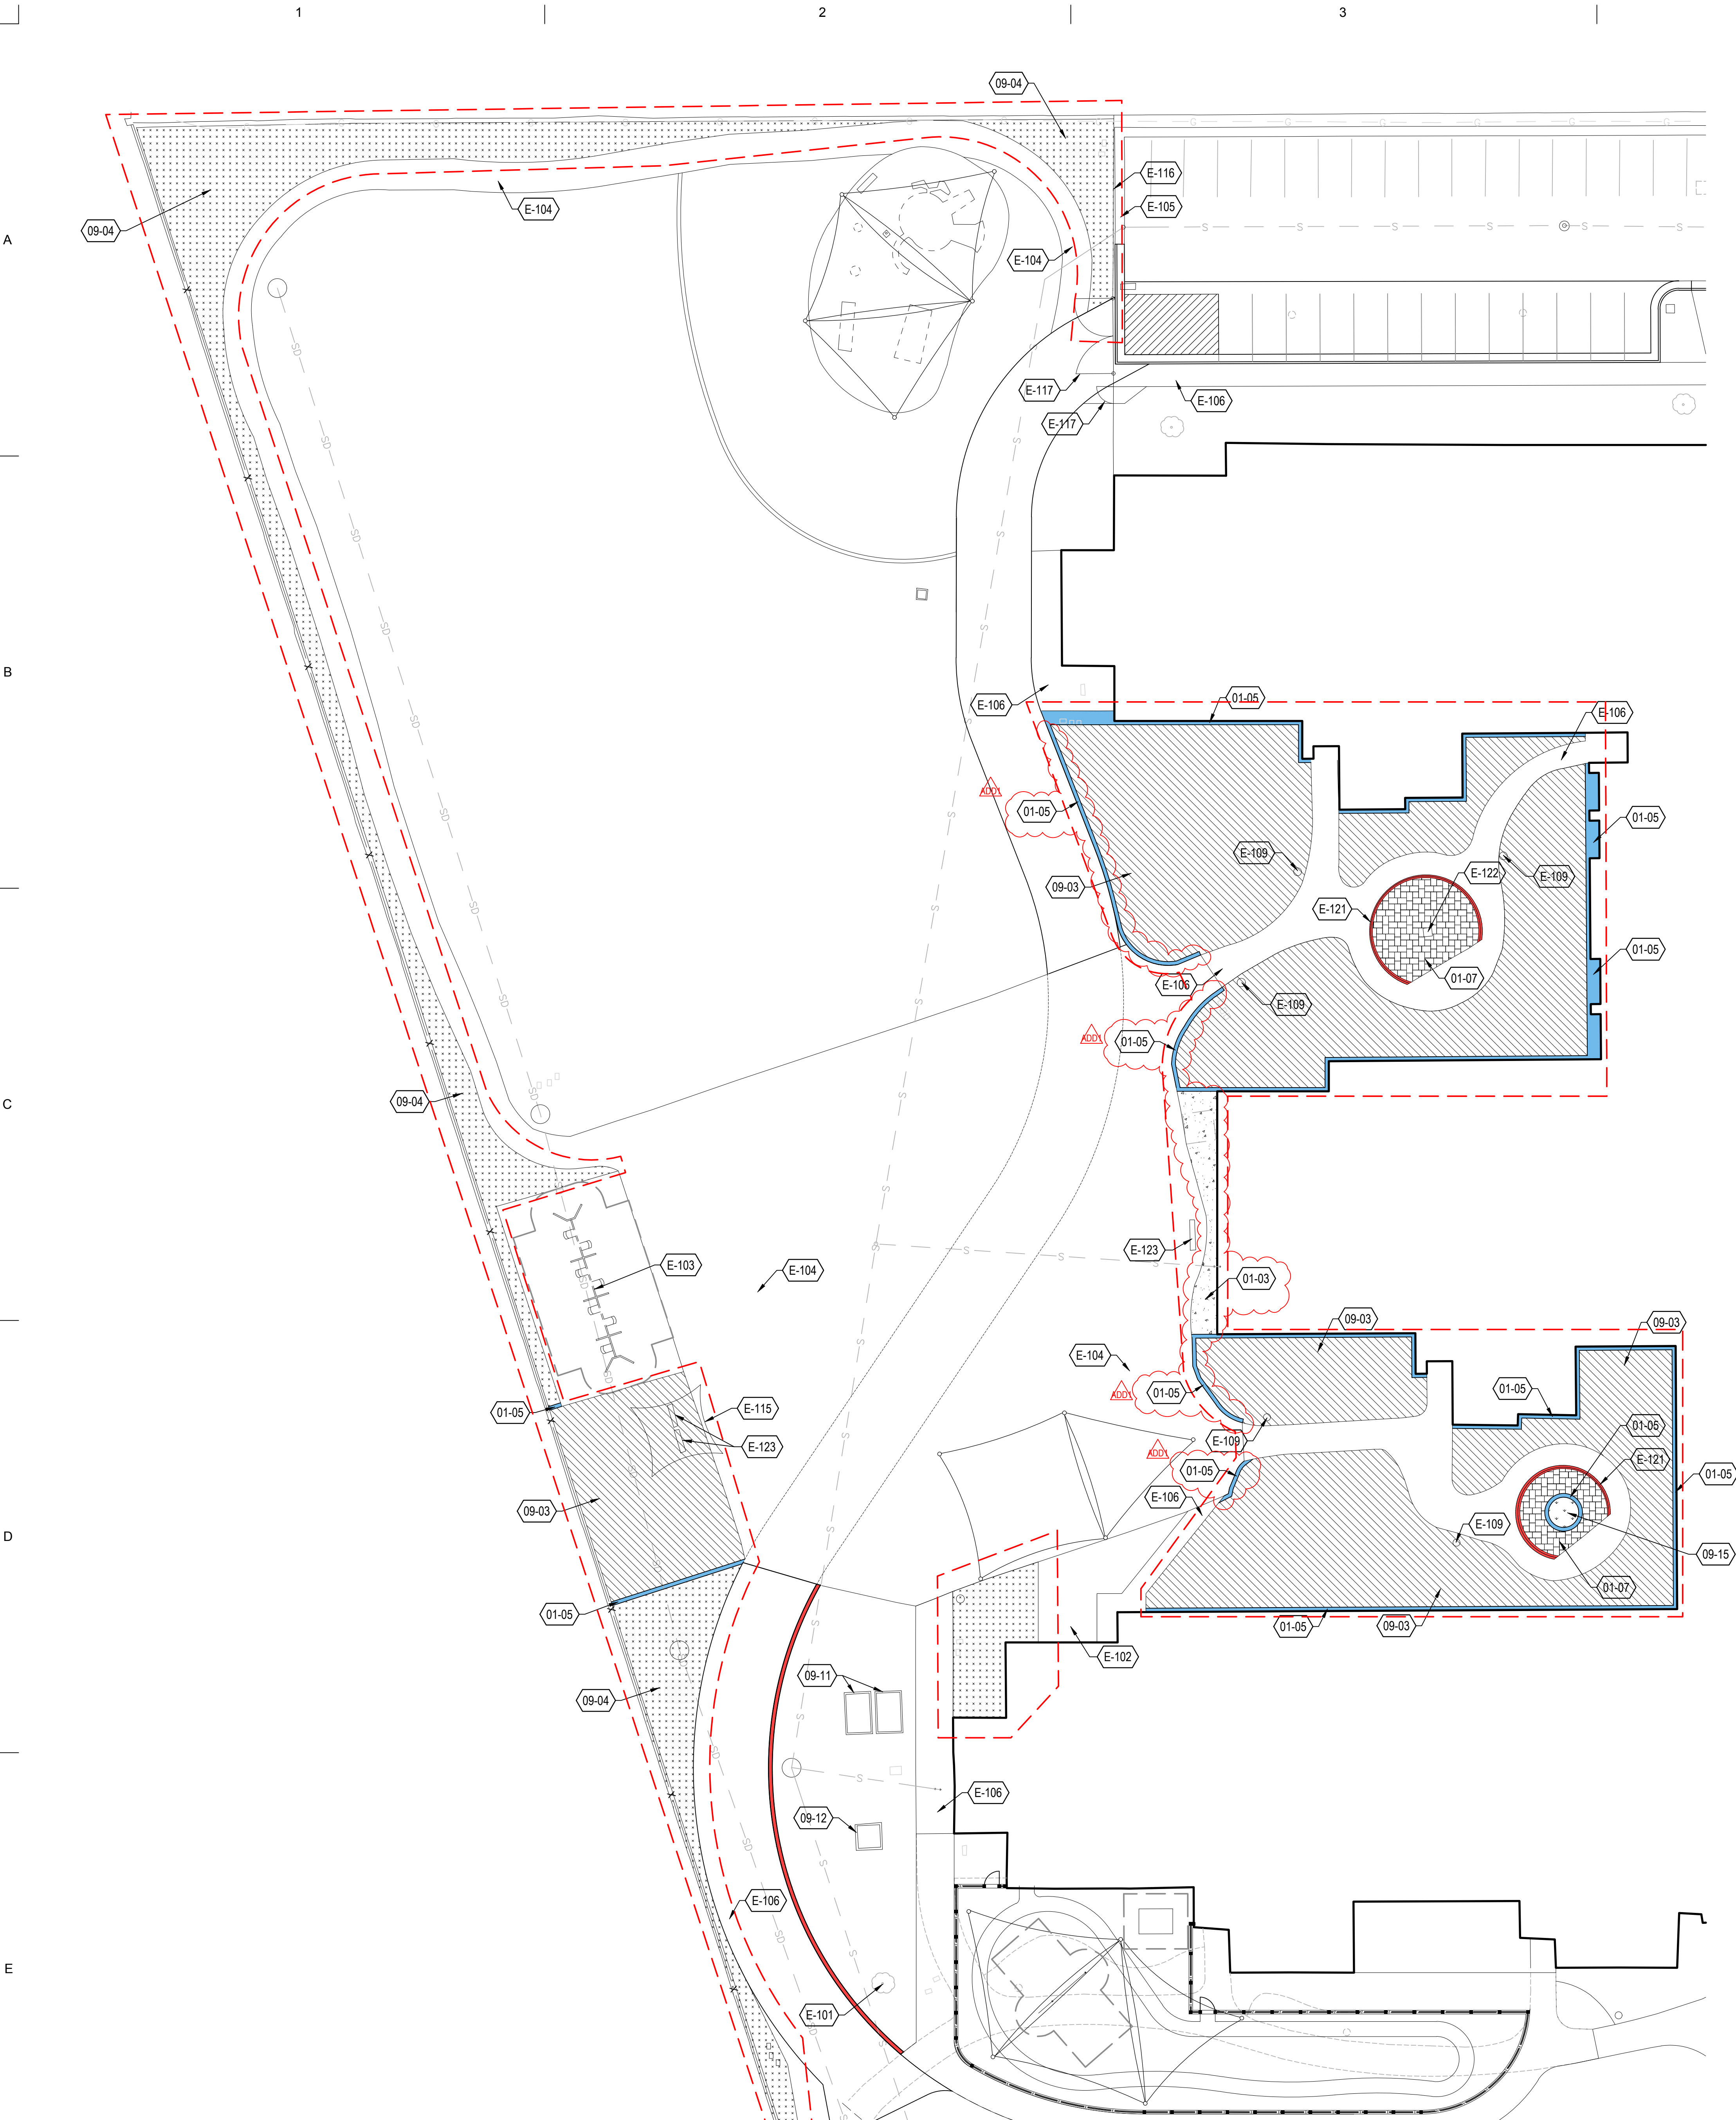

REFERENCE NOTES SCHEDULE

SYMBOL	CODE	DESCRIPTION	DETAIL	RELATED DETAILS
01 PAVEMENTS, RAMPS, CURBS				
	01-03	CONCRETE PAVING		321300
	01-05	CONCRETE MOWSTRIP	A1/AS501	
	01-07	PERMEABLE PAVER	A2/AS501	321443
09 LANDSCAPE AND IRRIGATION				
	09-03	SYNTHETIC TURF	A3/AS501	321818
	09-04	MEDIUM STONE AGGREGATE - SEE SPECIFICATIONS		4" DEPTH 321450
	09-11	EXISTING IRRIGATION EQUIPMENT IN PRECAST VAULT - PROTECT IN PLACE		
	09-12	EXISTING IRRIGATION PUMP & WELL - PROTECT IN PLACE		
	09-15	EXISTING MEMORIAL TREE TO BE PRUNED BY ARBORISTS TO ALLOW BETTER GROWTH AND SHAPE		
SYMBOL	CODE	DESCRIPTION	DETAIL	
REFERENCE NOTES				
	E-101	EXISTING TREE TO REMAIN - PRESERVE AND PROTECT		
	E-102	EXISTING LANDSCAPE - PRESERVE AND PROTECT		
	E-103	EXISTING PLAYGROUND PRESERVE AND PROTECT		
	E-104	EXISTING ASPHALT - SEE CIVIL		
	E-105	EXISTING CONCRETE CURB & GUTTER - SEE CIVIL		
	E-106	EXISTING CONCRETE PAVING - SEE CIVIL		
	E-109	EXISTING LIGHT POLE - SEE ELECTRICAL		
	E-115	EXISTING SHADE STRUCTURE - PRESERVE AND PROTECT		
	E-116	EXISTING FENCE - PROTECT IN PLACE		
	E-117	EXISTING GATE		
	E-121	EXISTING WALL - PRESERVE AND PROTECT		
	E-122	EXISTING DRAIN		
	E-123	EXISTING BENCH LEAVE IN PLACE		


MHTN ARCHITECTS
MHTN Architects, Inc.
260 South 400 West
Suite 200
Salt Lake City, Utah 84101
Telephone (801) 595-6700
www.mhtn.com

GRAND COUNTY SCHOOL DISTRICT

HMK ELEMENTARY SITE IMPROVEMENTS

505 N MIVIDA DRIVE
MOAB, UTAH 84532

ISSUED BY MHTN ARCHITECTS, INC.
Confidentiality Notice:
This document is intended for use on the Project identified herein by individuals and companies involved in the design, permitting, bidding and construction of the Project. MHTN Architects, Inc. grants limited rights to distribute and reproduce this document for this project purpose only. Distribution, printing or copying this document for purposes other than those indicated is strictly prohibited. If a digital copy of this document is received in error, please delete it.

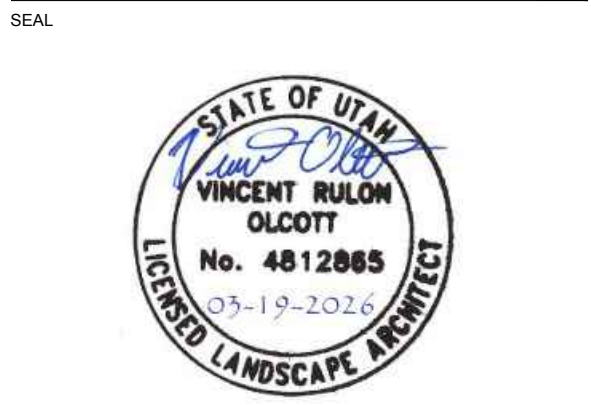

MHTN PROJECT NO. 2024543.00

Original drawing is 30 x 42. Do not scale contents of this drawing.

REVISIONS
CONTRACTOR TO VERIFY DRAWINGS IN FIELD USE REFLECT LAST REVISION DATE.

NO.	DATE	DESCRIPTION
1	03/19/2024	REVISION 01

ISSUE
CONSTRUCTION DOCUMENTS
03/19/2026

SHEET NAME
ENLARGED SITE PLAN - AREA 1

SHEET NUMBER
AS101