

SECTION 009113 - ADDENDA

PART 1 - Addendum #1

1.1 PROJECT INFORMATION

- A. Project Name: Maintenance Parking Lot Reconstruction Project
- B. Owner: Western Wyoming Community College
- C. Engineer: Brandt D. Lyman, PE, Western-EGI
- D. Engineer Project Number: 25-1015
- E. Date of Addendum: 04/15/2026


1.2 NOTICE TO BIDDERS

- A. This Addendum is issued to all registered plan holders pursuant to the Conditions of the Contract. This Addendum serves to clarify, revise, and supersede information in the Project Manual, Drawings, and previously issued Addenda. Portions of the Addendum affecting the Contract Documents will be incorporated into the Contract by enumeration of the Addendum in the Owner/Contractor Agreement.
- B. The Bidder shall acknowledge receipt of this Addendum in the appropriate space on the Bid Form.
- C. The date for receipt of bids is clarified by this Addendum, at the following time and location.
 - 1. Bid Due Date: April 21, 2026 Tuesday at 1:00 p.m.
 - 2. Bid Opening is at 1:00 p.m. on April 21, 2026.

1.3 ATTACHMENTS

- A. This Addendum includes 4 attachments.
- B. This Addendum includes the following attached Documents and Specification Sections:
 - 1. Plans have been updated to include bollard detail and location and fire hydrant relocation and detail and curb cuts on new approach

Please submit additional questions to Western-EGI by Friday, April 17th, 5:00 p.m.

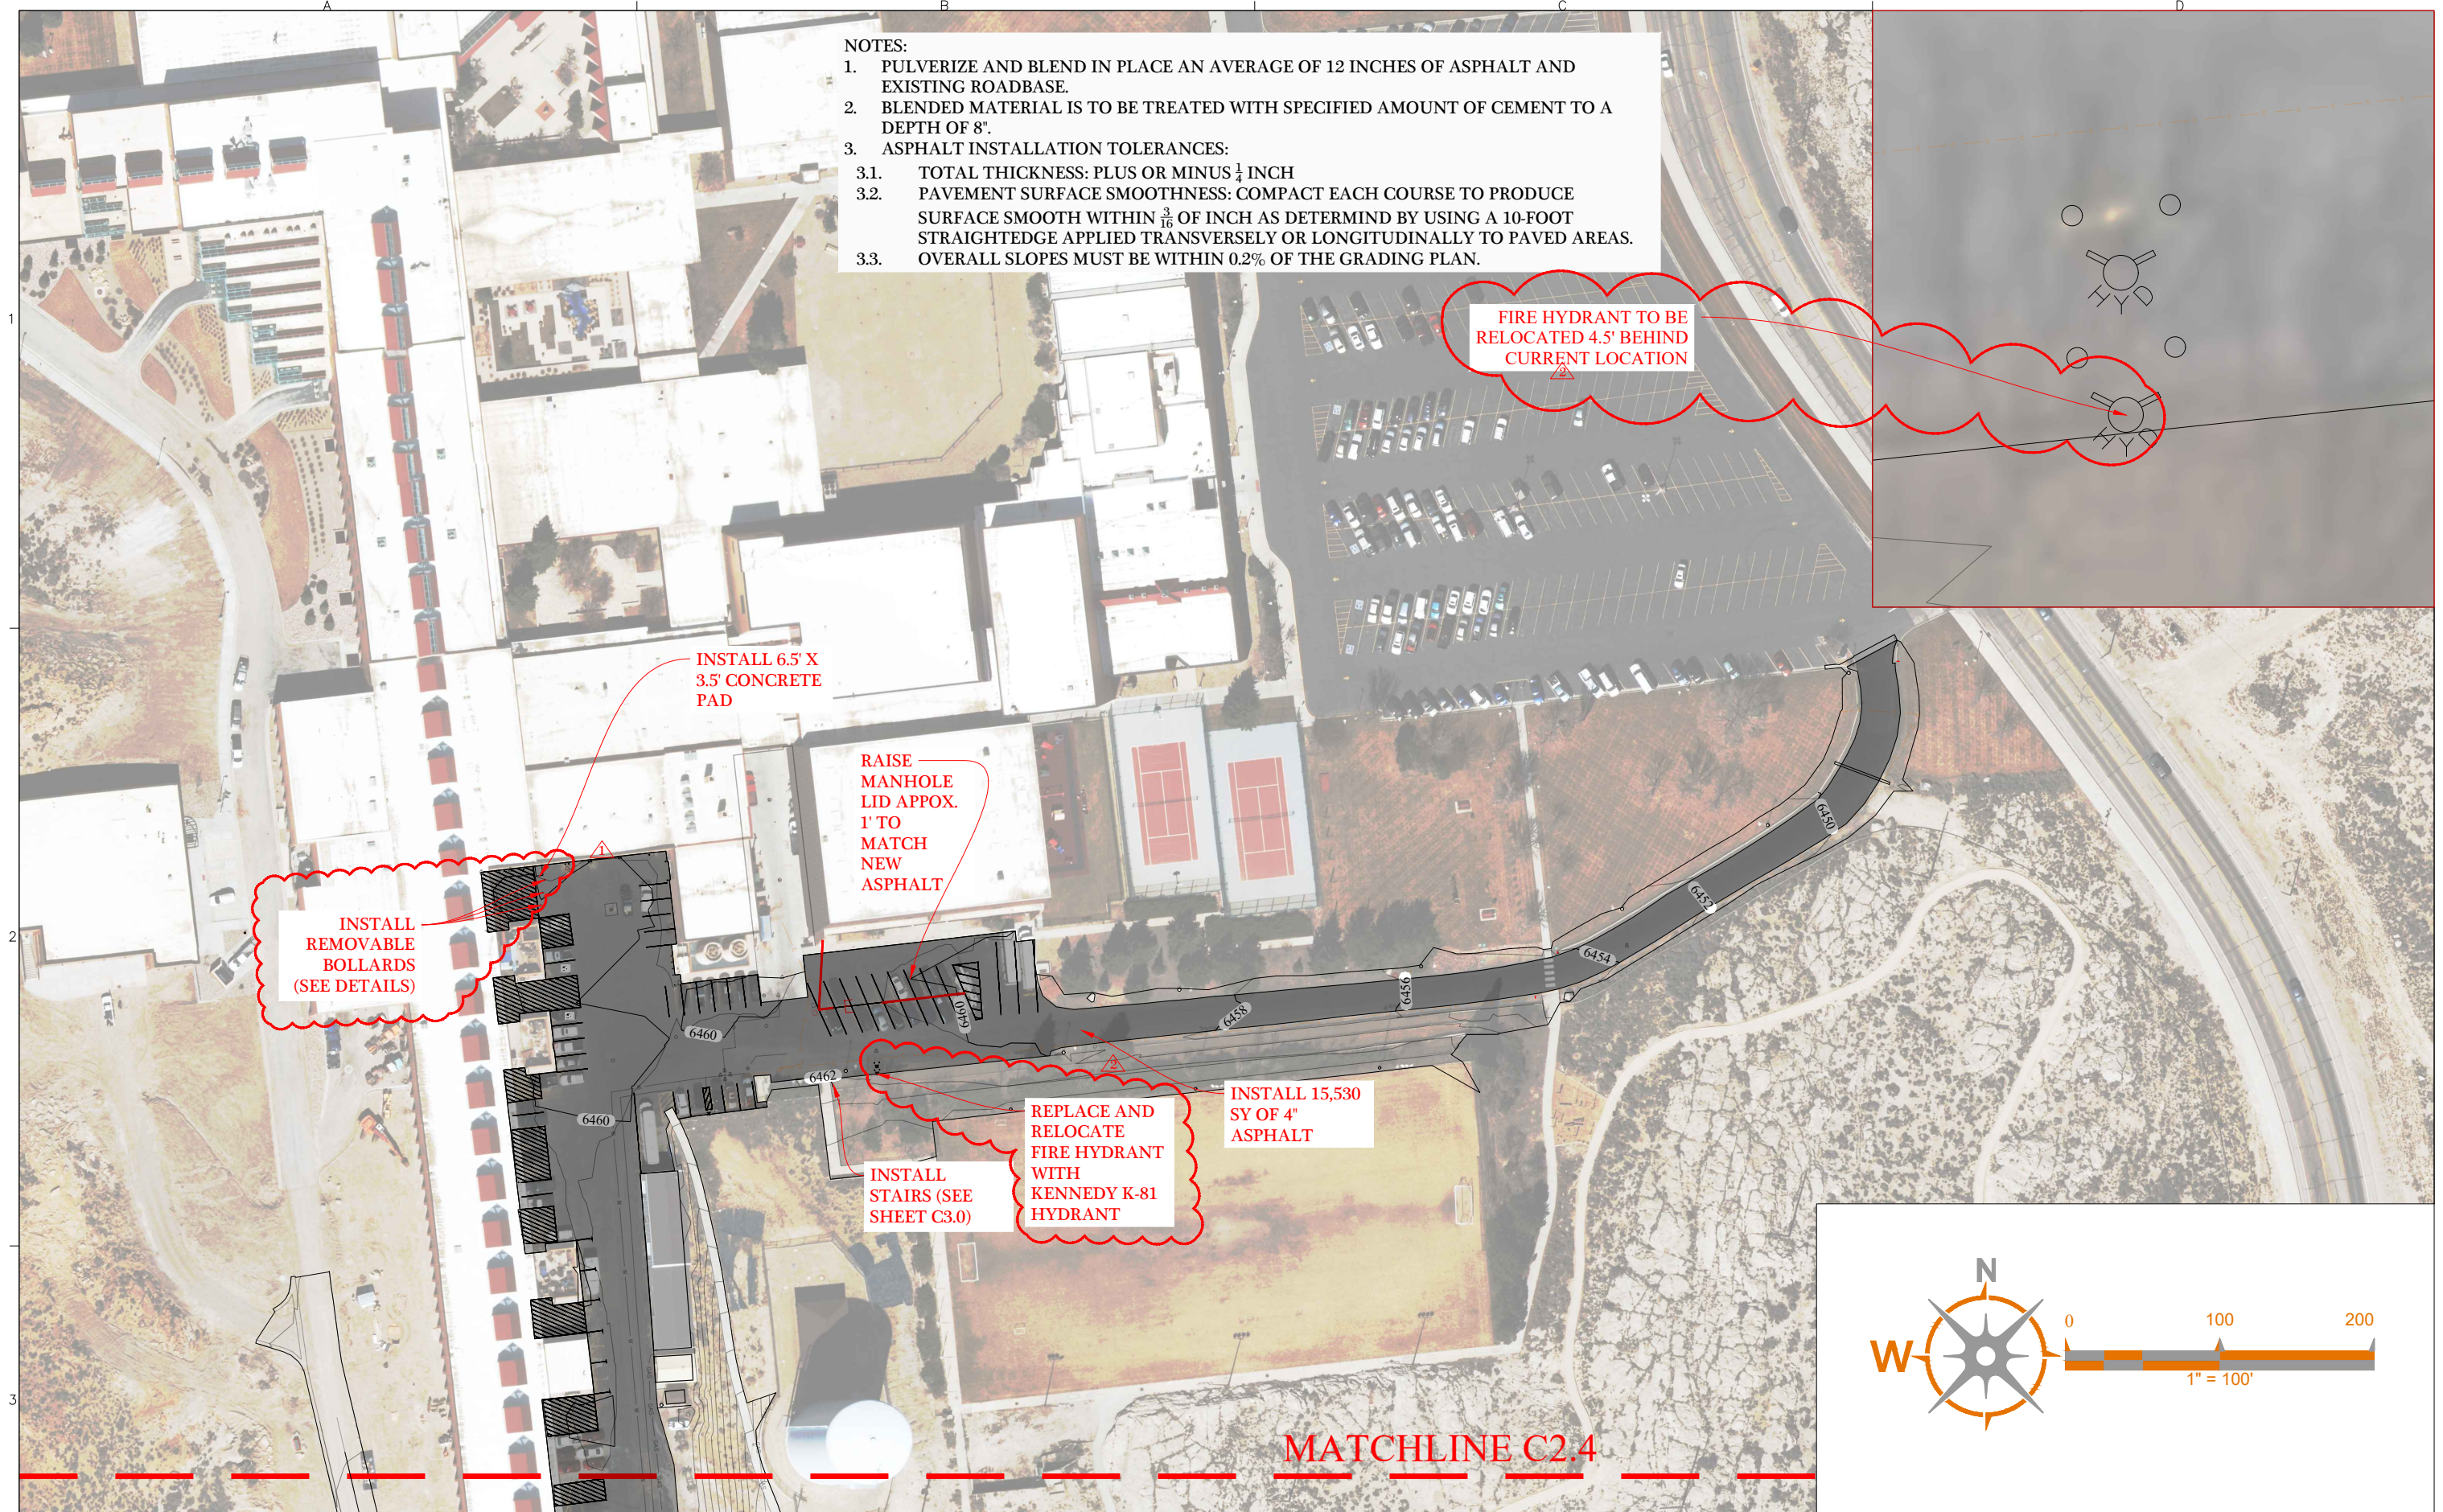

- NOTES:
1. PULVERIZE AND BLEND IN PLACE AN AVERAGE OF 12 INCHES OF ASPHALT AND EXISTING ROADBASE.
 2. BLENDED MATERIAL IS TO BE TREATED WITH SPECIFIED AMOUNT OF CEMENT TO A DEPTH OF 8".
 3. ASPHALT INSTALLATION TOLERANCES:
 - 3.1. TOTAL THICKNESS: PLUS OR MINUS $\frac{1}{4}$ INCH
 - 3.2. PAVEMENT SURFACE SMOOTHNESS: COMPACT EACH COURSE TO PRODUCE SURFACE SMOOTH WITHIN $\frac{3}{16}$ OF INCH AS DETERMIND BY USING A 10-FOOT STRAIGHTEDGE APPLIED TRANSVERSELY OR LONGITUDINALLY TO PAVED AREAS.
 - 3.3. OVERALL SLOPES MUST BE WITHIN 0.2% OF THE GRADING PLAN.

FIRE HYDRANT TO BE
RELOCATED 4.5' BEHIND
CURRENT LOCATION

INSTALL 6.5' X
3.5' CONCRETE
PAD

RAISE
MANHOLE
LID APPROX.
1' TO
MATCH
NEW
ASPHALT


INSTALL
REMOVABLE
BOLLARDS
(SEE DETAILS)

INSTALL
STAIRS (SEE
SHEET C3.0)

REPLACE AND
RELOCATE
FIRE HYDRANT
WITH
KENNEDY K-81
HYDRANT

INSTALL 15,530
SY OF 4" ASPHALT

MATCHLINE C2.4

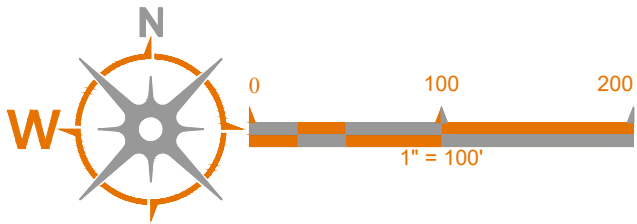

Layout: IMPROVEMENT PLAN NORTH
Plot Date: 4/15/2026 11:24:37 AM Plotted By: JasonD

In no event shall the Client copy or use any of the concepts, plans, drawings, specifications, designs, models, reports, photographs, computer software, surveys, calculations, construction and other data, documents, and processes produced by the Engineer in connection with the Project (the "Instruments of Service") for any purpose other than those noted above or in relation to any project other than the Project without the prior written permission of the Engineer. The Engineer shall not unreasonably withhold or deny such consent but shall be entitled to receive additional equitable remuneration in connection with its grant of consent.




PO BOX 1478
415 N STREET
ROCK SPRINGS, WY 82901
307-362-5180
WESTERN@WESTERNEGI.COM
WWW.WESTERNEGI.COM

No.	Revision Comment
1	INSTALL REMOVABLE BOLLARDS
2	REPLACE AND RELOCATE FIRE HYDRANT
3	

IMPROVEMENT PLAN NORTH
MAINTENANCE PARKING LOT
WWCC




Job No.: 25-1015
Date: 4/15/26
Drawn By: JBD
Checked By: BDL


C2.2

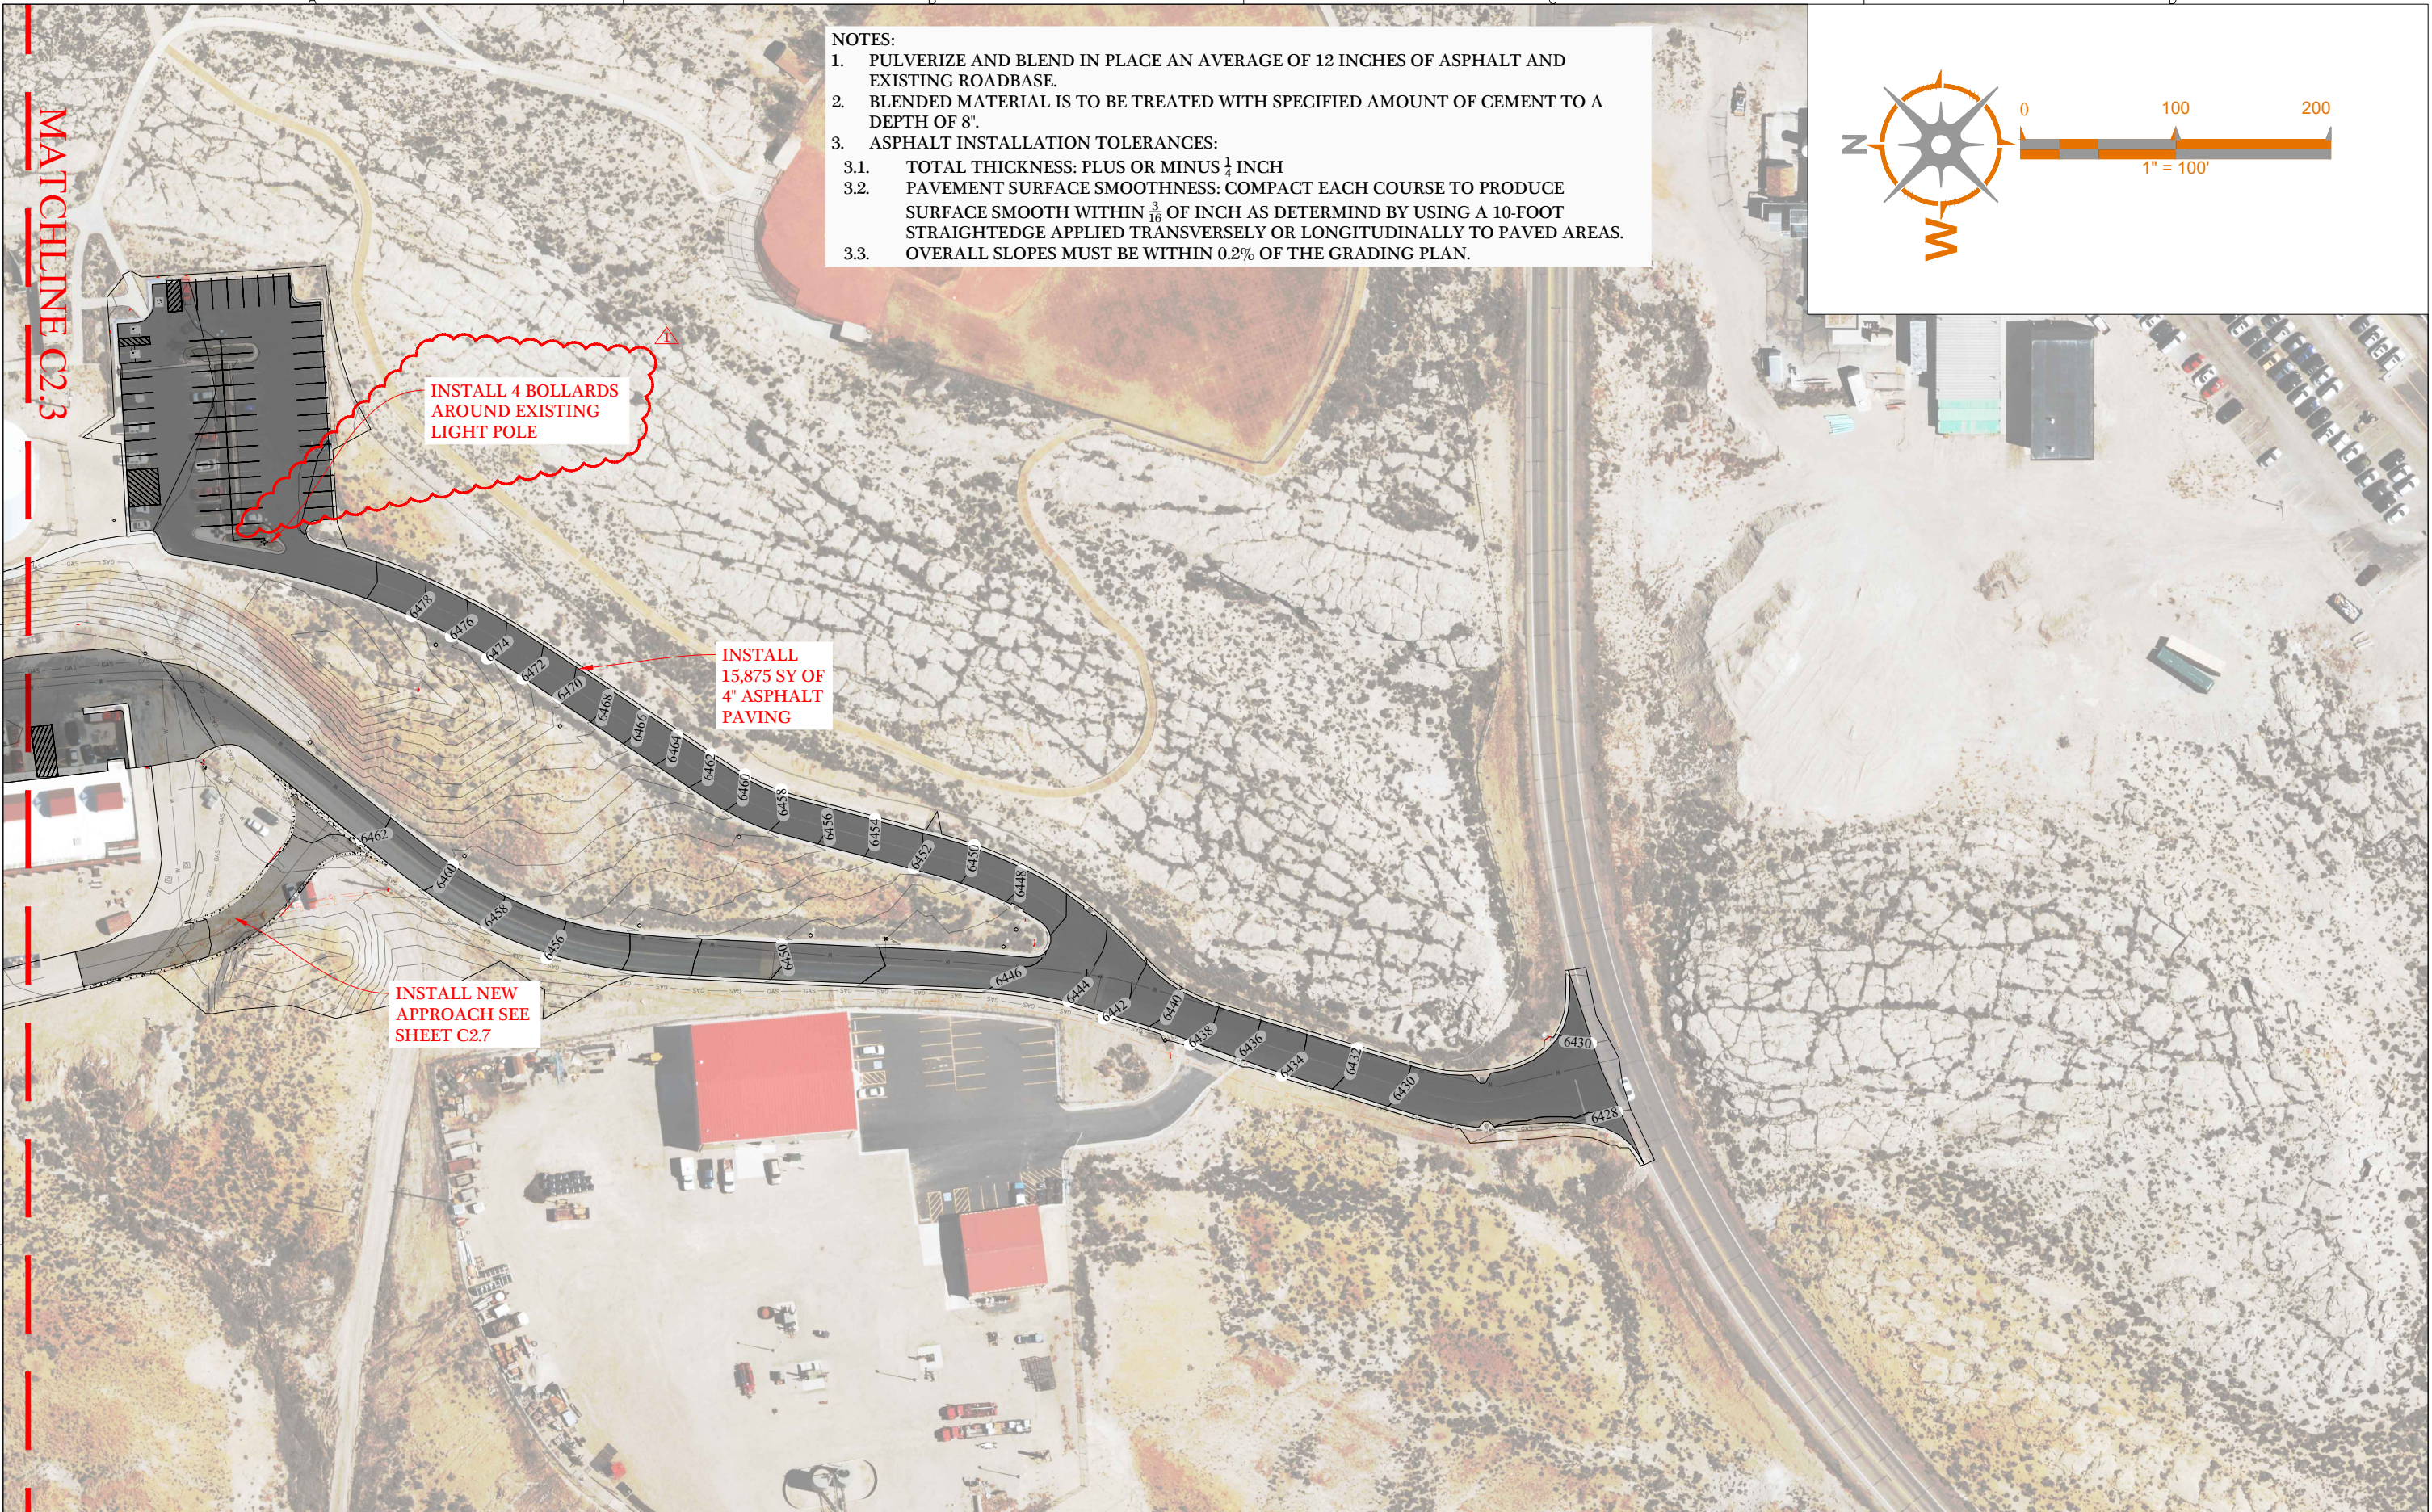


- NOTES:
1. PULVERIZE AND BLEND IN PLACE AN AVERAGE OF 12 INCHES OF ASPHALT AND EXISTING ROADBASE.
 2. BLENDED MATERIAL IS TO BE TREATED WITH SPECIFIED AMOUNT OF CEMENT TO A DEPTH OF 8".
 3. ASPHALT INSTALLATION TOLERANCES:
 - 3.1. TOTAL THICKNESS: PLUS OR MINUS $\frac{1}{4}$ INCH
 - 3.2. PAVEMENT SURFACE SMOOTHNESS: COMPACT EACH COURSE TO PRODUCE SURFACE SMOOTH WITHIN $\frac{3}{16}$ OF INCH AS DETERMIND BY USING A 10-FOOT STRAIGHTEDGE APPLIED TRANSVERSELY OR LONGITUDINALLY TO PAVED AREAS.
 - 3.3. OVERALL SLOPES MUST BE WITHIN 0.2% OF THE GRADING PLAN.

Layout: IMPROVEMENT PLAN SOUTH Plot Date: 4/15/2026 11:25:08 AM Plotted By: JasonD		 PO BOX 1478 415 N STREET ROCK SPRINGS, WY 82901 307-362-5180 WESTERN@WESTERNEGI.COM WWW.WESTERNEGI.COM	No.	Revision Comment	IMPROVEMENT PLAN SOUTH MAINTENANCE PARKING LOT WWCC	Job No.: 25-1015	C2.3
In no event shall the Client copy or use any of the concepts, plans, drawings, specifications, designs, models, reports, photographs, computer software, surveys, calculations, construction and other data, documents, and processes produced by the Engineer in connection with the Project (the "Instruments of Service") for any purpose other than those noted above or in relation to any project other than the Project without the prior written permission of the Engineer. The Engineer shall not unreasonably withhold or deny such consent but shall be entitled to receive additional equitable remuneration in connection with its grant of consent. Path: Q:\Projects\2025 Projects\25-1015 WWCC Maintenance Parking Lot Reconstruction\DWG\Maint Parking Lot_2-11.dwg				INSTALL FOUR BOLLARDS AROUND LIGHT POLE		Date: 4/15/26	
						Drawn By: JBD	
						Checked By: BDL	

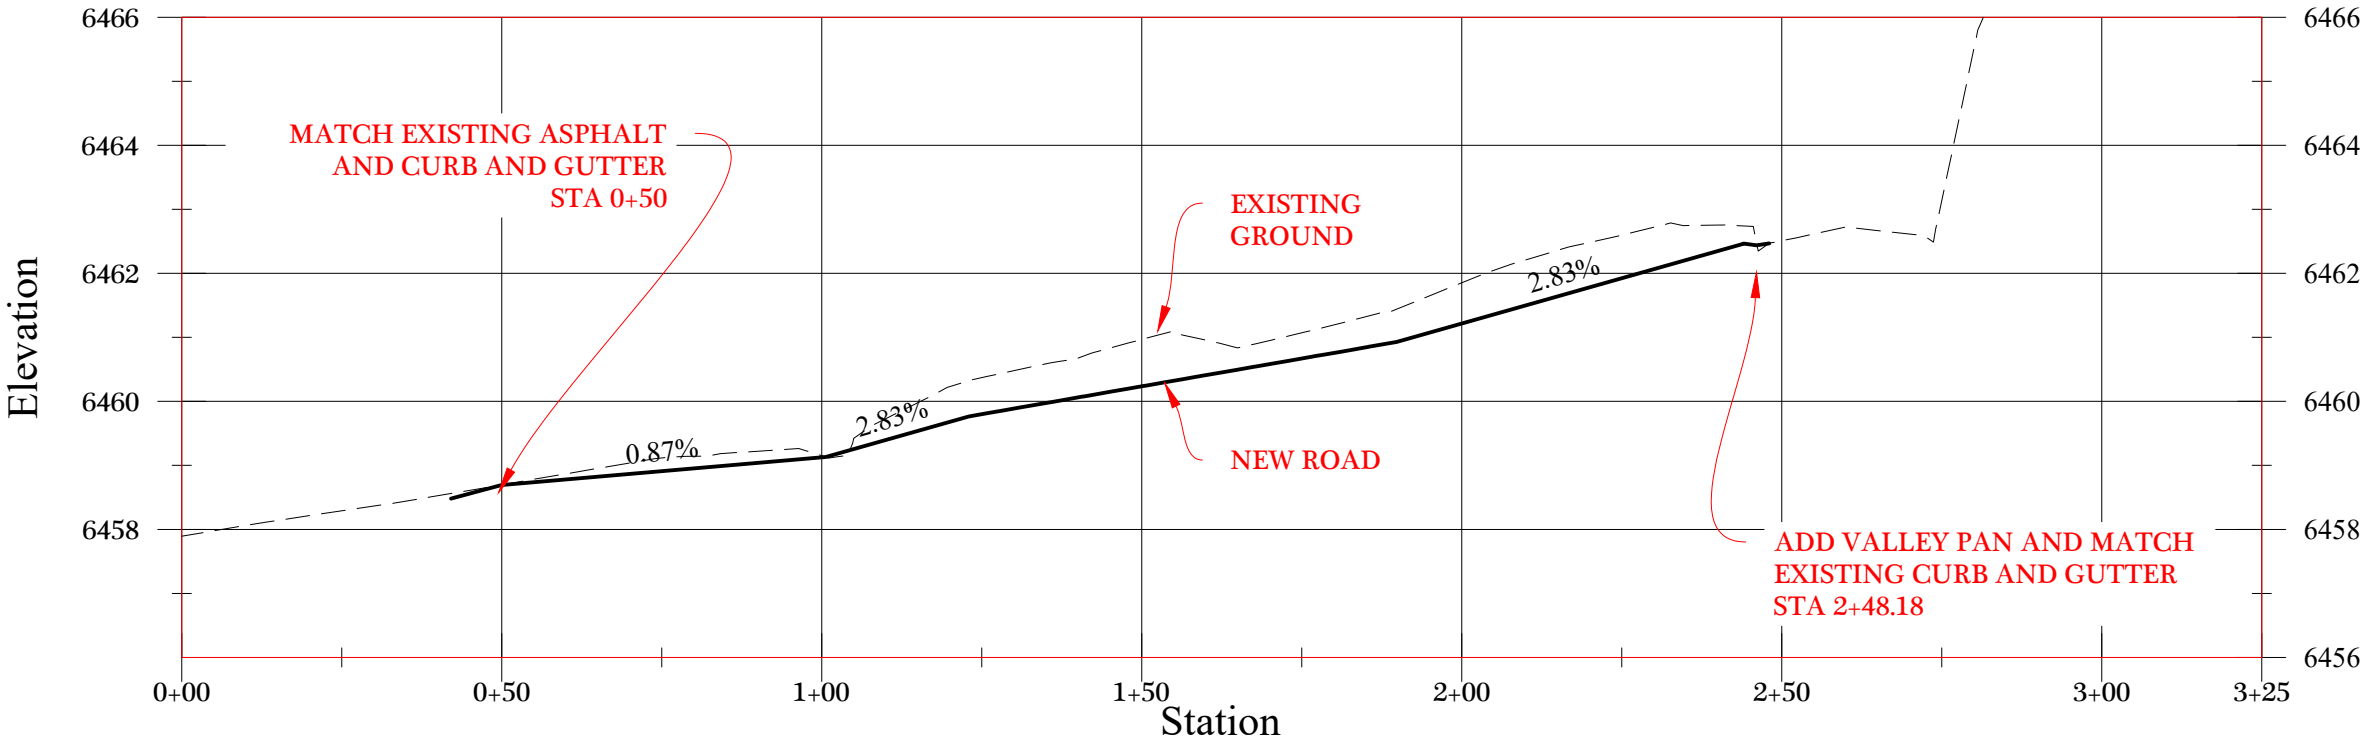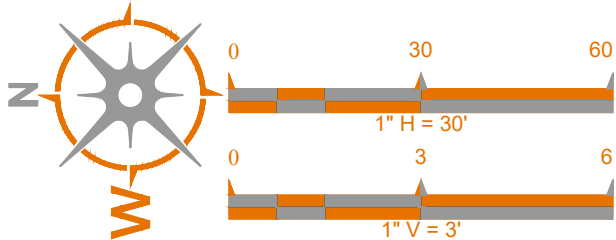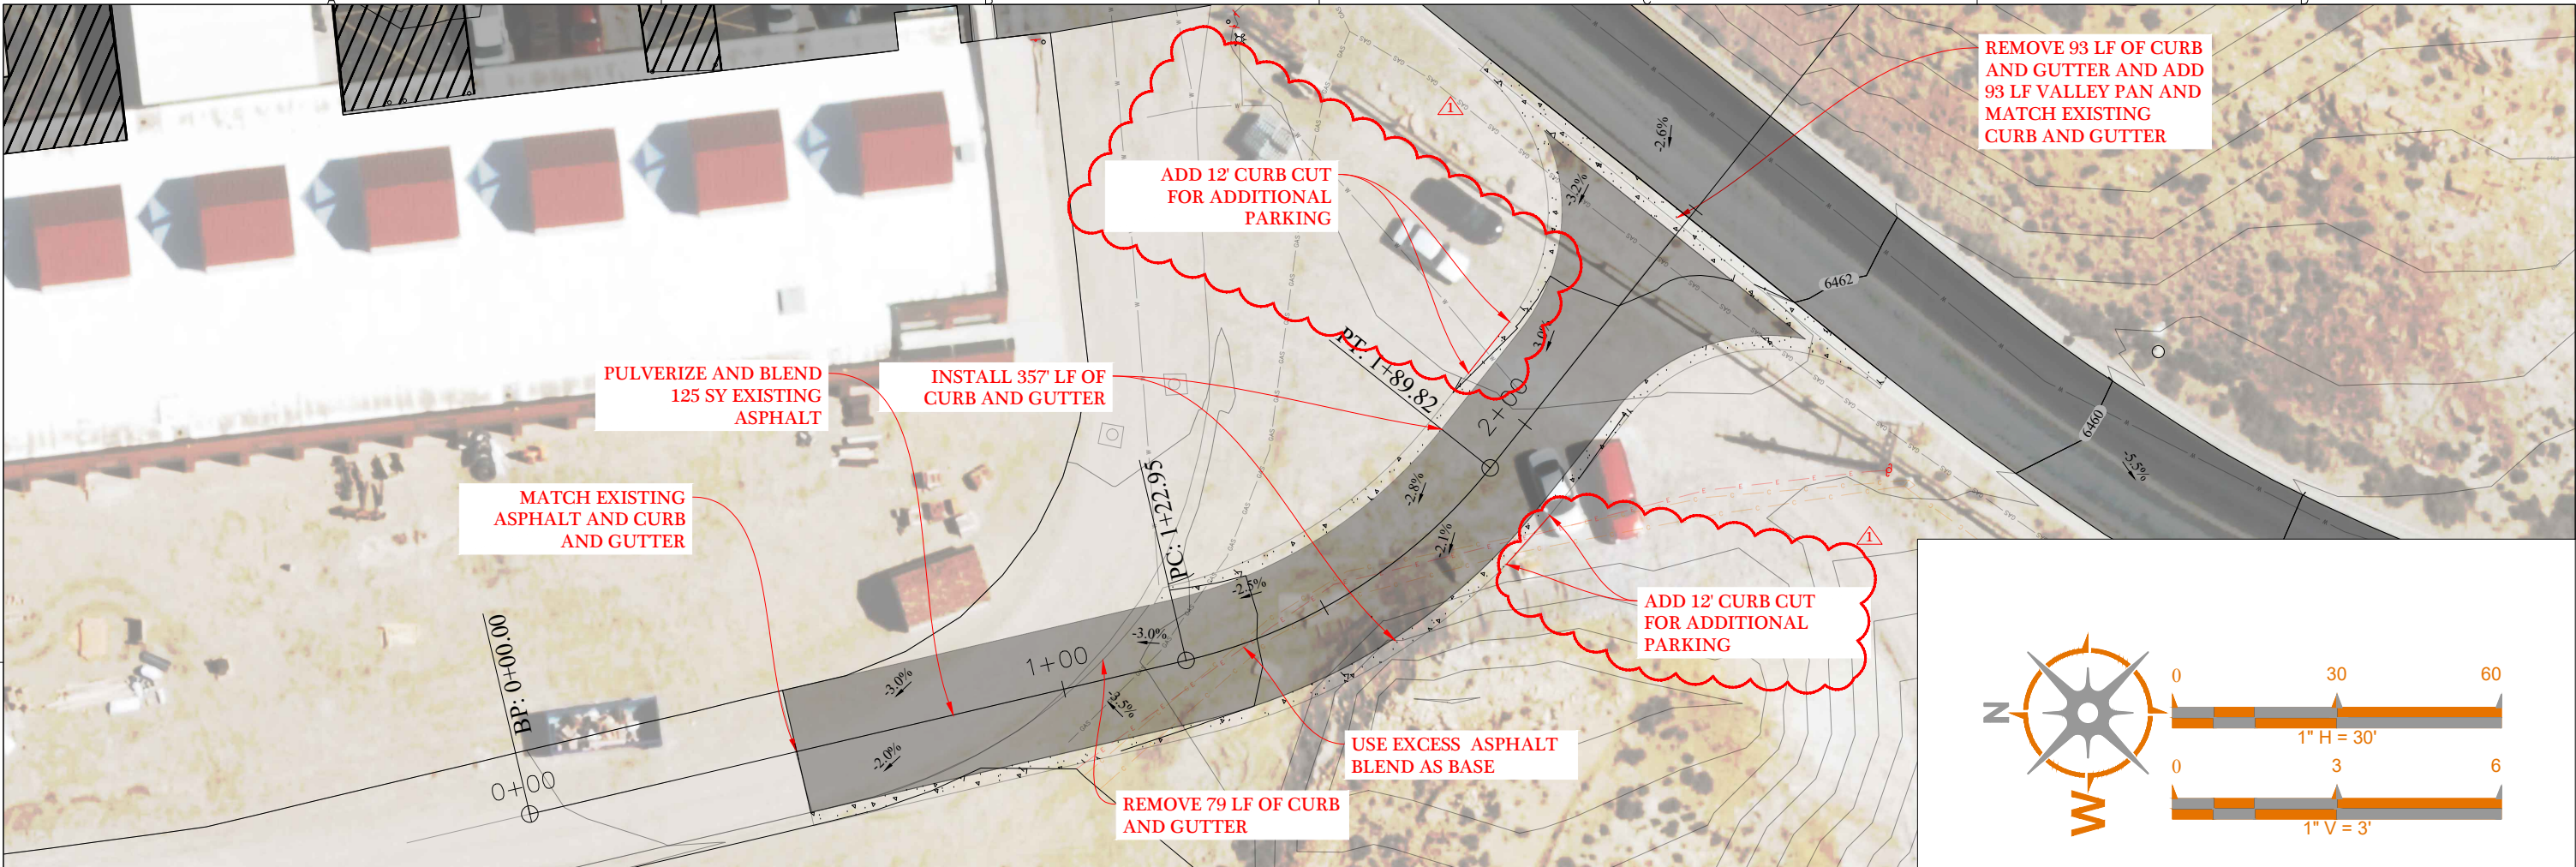

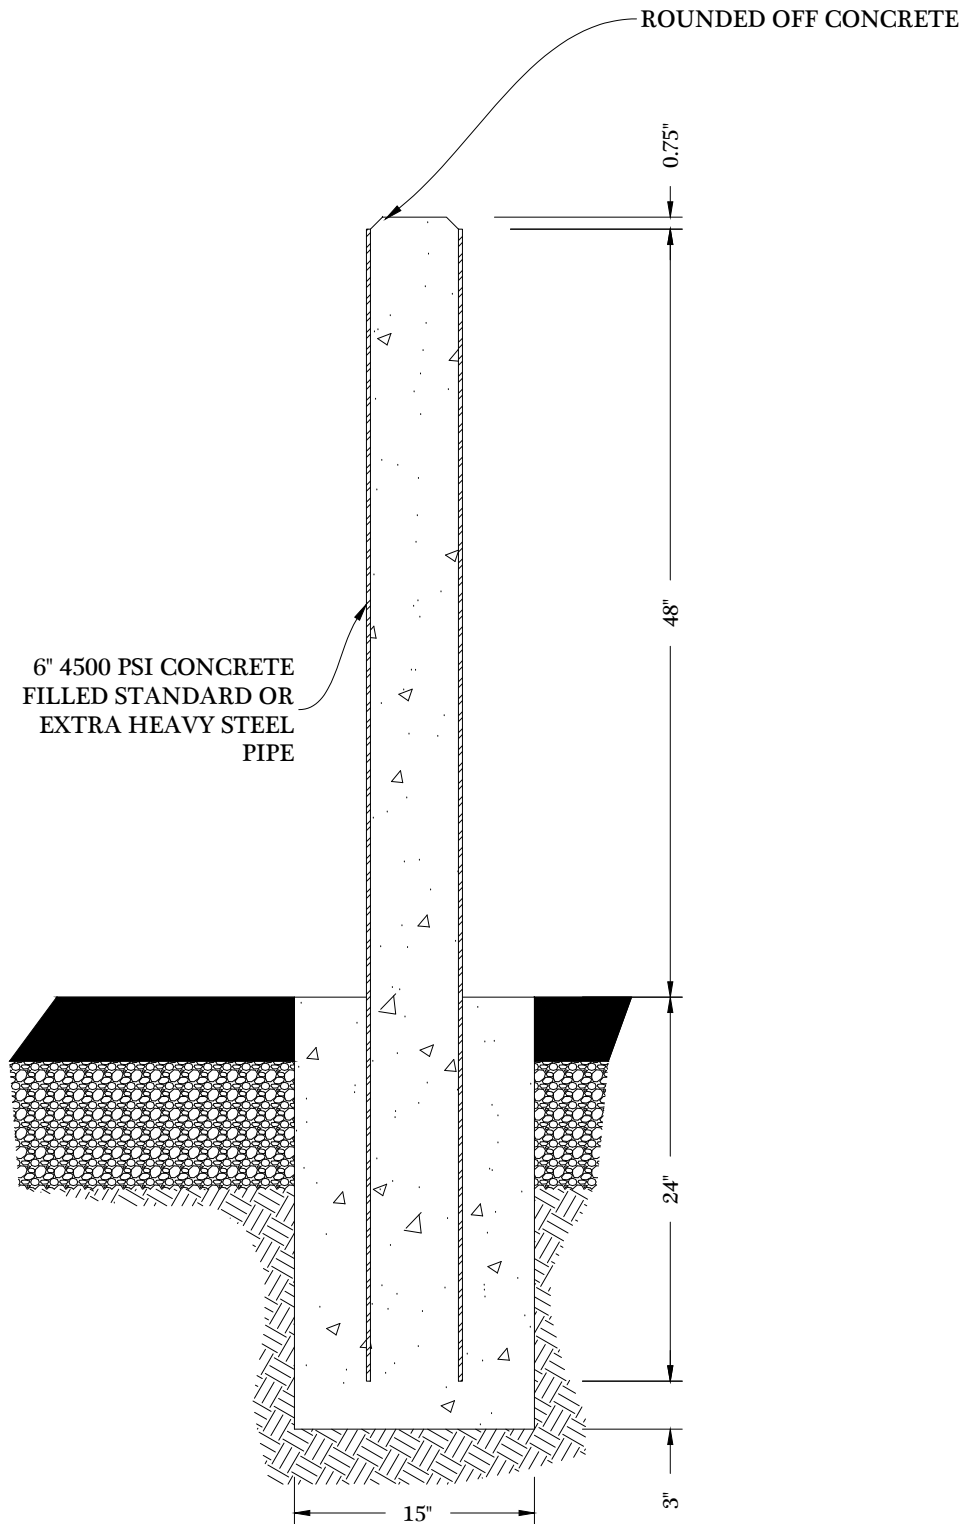

CONCRETE FILLED BOLLARD
1"=1'

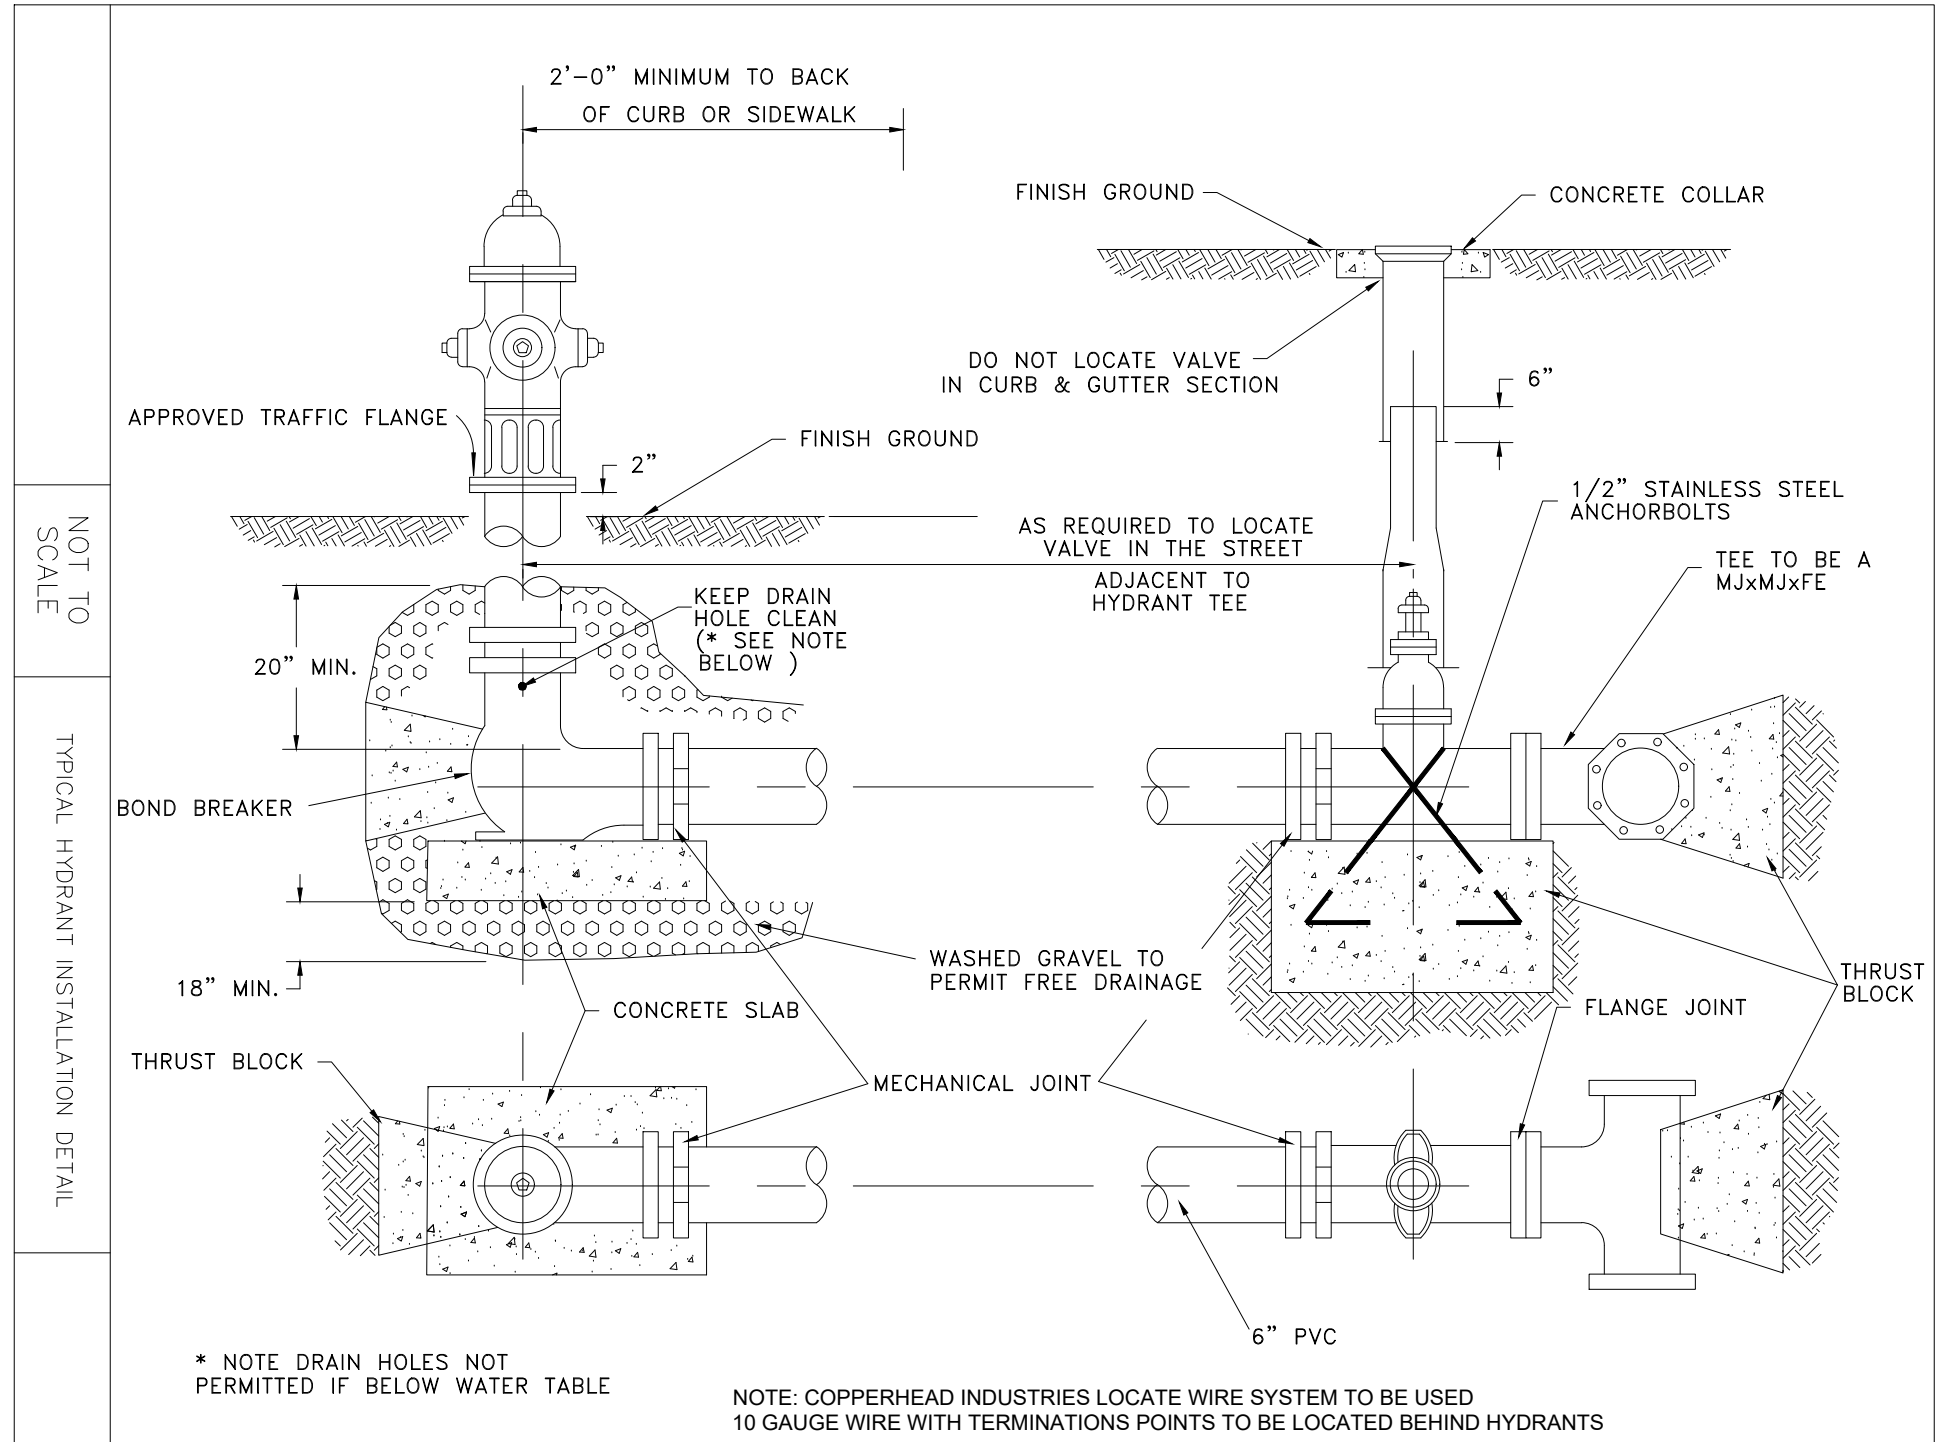

NOT TO SCALE

TYPICAL HYDRANT INSTALLATION DETAIL