

NOTES

1. BUILDING IS DESIGNED TO COMPLY WITH THE 2021 INTERNATIONAL BUILDING CODE (IBC).
2. DESIGN COMPLIES WITH THE PROVISIONS OF THE 2021 IBC CODE FOR THE FOLLOWING LOADS:

GROUND SNOW LOAD = 250 PSF

ROOF SNOW LOAD = 210 PSF

FLOOR LOAD = 400 PSF

IBC DESIGN SPECTRAL RESPONSE $S_S = 0.477, S_1 = 0.143$

SITE CLASS D

RISK CATEGORY: II

SEISMIC DESIGN CATEGORY: D

BEARING WALL SYSTEM $R = 4.0$

A5 – INTERMEDIATE PRECAST SHEARWALLS BASIC

WIND – $V = 150$ MPH

WIND – $V_{ASD} = 116$ MPH

WIND EXPOSURE C


***BUILDING IS NOT TO BE PLACED IN A LOCATION WHERE LOADS EXCEED THE VALUES PROVIDED ABOVE.
3. CONSTRUCTION TYPE: V–B
- OCCUPANCY: U
- OCCUPANT LOAD: 2
- CONCRETE AGGREGATE: SILICEOUS OR CARBONATE
- EXTERIOR WALLS: 1–HR RATED PER IBC TABLE 721.1(2), ITEM 4–1.1
- MINIMUM FIRE SEPARATION DISTANCE: 10 FEET PER IBC TABLE 705.8
- MAXIMUM UNPROTECTED OPENING AREA: 6.00% (WALL W1 & W2)
4. CONCRETE STRENGTH $f'_{ci} = 2500$ PSI INITIAL $f'_c = 5000$ PSI AIR ENTRAINMENT 6% ± 1 1/2% IN PLASTIC CONCRETE.
- REINFORCING STEEL: ASTM A615 #3 GRADE 40, #4 AND LARGER GRADE 60 MINIMUM LAP 18" AT SPLICES. TIE BARS WITH DOUBLE ANNEALED 16 GA IRON WIRE.
- REINFORCING TO BE PLACED IN CENTER OF PANEL UNO.
- WELDED WIRE FABRIC(W.W.F.): ASTM A1064 GRADE 80, 4x4xW6.7xW6.7, $F_y=80$ KSI (OR EQUIVALENT), SMOOTH WIRE, MIN. LAP 2 SQUARES.
5. EMBEDDED ITEMS IDENTIFIED ON DRAWINGS (i.e. PS–2, R301) REFER TO CXT STANDARD EMBEDMENT CATALOG.
6. BACK OF PANELS TO HAVE SMOOTH TROWEL FINISH U.N.O. ALL SURFACES TO BE TEXTURED ARE NOTED ON PANEL DWG'S
7. REFER TO SEPARATE CXT INCORPORATED SPECIFICATIONS COVERING DESIGN, MATERIALS, PRODUCTION, AND INSTALLATION CRITERIA FOR SPECIFIC STYLE OF BUILDING.
8. ALL REBAR BENDS TO HAVE A MINIMUM RADIUS OF 6x THE BAR DIAMETER.
9. ADEQUATE PLUMBING FACILITIES MUST BE PROVIDED IN ACCORDANCE WITH THE 2021 IBC SECTION 2902.3 (NOT BY CXT)
10. INSTALLATION TO MEET APPLICABLE FEDERAL, STATE, AND LOCAL CODES BY OTHERS.
11. ALL EV PARKING SPACES ARE TO BE DESIGNED AND PROVIDED ON SITE BY OTHERS NOT BY CXT.

TIOGA

MANUFACTURED BY:
CXT INC. (TX)
901 N. HIGHWAY 77
HILLSBORO, TX 76645

SITE ADDRESS:
B&B TRAILHEAD
39.483245, –106.009824
BRECKENRIDGE, CO 80424

PANEL MARK NO. KEY PLAN

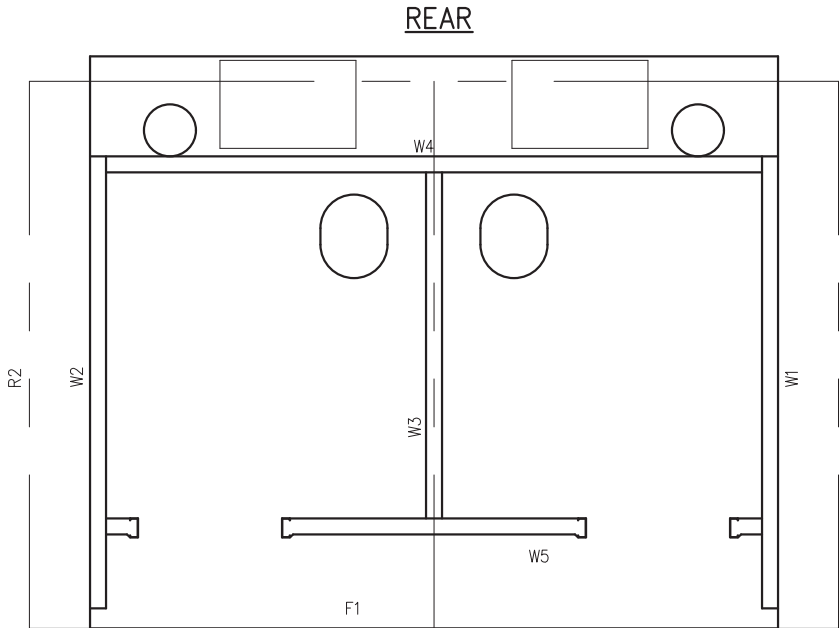

FRONT

APPLICABLE CODES


2021 INTERNATIONAL BUILDING CODE W/ COLORADO AMENDMENTS
2017 ICC A117.1 ACCESSIBLE & USABLE BUILDINGS AND FACILITIES

SPECIAL CONDITIONS AND/OR LIMITATIONS

ACCESSIBILITY TO THIS BUILDING, INCLUDING PARKING, IS TO BE PROVIDED BY OTHERS AND CONSTRUCTED IN ACCORDANCE WITH ALL LOCAL BUILDING CODES

INDEX OF DRAWINGS

NO.	TITLE
T–01	COVER SHEET
T–02	FLOOR PLAN
T–03	BUILDING ELEVATIONS
T–04	INTERIOR ELEVATIONS
T–05	FINISH DETAILS
T–06	CASTING DETAILS
T–07	WALL PANEL MARK W1
T–08	WALL PANEL MARK W2
T–09	WALL PANEL MARK W3
T–10	WALL PANEL MARK W4
T–11	WALL PANEL MARK W5
T–12	ROOF SLAB MARK R1
T–13	ROOF SLAB MARK R2
T–14	FLOOR SLAB MARK F1
T–15	RIGGING DETAIL
T–16	EMBEDDED MATERIALS
V1–1	VAULT DIMENSIONS
V1–2	VAULT REINFORCEMENT
EM–1	COMPILED EMBEDS
EM–2	COMPILED EMBEDS
EM–3	COMPILED EMBEDS
EM–4	COMPILED EMBEDS
EM–5	COMPILED EMBEDS
EM–6	COMPILED EMBEDS

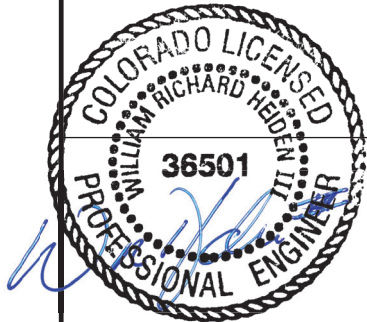

April 10, 2026

LB Foster
CXT® Products

6707 E. Flamingo Ave. Bldg 300, Nampa, ID 83687
901 N. Highway 77 Hillsboro, TX 76645
362 Waverly Road Williamstown, WV 26187

PROJECT TITLE
TIOGA
BUILDING NUMBER T–5022

NOTICE
The information contained herein is proprietary and the exclusive property of CXT Incorporated. The information may only be used by the original recipient for the purpose intended. Reproduction or distribution of this information is strictly prohibited without the prior written consent of CXT Incorporated. By allowing use of this information, CXT Incorporated grants no warranty, express or implied, including a warranty of merchantability or of fitness for a particular purpose.
CXT Incorporated

REV.	DESCRIPTION	APPROVAL	DATE	
SCALE	1/4" = 1'	DATE	3/18/26	
DRAWN	K.FIELDS	FILE NO.	T–5022	
CHECKED	N.PENNER	PLOT	48	

COVER SHEET

DWG NO.	SHEET	REV.
T–01	1 16	0

CASTING TOLERANCES:	COLORADO STATE APPROVAL, TAG, & PE DRAWNGS REQ'D (ECC ONLY)
OVERALL LENGTH OR WIDTH 10 FT OR UNDER = ± 1/8" 10 TO 20 FT = ±1/8", –3/16" 20 TO 40 FT = ±1/4"	WALL TEXTURE: BARNWOOD
EDGE REINFORCEMENT TO BE NO MORE THAN 4" FROM FORM	WALL COLOR: SAND BEIGE
TOTAL THICKNESS = –1/8, +1/4	
VARIATION FROM SQUARE = ±1/8 PER 6 FT OF DIAGONAL	
LOCAL SMOOTHNESS = 1/4" IN 10 FT	
SWEEP = ±1/4"	
POSITION OF TENDONS = ±1/4"	ROOF TEXTURE: CEDAR SHAKE
POSITION OF BLOCKOUTS = ±1/4"	ROOF COLOR: SAND BEIGE
SIZE OF BLOCKOUTS = ±1/4"	
POSITION OF EMBEDS = ±1/4"	TRIM PAINT: DTM ALKYD ENAMEL BROWN
TIPPING AND FLUSHNESS OF PLATES = +1/16, –1/4	SEALER: STANDARD
BOWING = LENGTH/360	
END SQUARENESS = ±1/8"	PACKAGE: STANDARD
REINFORCEMENT: MINIMUM CONCRETE COVERAGE ± 3/8"	

COLORADO MODEL ELECTRIC READY AND SOLAR READY CODE

- * BUILDING DOES NOT CURRENTLY UTILIZE ELECTRICAL
- * PROPOSED LOCATION FOR 200 AMP SERVICE PANEL PROVIDED (TO BE INSTALLED ON SITE BY OTHERS, NOT BY CXT).
- * BUILDING DOES NOT UTILIZE COMBUSTION EQUIPMENT.
- * PARKING IS NOT PROVIDED FOR THIS BUILDING.
- ** BUILDING IS EXEMPT FROM EV PROVISIONS PER CV502.

SITE INSTALLED ITEMS:


1. GROUT/EXTERIOR SEALANT
2. VENT PIPE

LOOSE SHIPPED ITEMS PROVIDED BY CXT:

1. GROUT/EXTERIOR SEALANT
2. VENT PIPE EXTENSION

AC ITEMS:

1. EXTERIOR SEALANT
2. VENT PIPE
3. DOOR

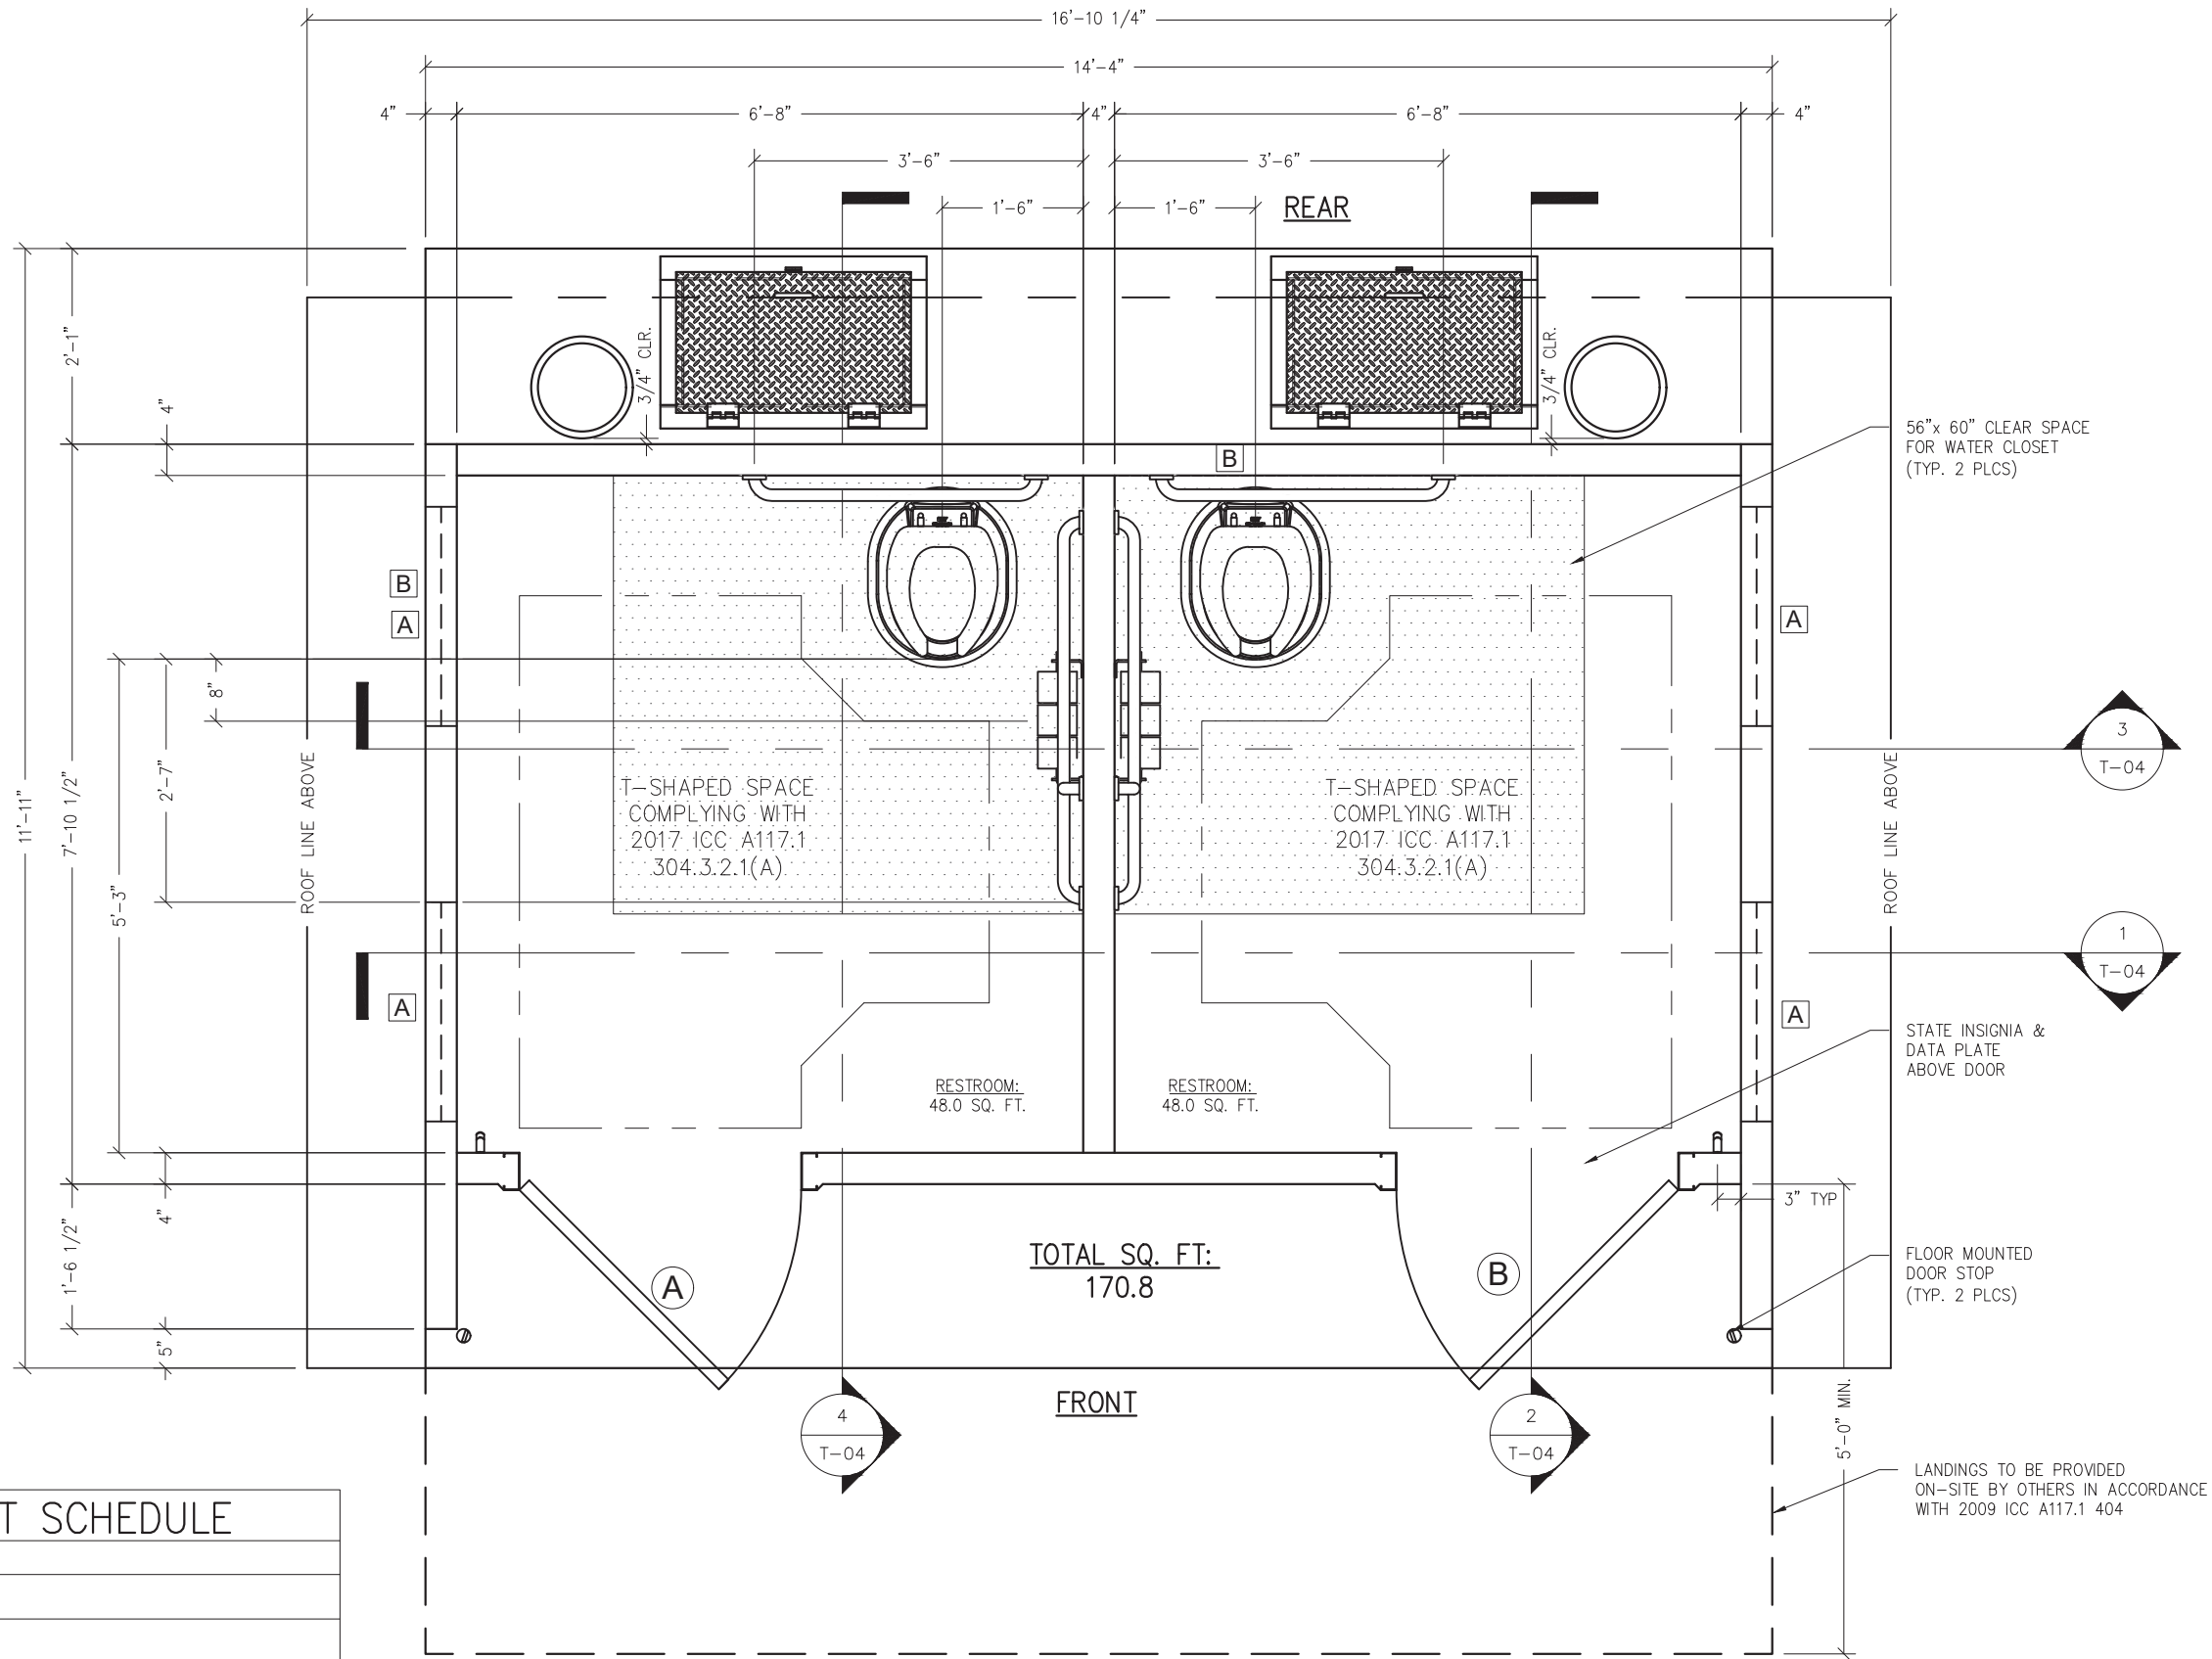


WINDOW & VENT SCHEDULE	
SYMBOL	DESCRIPTION
A	MS-4 WINDOW
B	MS-2 VENT

LEXAN SELF-IGNITION > 1000, SMOKE DENSITY < 75, CLASS CC1.

DOOR SCHEDULE							
A	TYPE	FRAME	DOOR SIZE	MATERIAL	DOOR TYPE	LATCH	LOCK
	SINGLE	3/0 x 6/8 x 3-3/4"	3/0 x 6/8 x 1-3/4"	GALVANIZED	LH REVERSE	MORTISE THUMBTURN	N/A
	GLAZING	HINGES	KICK PLATE	STOP	SWEEP	THRESHOLD	VENTILATION
	N/A	SPRING HINGE 4-1/2" x 4 1/2"	N/A	FLOOR	3'	N/A	N/A
B	TYPE	FRAME	DOOR SIZE	MATERIAL	DOOR TYPE	LATCH	LOCK
	SINGLE	3/0 x 6/8 x 3-3/4"	3/0 x 6/8 x 1-3/4"	GALVANIZED	RH REVERSE	MORTISE THUMBTURN	N/A
	GLAZING	HINGES	KICK PLATE	STOP	SWEEP	THRESHOLD	VENTILATION
	N/A	SPRING HINGE 4-1/2" x 4 1/2"	N/A	FLOOR	3'	N/A	N/A

LIGHTING AND VENTILATION REQUIREMENTS	
RESTROOM	
AREA	48.00 SQ FT
REQUIRED VENTILATION	1.92 SQ FT
PROVIDED VENTILATION	20.87 SQ FT
REQUIRED NATURAL LIGHTING	3.84 SQ FT
PROVIDED NATURAL LIGHTING	2.84 SQ FT ***
***ARTIFICIAL LIGHTING PROVIDED TO MEET REQUIRED FOOT CANDLES.	

- ALL EXTERIOR DOORS AND WINDOWS TO BE LISTED AND LABELED AS COMPLIANT WITH AAMA/WDMA/CSA101/LS.2/A440 OR TESTED PER AASTM E330.
- DOOR HARDWARE SHALL NOT REQUIRE TIGHT GRASPING, TIGHT PINCHING OR TWISTING OF THE WRIST OR SPECIAL KNOWLEDGE TO OPERATE.
- UNLATCHING OF ANY DOOR SHALL NOT REQUIRE MORE THAN ONE OPERATION.

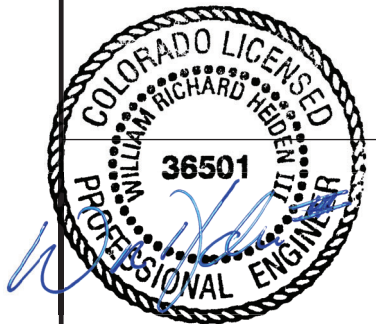

April 10, 2026

LB Foster
CXT® Products

6707 E. Flamingo Ave. Bldg 300, Nampa, ID 83687
901 N. Highway 77 Hillsboro, TX 76645
362 Waverly Road Williamstown, WV 26187


PROJECT TITLE
TIOGA
BUILDING NUMBER T-5022

NOTICE
The information contained herein is proprietary and the exclusive property of CXT Incorporated. The information may only be used by the original recipient for the purpose intended. Reproduction or distribution of this information is strictly prohibited without the prior written consent of CXT Incorporated. By allowing use of this information, CXT Incorporated grants no warranty, express or implied, including a warranty of merchantability or of fitness for a particular purpose.
CXT Incorporated

REV.	DESCRIPTION	APPROVAL	DATE
SCALE	1/2" = 1'	DATE	3/18/26
DRAWN	K.FIELDS	FILE NO.	T-5022
CHECKED	N.PENNER	PLOT	24


FLOOR PLAN

DWG NO.	SHEET	REV.
T-02	2 / 16	0

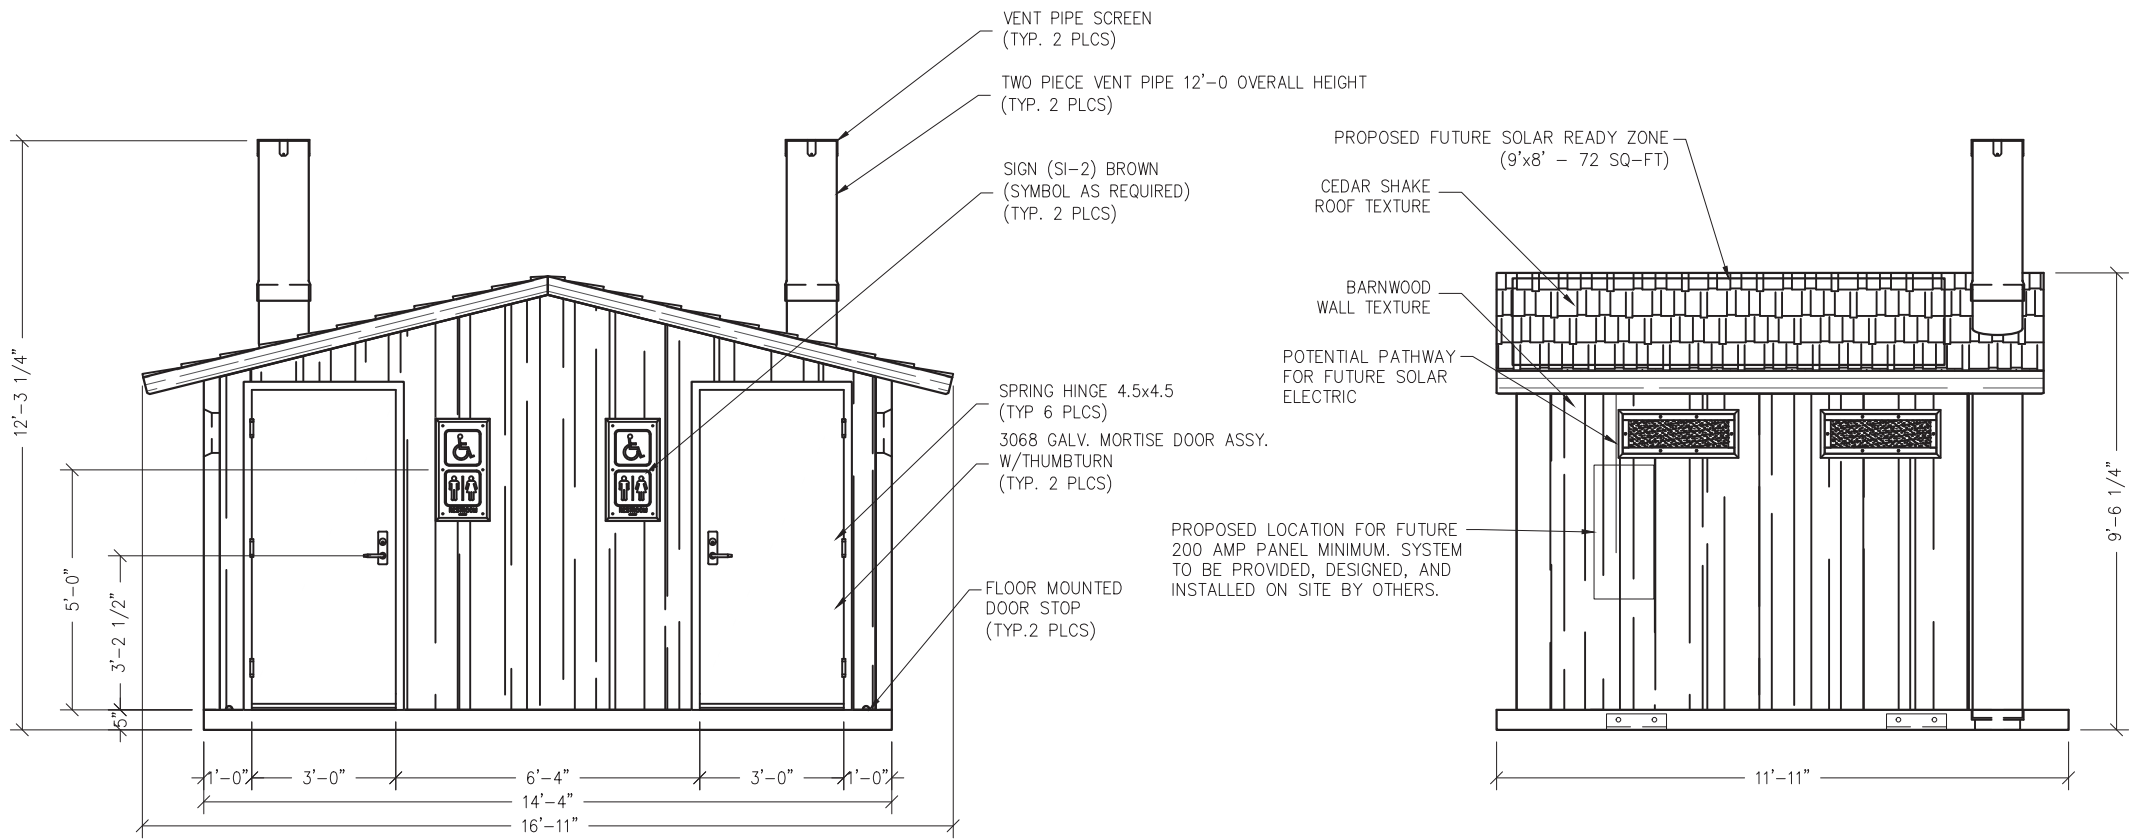


FRONT ELEVATION

RIGHT ELEVATION

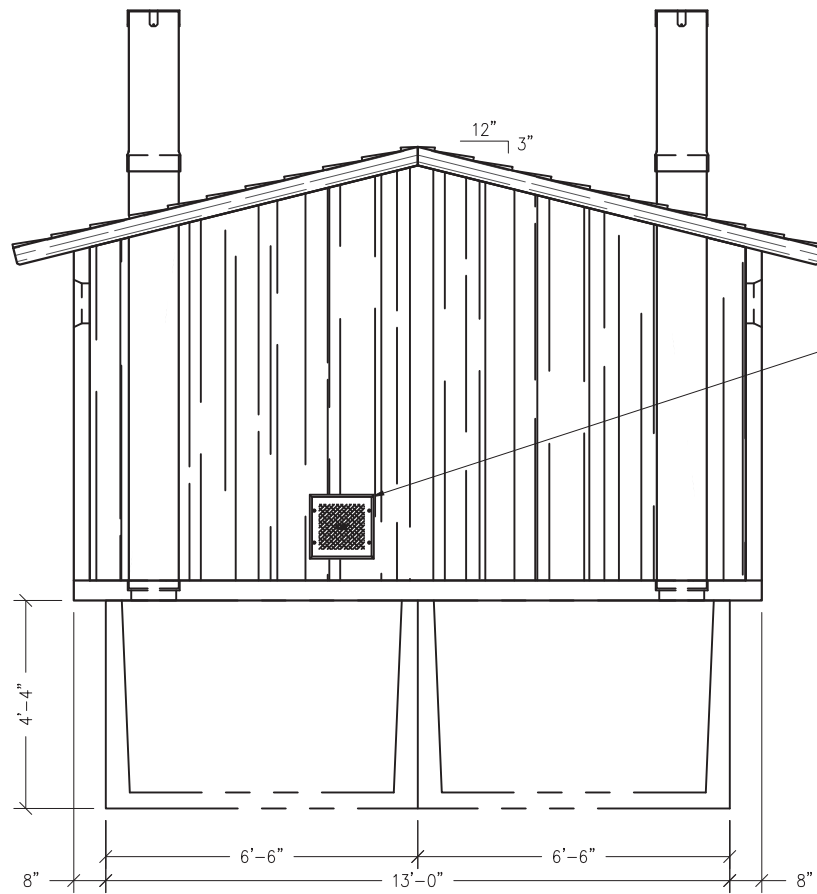

REAR ELEVATION

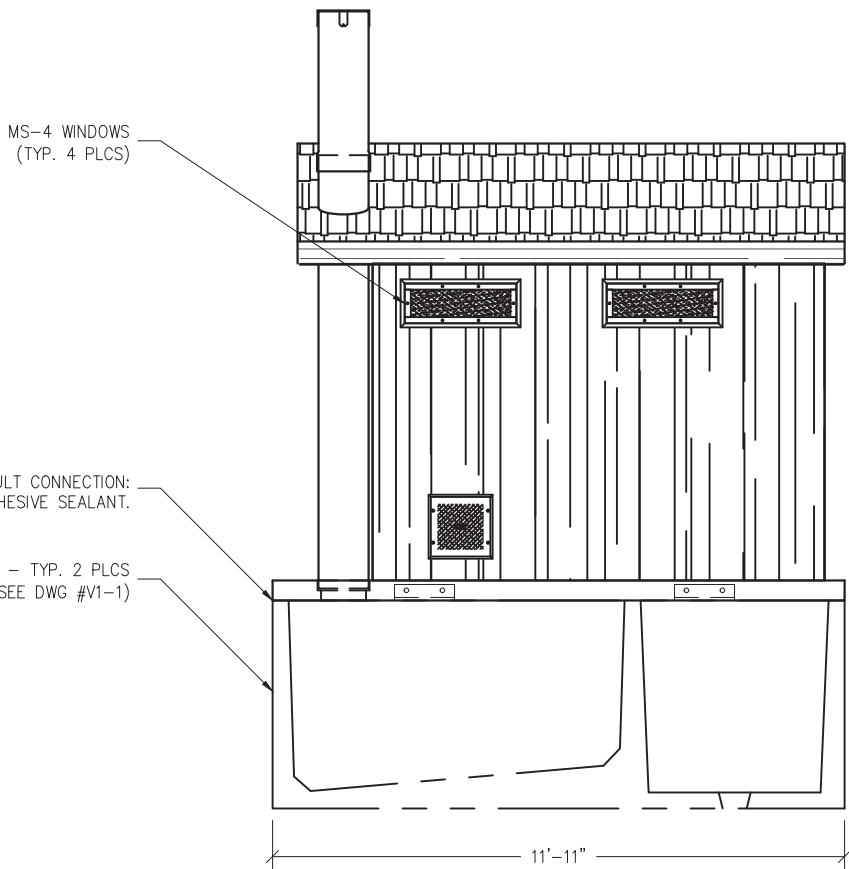

LEFT ELEVATION

MATERIALS LIST	
ITEM	QTY
VENT PIPE 3'-0"	2
VENT PIPE 9'-0"	2
FLOOR MOUNTED DOOR STOP	2
3068 GALV MORTISE DOOR ASSY	2
SI-2 BROWN	2
SPRING HINGE 4.5x4.5	6
MS-4	4
MS-2 FIXED VENT	2
VENT PIPE SCREEN	2
CU. FT. CONC.	
SQ. FT. W.W.F.	
APPROXIMATE WEIGHT	

April 10, 2026

LB Foster
CXT® Products

6707 E. Flamingo Ave. Bldg 300, Nampa, ID 83687
901 N. Highway 77 Hillsboro, TX 76645
362 Waverly Road Williamstown, WV 26187

PROJECT TITLE
TIOGA
BUILDING NUMBER T-5022



NOTICE
The information contained herein is proprietary and the exclusive property of CXT Incorporated. The information may only be used by the original recipient for the purpose intended. Reproduction or distribution of this information is strictly prohibited without the prior written consent of CXT Incorporated. By allowing use of this information, CXT Incorporated grants no warranty, express or implied, including a warranty of merchantability or of fitness for a particular purpose.

REV.	DESCRIPTION	APPROVAL	DATE
SCALE	1/4" = 1'	DATE	3/18/26
DRAWN	K.FIELDS	FILE NO.	T-5022
CHECKED	N.PENNER	PLOT	48


BUILDING ELEVATIONS

DWG NO.	SHEET	REV.
T-03	3/16	0




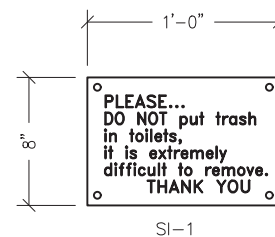 

SIGN SI-1 DETAIL

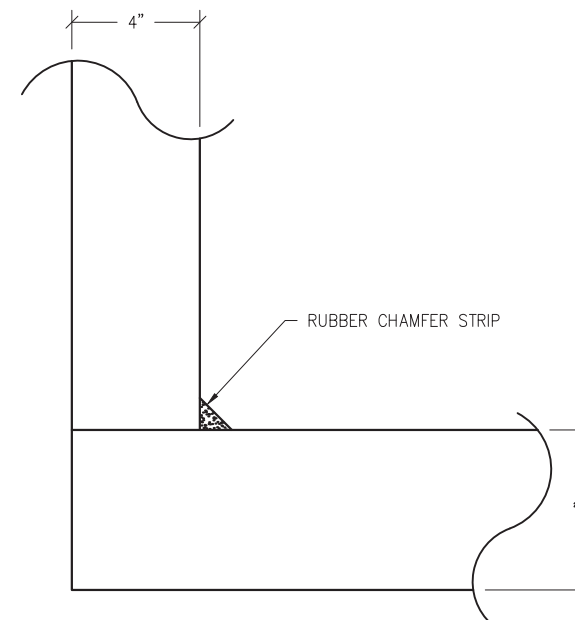

WALL JOINT DETAIL

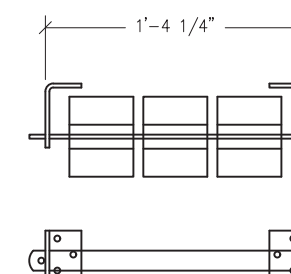

DISPENSER DETAIL



6707 E. Flamingo Ave. Bldg 300, Nampa, ID 83687
901 N. Highway 77 Hillsboro, TX 76645
362 Waverly Road Williamstown, WV 26187

PROJECT TITLE
TIOGA
BUILDING NUMBER T-5022


NOTICE

The information contained herein is proprietary and the exclusive property of CXT Incorporated. The information may only be used by the original recipient for the purpose intended. Reproduction or distribution of this information is strictly prohibited without the prior written consent of CXT Incorporated. By allowing use of this information, CXT Incorporated grants no warranty, express or implied, including a warranty of merchantability or of fitness for a particular purpose.

CXT Incorporated			
REV.	DESCRIPTION	APPROVAL	DATE
SCALE	1" = 1'	DATE	3/18/26
DRAWN	K.FIELDS	FILE NO.	T-5022
CHECKED	N.PENNER	PLOT	12

FINISH DETAILS

DWG NO.	SHEET	REV.
T-05	5 16	0

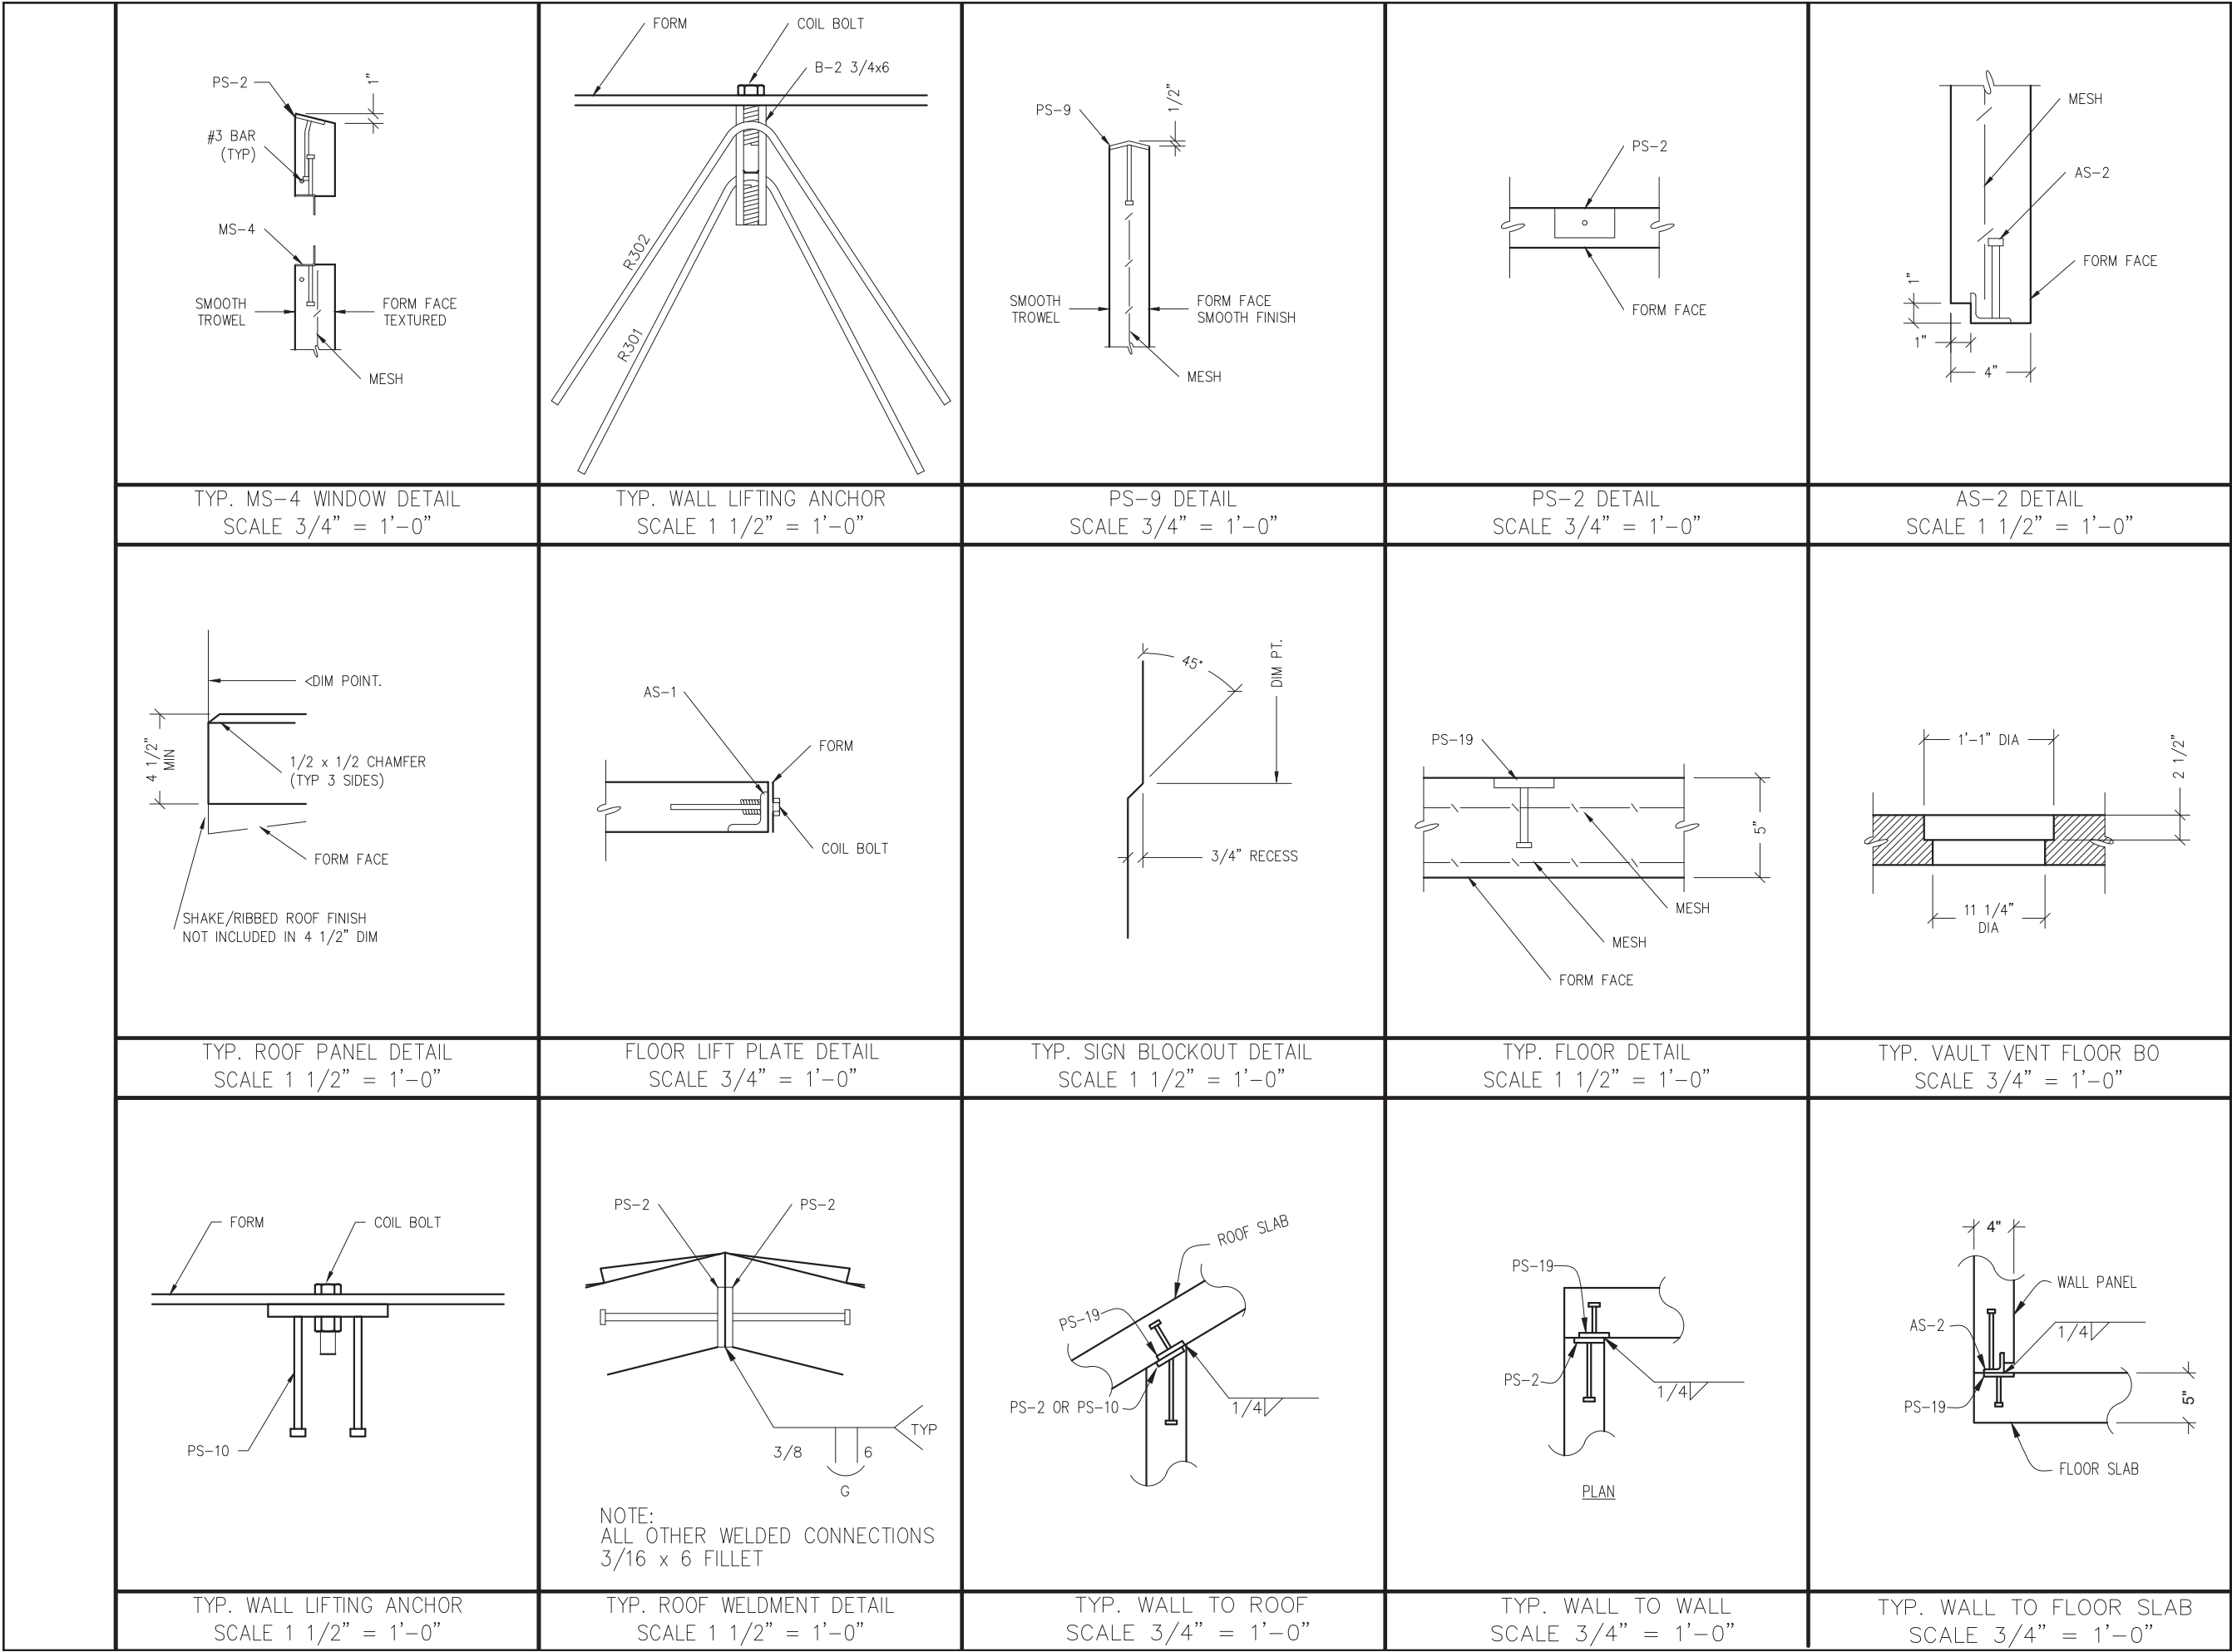

LB Foster
CXT® Products

6707 E. Flamingo Ave. Bldg 300, Nampa, ID 83687
901 N. Highway 77 Hillsboro, TX 76645
362 Waverly Road Williamstown, WV 26187


PROJECT TITLE
TIOGA
BUILDING NUMBER T-5022


NOTICE
The information contained herein is proprietary and the exclusive property of CXT Incorporated. The information may only be used by the original recipient for the purpose intended. Reproduction or distribution of this information is strictly prohibited without the prior written consent of CXT Incorporated. By allowing use of this information, CXT Incorporated grants no warranty, express or implied, including a warranty of merchantability or of fitness for a particular purpose.

CXT Incorporated			
REV.	DESCRIPTION	APPROVAL	DATE
SCALE	3/4" = 1'	DATE	3/18/26
DRAWN	K.FIELDS	FILE NO.	T-5022
CHECKED	N.PENNER	PLOT	16

CASTING DETAILS


DWG NO.	SHEET	REV.
T-06	6 16	0

 

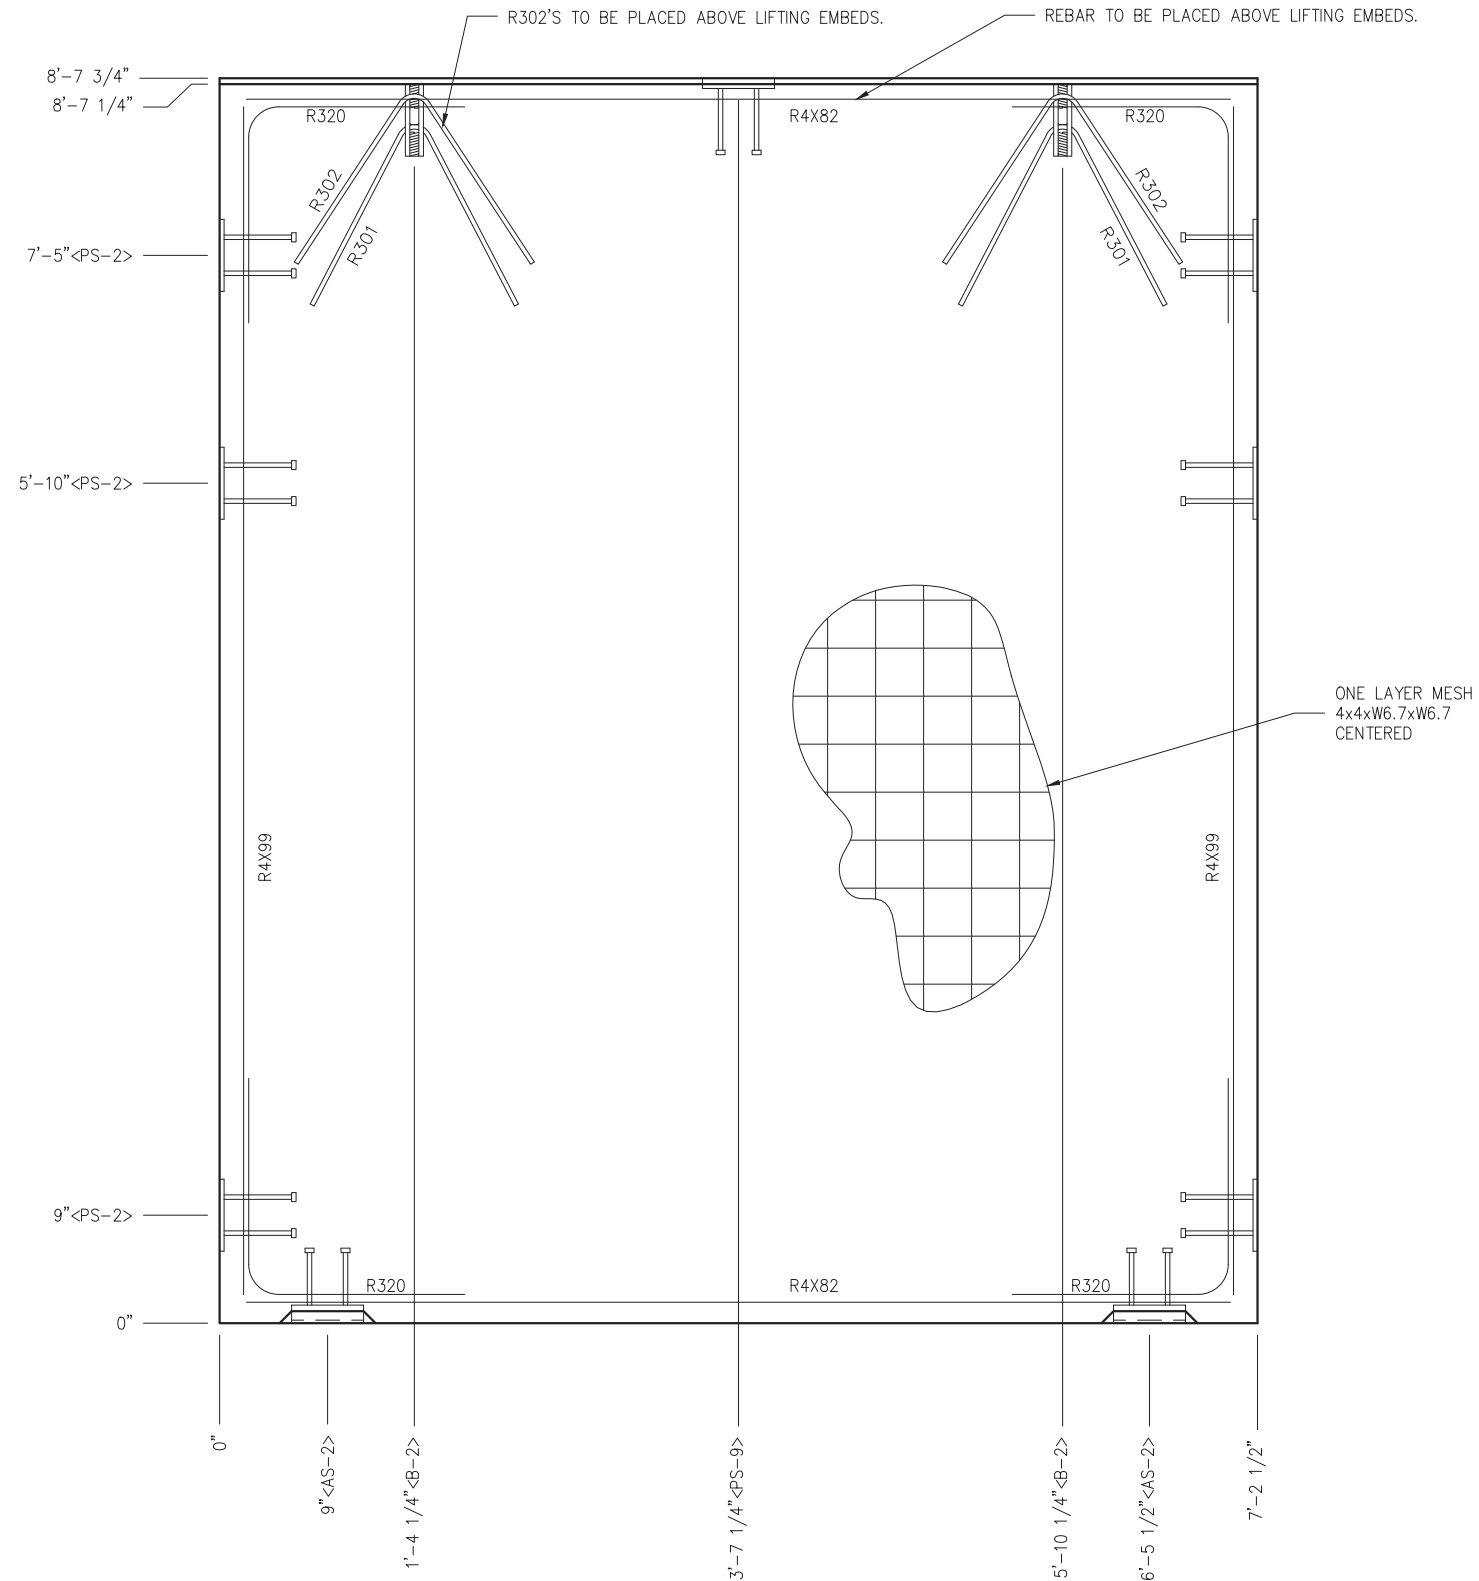

NOTE:
1. REBAR TO BE CENTERED U.N.O.


[illegible]

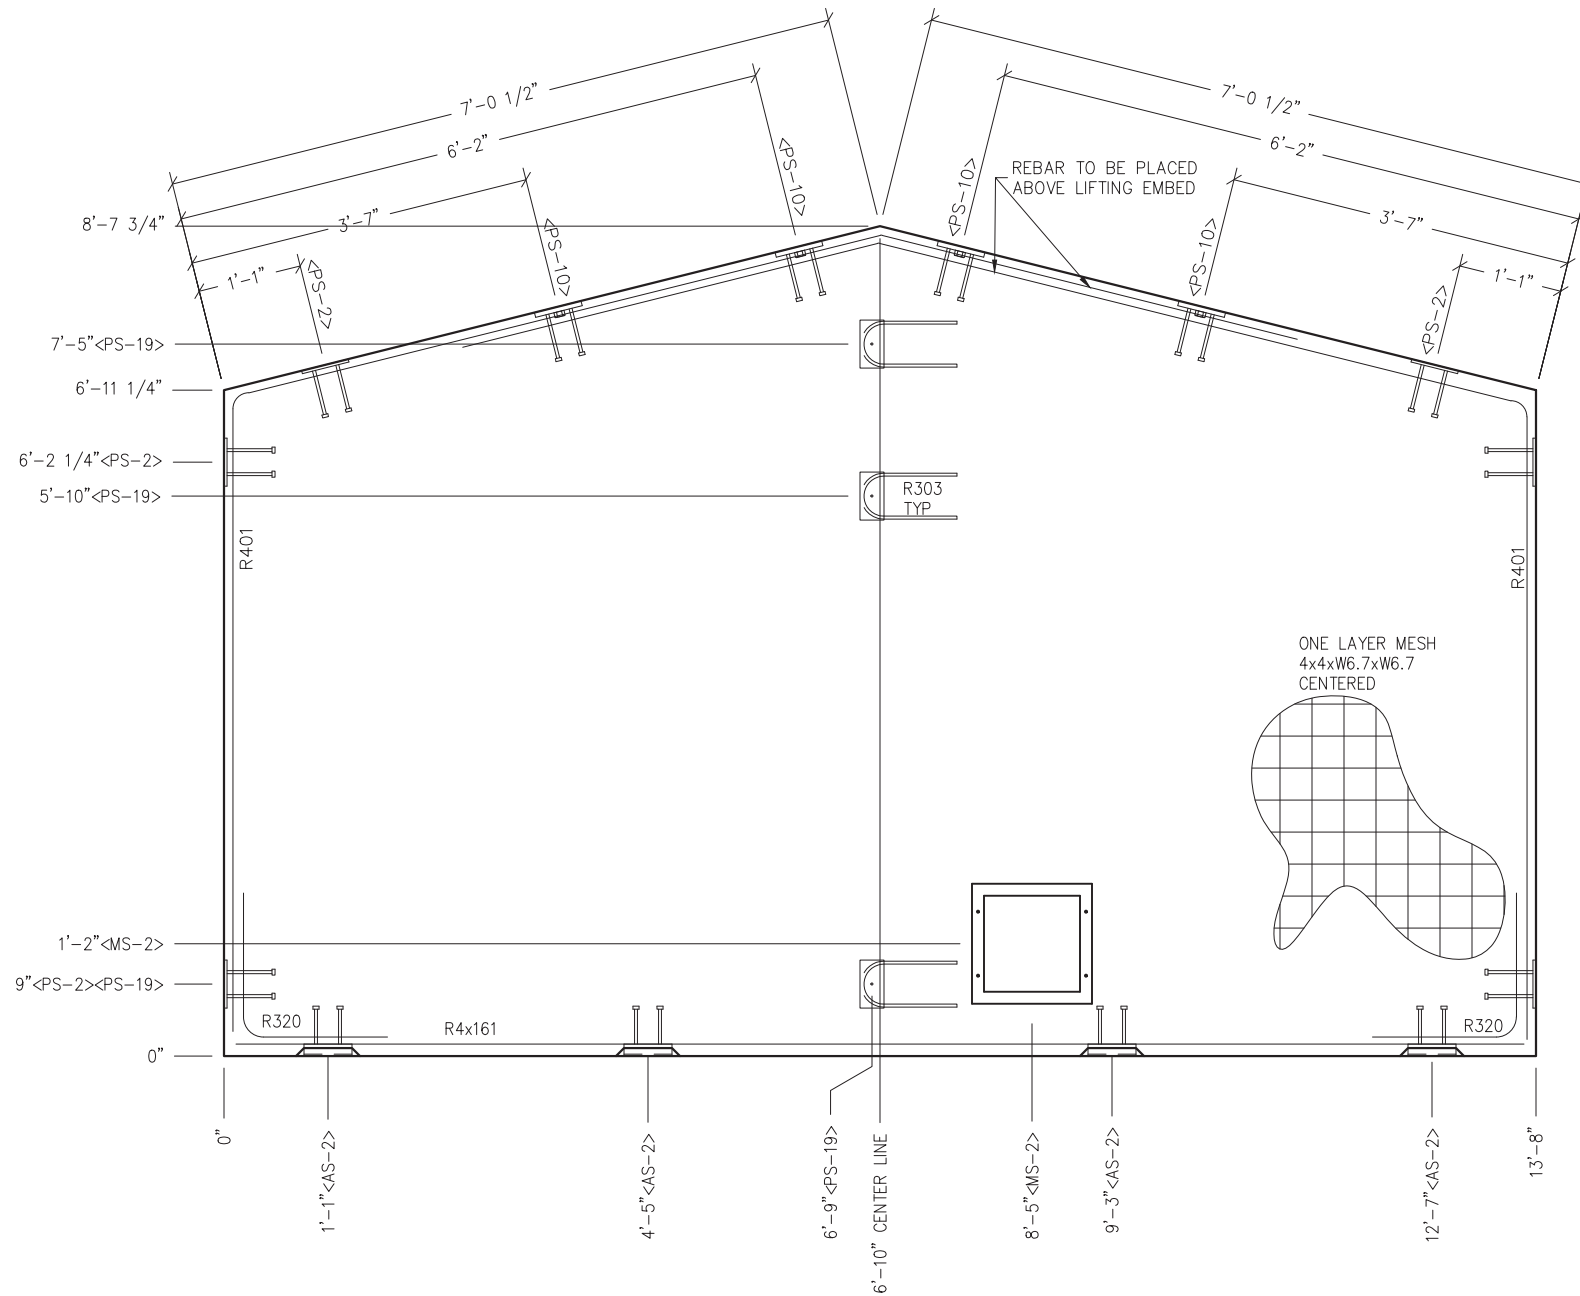

NOTE:
1. REBAR TO BE CENTERED U.N.O.


EMBEDDED MATERIALS					
ITEM				QTY	
AS-2				4	
PS-19				3	
PS-2				6	
PS-10				4	
R401				2	
R303				3	
R4x161				1	
R320				2	
MS-2				1	
CU. FT. CONC.			SQ. FT. W.W.F.		
35.2 (1.31)			106		
APPROXIMATE WEIGHT					
April 10, 2026					
LB Foster® CXT® Products					
6707 E. Flamingo Ave. Bldg 300, Nampa, ID 83687 901 N. Highway 77 Hillsboro, TX 76645 362 Waverly Road Williamstown, WV 26187					
PROJECT TITLE TIOGA					
BUILDING NUMBER T-5022					
NOTICE					
The information contained herein is proprietary and the exclusive property of CXT Incorporated. The information may only be used by the original recipient for the purpose intended. Reproduction or distribution of this information is strictly prohibited without the prior written consent of CXT Incorporated. By allowing use of this information, CXT Incorporated grants no warranty, express or implied, including a warranty of merchantability or of fitness for a particular purpose.					
CXT Incorporated					
REV.	DESCRIPTION	DATE	APPROVAL	SCALE	
DRAWN	K.FIELD	FILE NO.	T-5022	3/18/26	
CHECKED	N.PENNER	PLOT	24		
WALL PANEL MARK W4					
DWG NO. T-10	SHEET 16	REV. O			



[illegible]

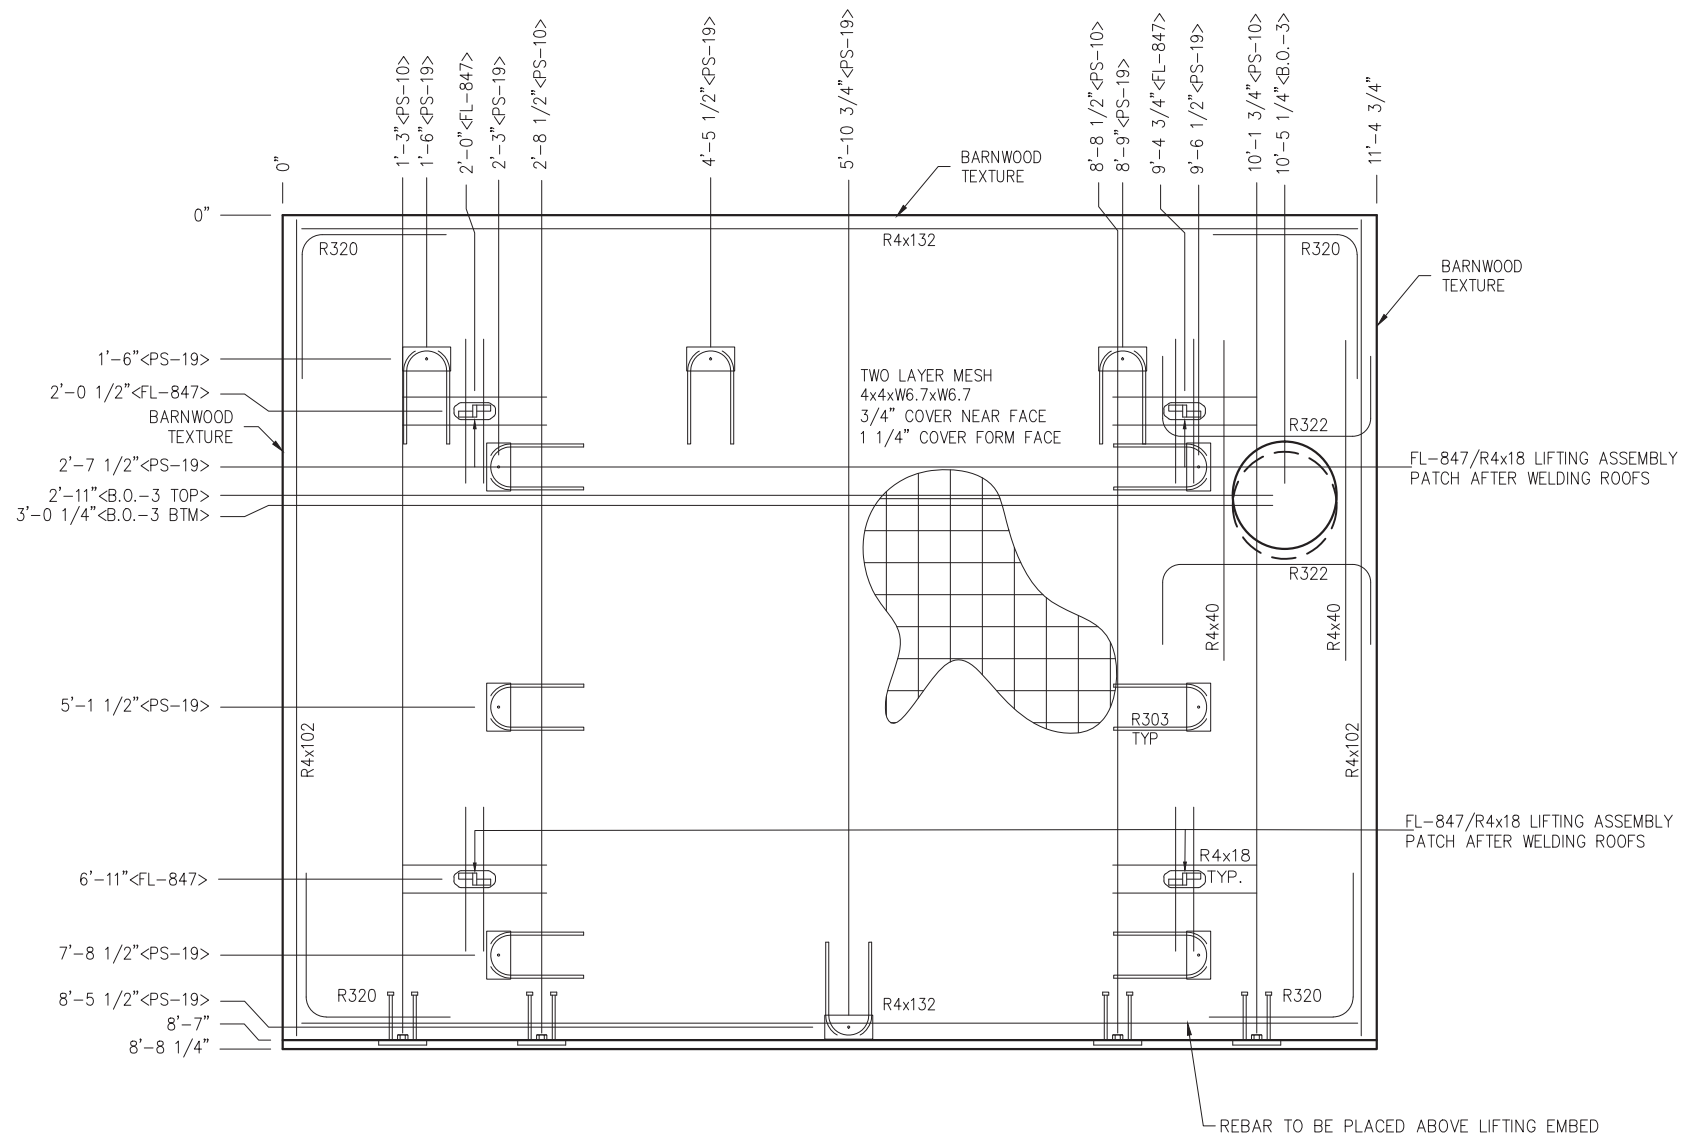

- NOTE:
1. UNSPECIFIED REBAR TO BE CENTERED.
 2. R4X18 TO BE PLACED PER MANUFACTURER SPECIFICATIONS.


[illegible]

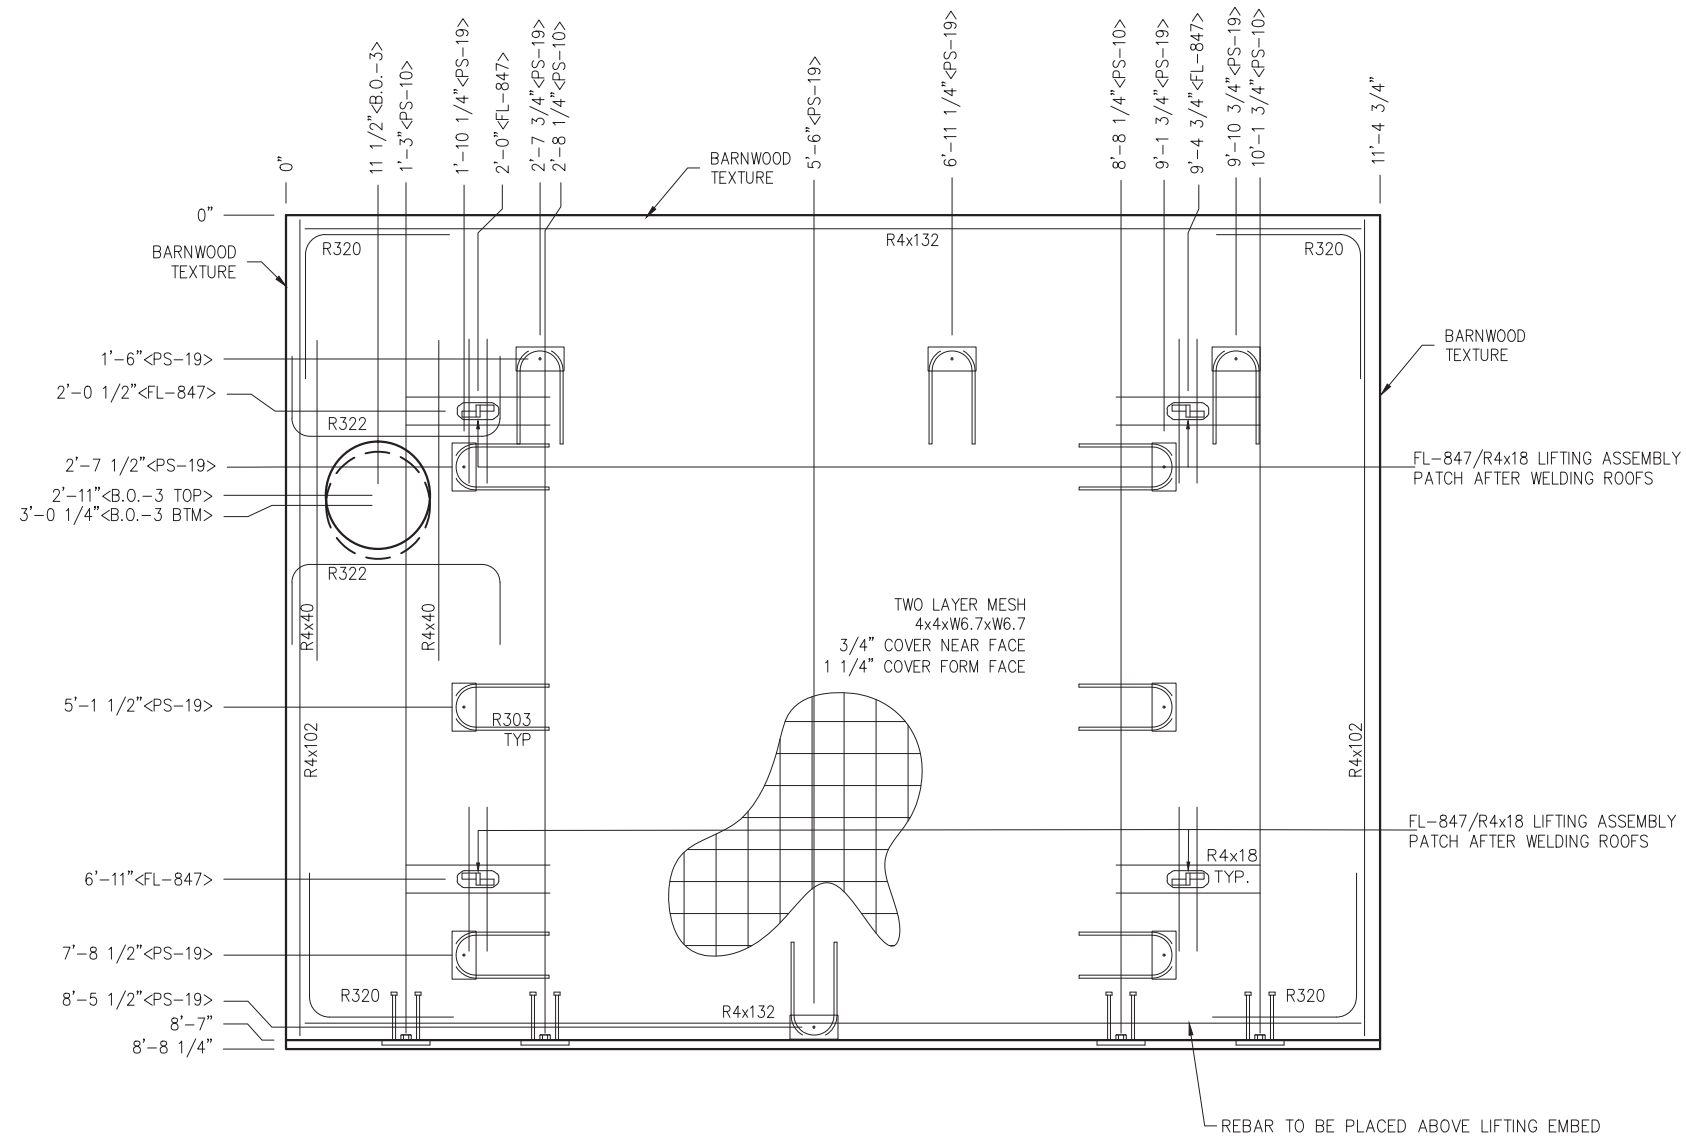[illegible]

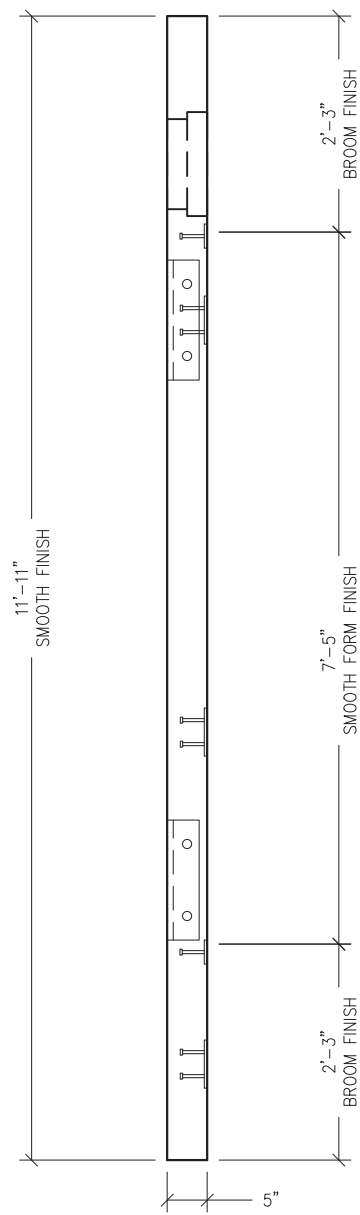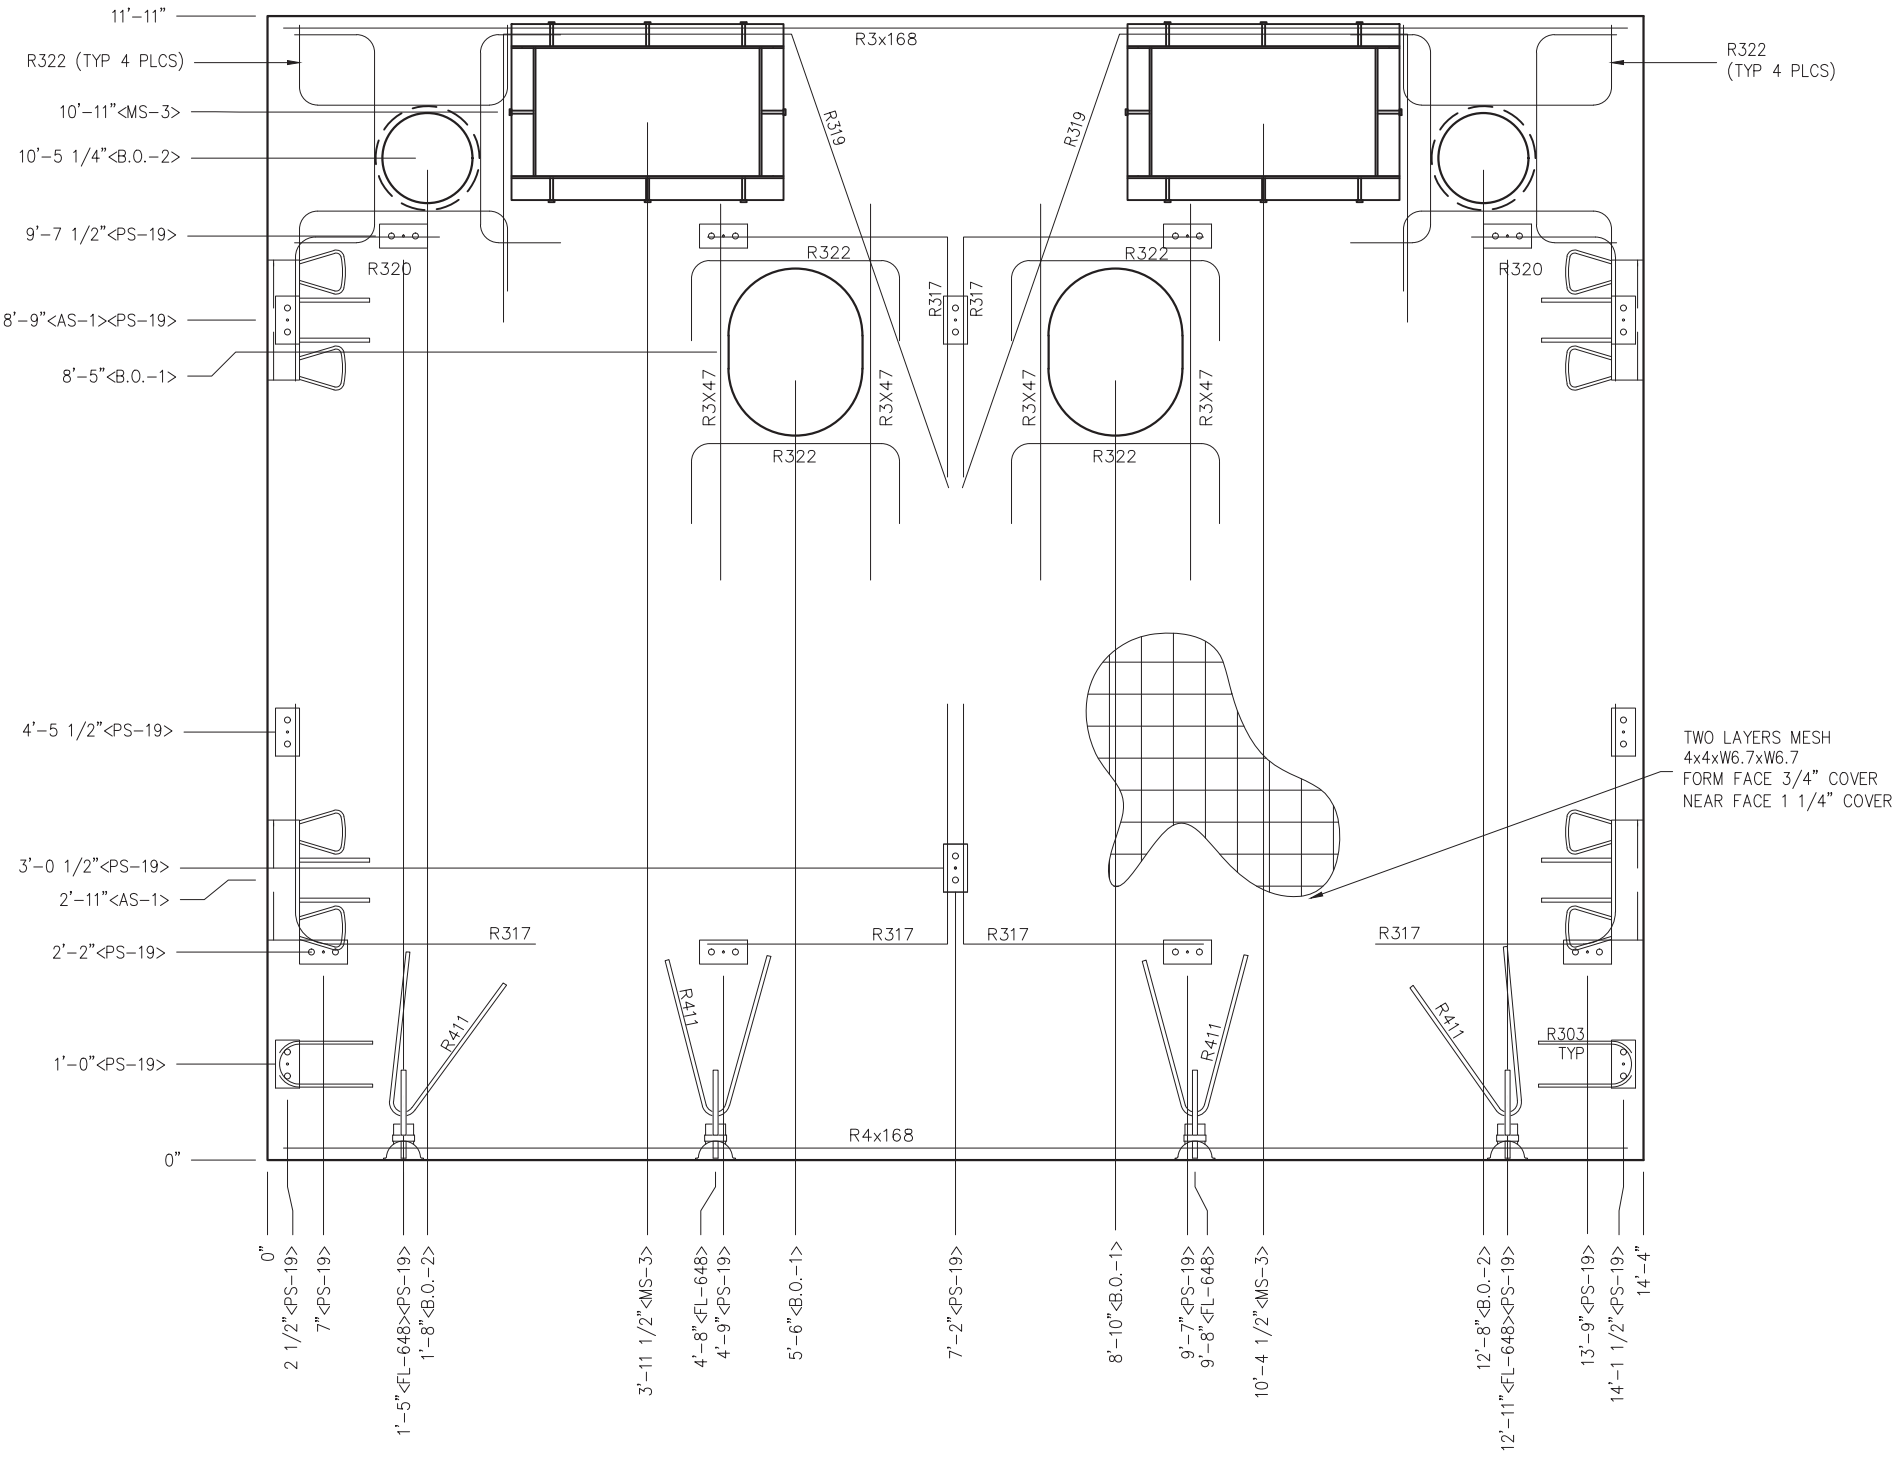


- NOTE:
- ALL REINFORCING BARS EXCEPT R317, R4x168, R303, AND R320 ARE TO BE PLACED IN PAIRS, ON EACH FACE OF THE SLAB
 - REBAR CLEAR COVERAGE DEPTH:
FORM FACE: 3/4"
NEAR FACE: 1 1/4"

EMBEDDED MATERIALS	
ITEM	QTY
MS-3	2
AS-1	4
PS-19	16
R303	2
R317	6
R319	4
R320	2
R322	24
R3x47	8
R4x168	1
R3x168	2
B.O.-1	2
B.O.-2	2
FL-648	4
R411	4

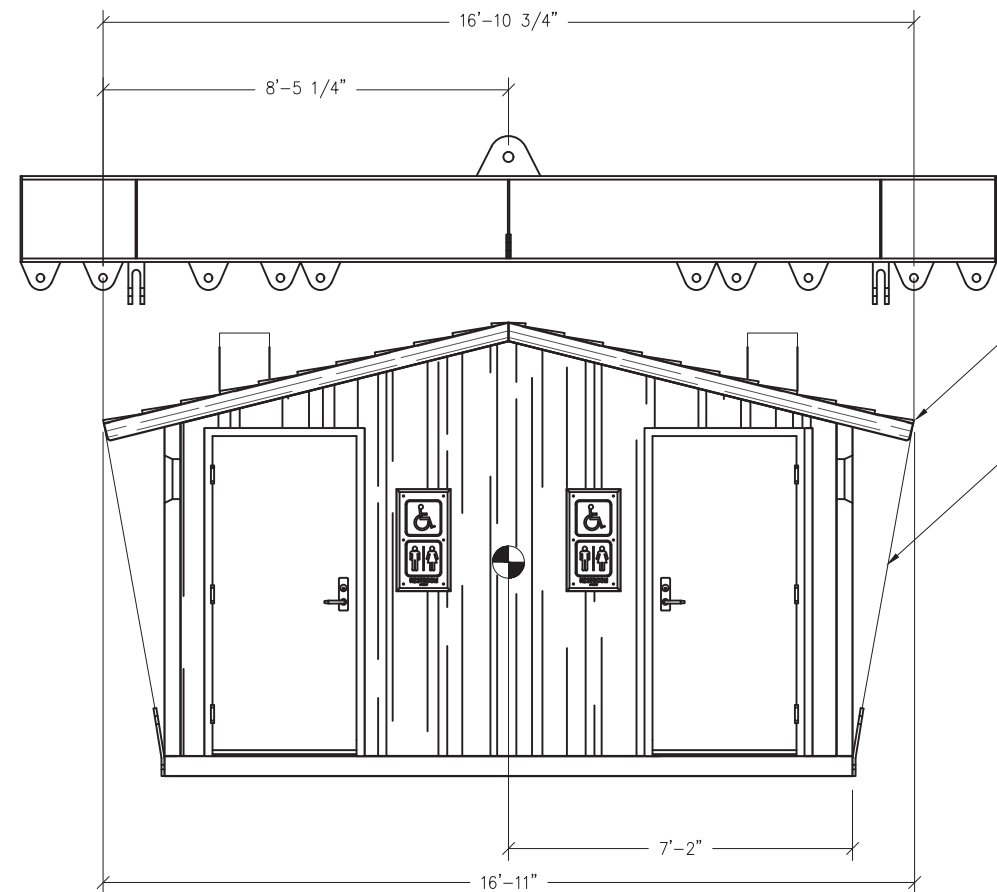


FRONT ELEVATION

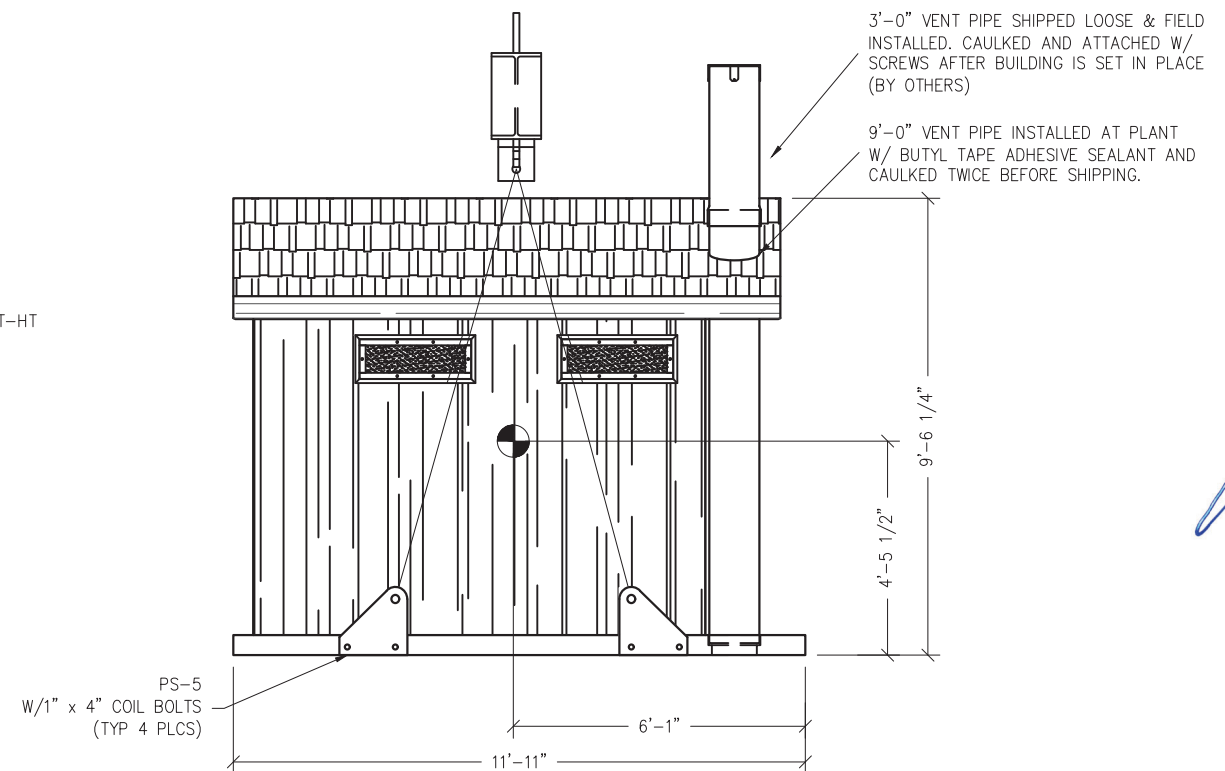

RIGHT SIDE ELEVATION

NOTE:
1. C.G. IS APPROXIMATE.

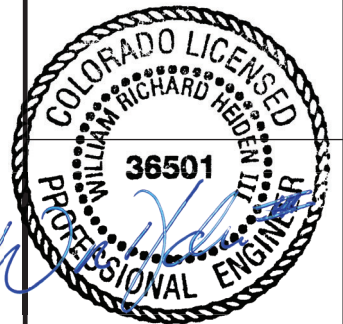

April 10, 2026

LB Foster
CXT® Products

6707 E. Flamingo Ave. Bldg 300, Nampa, ID 83687
901 N. Highway 77 Hillsboro, TX 76645
362 Waverly Road Williamstown, WV 26187

PROJECT TITLE
TIOGA
BUILDING NUMBER T-5022

NOTICE
The information contained herein is proprietary and the exclusive property of CXT Incorporated. The information may only be used by the original recipient for the purpose intended. Reproduction or distribution of this information is strictly prohibited without the prior written consent of CXT Incorporated. By allowing use of this information, CXT Incorporated grants no warranty, express or implied, including a warranty of merchantability or of fitness for a particular purpose.

CXT Incorporated			
REV.	DESCRIPTION	APPROVAL	DATE
SCALE	1/4" = 1'	DATE	3/18/26
DRAWN	K.FIELDS	FILE NO.	T-5022
CHECKED	N.PENNER	PLOT	48

RIGGING DETAIL

DWG NO.	SHEET	REV.
T-15	15 / 16	0

SHIPPING WEIGHTS AND DIMENSIONS

WEIGHT	LENGTH	WIDTH	HEIGHT
40,750	16'-11"	11'-11"	9'-6 1/4"



REBAR=ASTM A615 GRADE 60
WELDING NOT ALLOWED
MIN LAP SPLICE IS 40 DIAMETERS
ALL MESH IS 4x4xW6.7xW6.7
MIN. MESH LAP IS TWO SQUARES
MESH IS TO BE CENTERED IN PANEL
B-18 SINGLE FLARED COIL LOOP BY
DAYTON/RICHMOND INC. OR EQUAL



LB Foster®
CXT® Products

6707 E. Flamingo Ave. Bldg 300, Nampa, ID 83687
901 N. Highway 77 Hillsboro, TX 76645
362 Waverly Road Williamstown, WV 26187

PROJECT TITLE
VAULT 1
CXT STANDARD VAULT


NOTICE

The information contained herein is proprietary and the exclusive property of CXT Incorporated. The information may only be used by the original recipient for the purpose intended. Reproduction or distribution of this information is strictly prohibited without the prior written consent of CXT Incorporated. By allowing use of this information, CXT Incorporated grants no warranty, express or implied, including a warranty of merchantability or of fitness for a particular purpose.



[illegible]

VAULT DIMENSIONS


DWG NO.	SHEET	REV.
V1-1	1 2	0

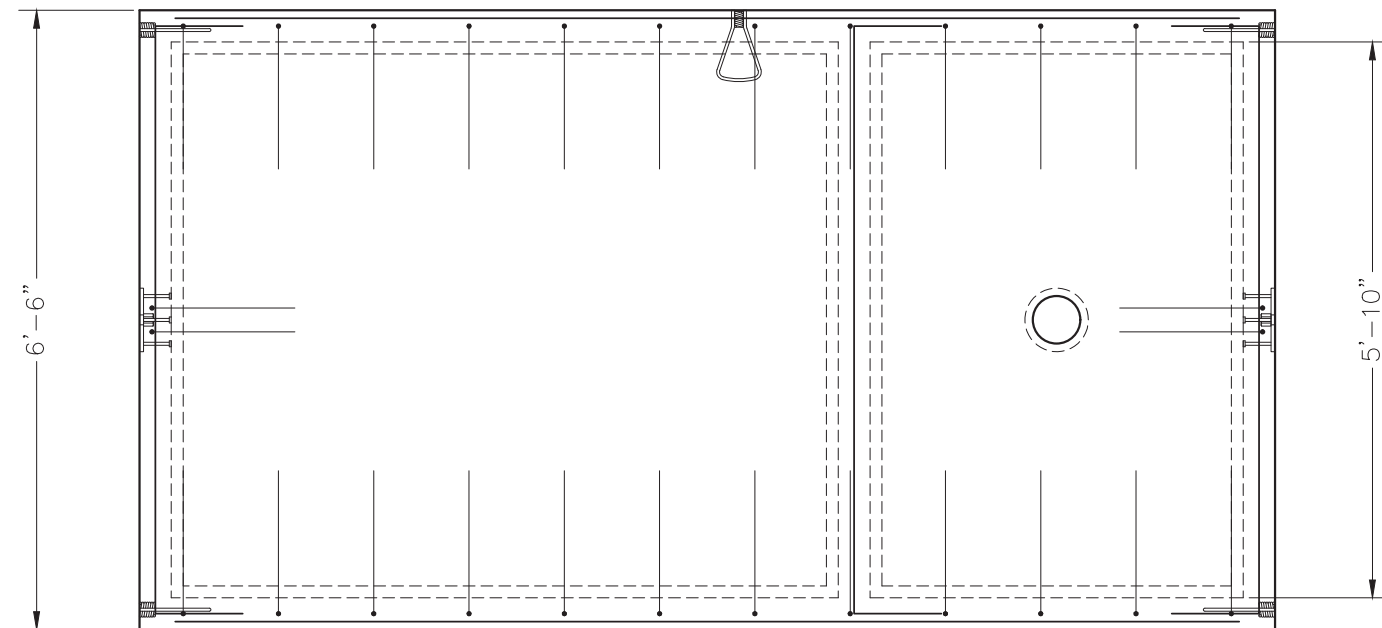


PLAN VIEW

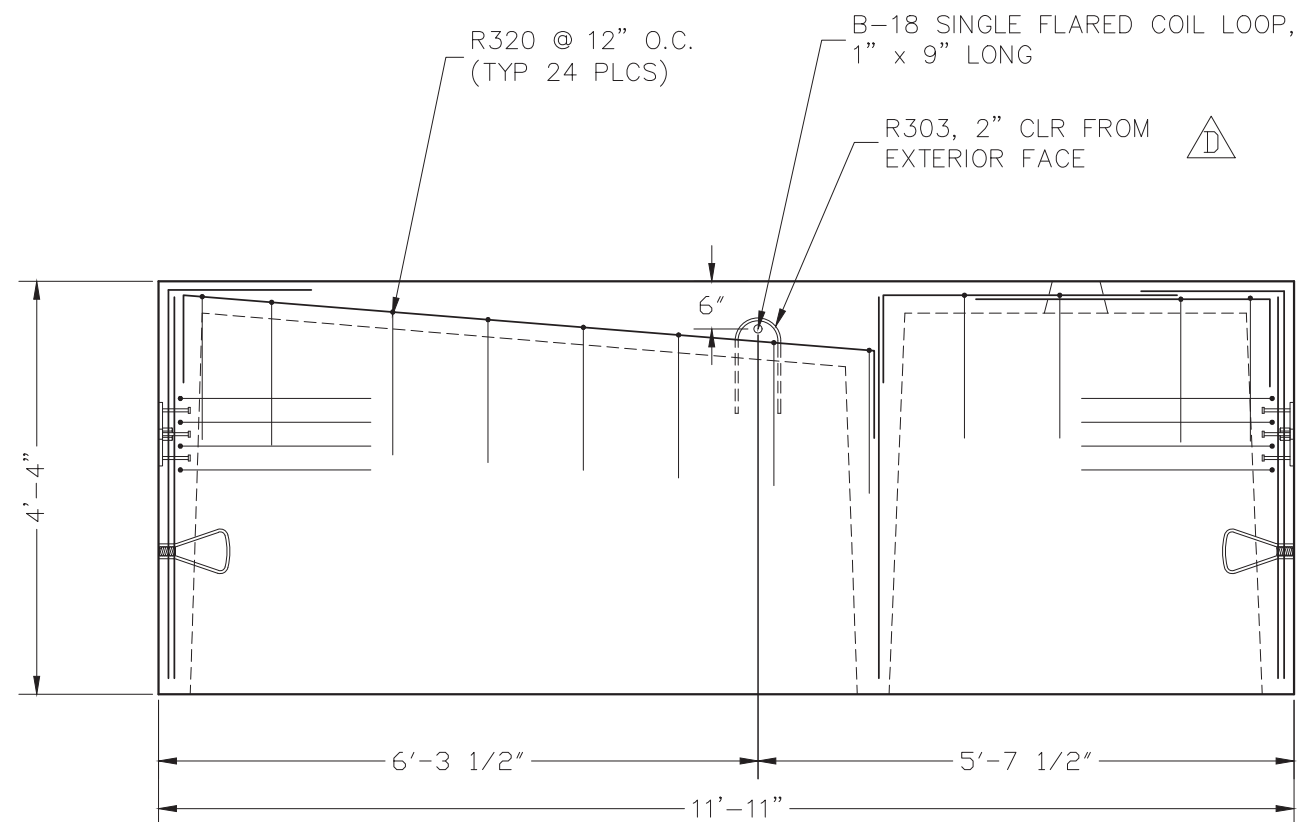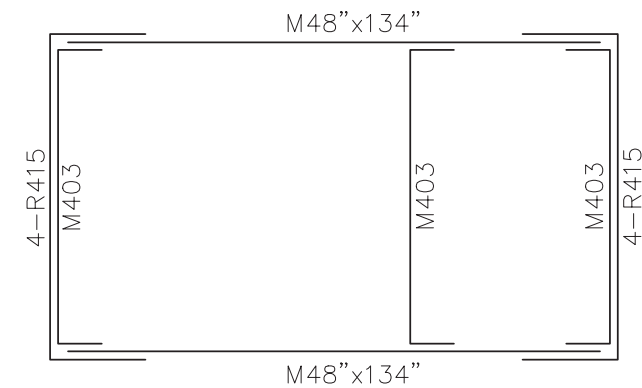ELEVATION

PLAN MESH LAYOUT

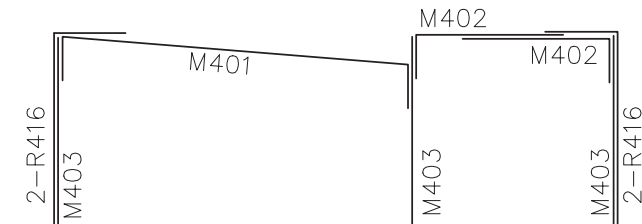

ELEVATION
MESH LAYOUT

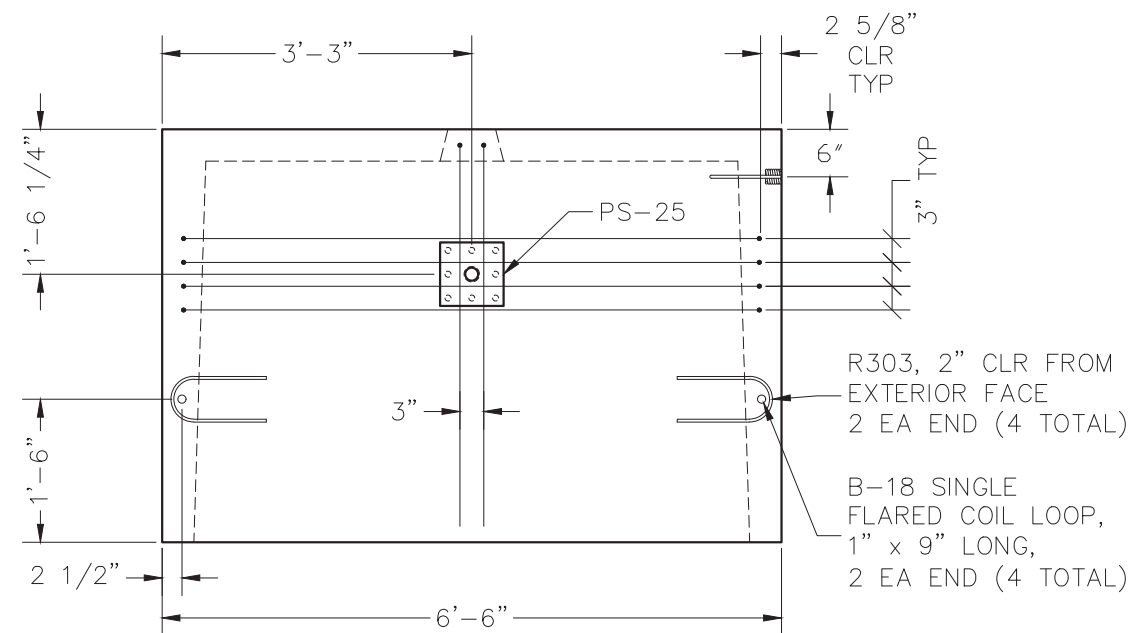

END VIEW

[illegible]

INDEX	Index of Drawings
AS-1	EMBED DETAIL
AS-2	EMBED DETAIL
BO-03	BLOCKOUT
MS3-01	CLEANOUT HATCH ASSEMBLY
MS3-02	HATCH FRAME ASSEMBLY

SI1	SIGN EMBED
SI2-U	SIGN EMBED
V4	VERTICAL GRAB
MS2-01	WALL VENT
MS2-02	VENT FRAME ASSEMBLY

MS3-03	HATCH LID ASSEMBLY
MS3-04	HATCH LID GASKET
MS3-05	HATCH HANDLE
MS3-06	HATCH LID HASP
MS4-01	RECTANGULAR WINDOW FRAME
MS4-02	WINDOW FRAME ASSEMBLY

MS4-03	LEXAN WINDOW DETAIL
MS4-04	WINDOW RETAINER ASSEMBLY
MS5-01	PENTAGON WINDOW FRAME
MS5-02	WINDOW FRAME ASSEMBLY
MS5-03	LEXAN WINDOW DETAIL
MS5-04	WINDOW RETAINER ASSEMBLY

PS-2	EMBED DETAIL
PS-10	EMBED DETAIL
PS-19	EMBED DETAIL
PS-9	EMBED DETAIL
R303	FORMED REBAR

R317	FORMED	REBAR
R320	FORMED	REBAR
R401	FORMED	REBAR
R408	FORMED	REBAR
R409	FORMED	REBAR
R410	FORMED	REBAR

Technical drawing of a double-bellows assembly. The drawing shows two bellows (3) connected to a central horizontal pipe (1). The bellows are supported by vertical rods (2). Dimensions are indicated: a distance of 5 units between the centerlines of the bellows, and a distance of 5 units from the centerline of the bellows to the centerline of the pipe. A detail view of the bellows is shown on the right, labeled 'TYF'.

Technical drawing of a 1/2 inch thick plate with four holes. The holes are spaced 7 1/2 inches apart. The first hole is 12 inches from the left edge, and the last hole is 1 1/2 inches from the right edge. The holes have a diameter of 1 1/16 inch (typical 2 PLCS). The plate has a total width of 15 inches and a thickness of 1/2 inch.

① AS-1 EMBED DETAIL
① SCALE: 1 1/2" = 1'-0"

Technical drawing of a rectangular plate. The plate has a width of 3 and a height of 1. It features two circular holes, each with a diameter of 15/64 DIA. The distance between the centers of the two holes is 3. The drawing includes dimension lines and arrows indicating the measurements.

Technical drawing of a two-post vehicle lift. The drawing shows a side view of the lift with two vertical posts. Callout 1 points to the base of the lift, and callout 2 points to one of the vertical posts. Dimensions are provided for the overall height (6 1/4), the height of the base (1 1/2), the distance between the posts (3), and the distance from the right post to the right edge of the base (1 1/2). The total width of the base is indicated as 6.


① AS-2 EMBED DETAIL
SCALE: 3"=1'-0"

TOLERANCES U.N.O.	
CIMAL DIMENSION	± 0.01
ACTION DIMENSION	$\pm 1/16$
LD DIMENSION	$\pm 1/32$
ANGLES	$\pm 1/2^\circ$
LD STUD DIMENSION	$\pm 1/4$



TOLERANCES U.N.O.

DECIMAL DIMENSION	$\pm 0.01"$
FRACTION DIMENSION	$\pm 1/16"$
HOLD DIMENSION	$\pm 1/32"$
ANGLES	$\pm 1/2"$
WELD STUD DIMENSION	$\pm 1/4"$



5"

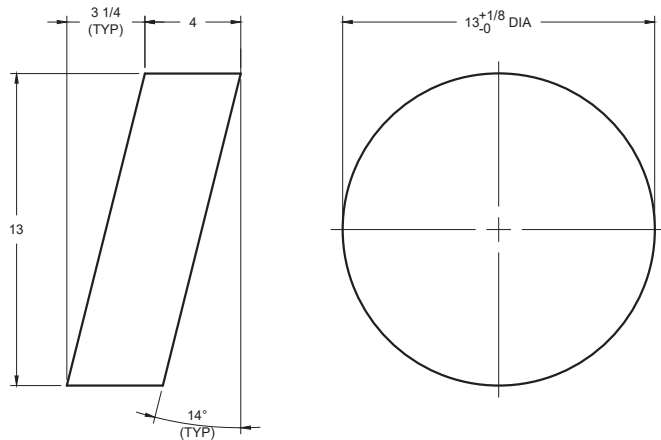


BO-03 BLOCKOUT
SCALE: 1 1/2" = 1'-0"

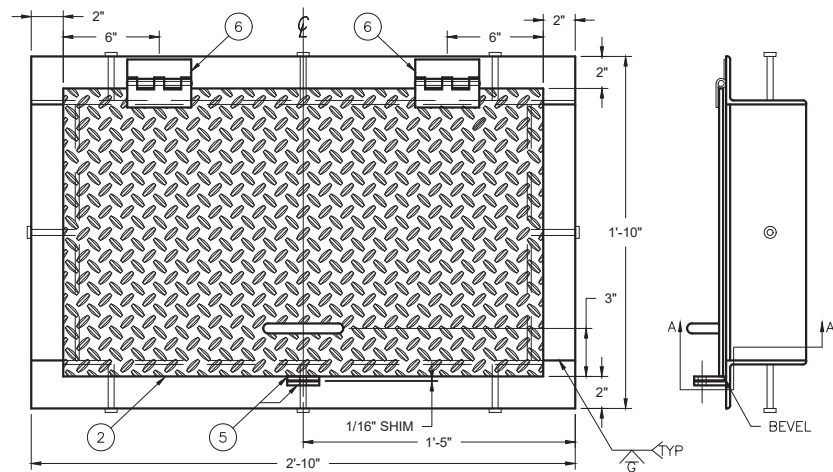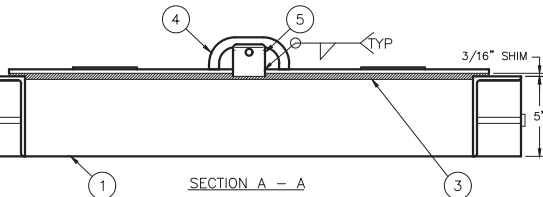

1 MS3-01 CLEANOUT HATCH ASSEMBLY
6 SCALE: 1"=1'-0"

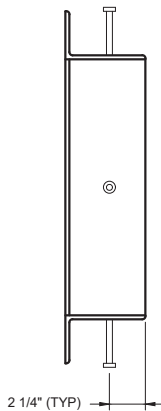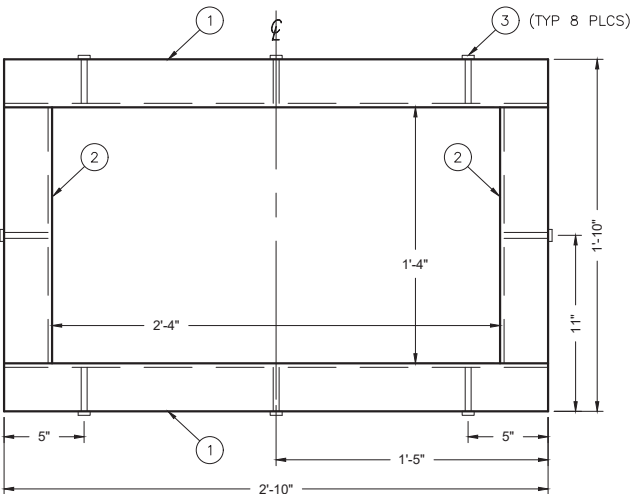

MS3-02 HATCH FRAME ASSEMBLY
SCALE: 1"=1'-0"

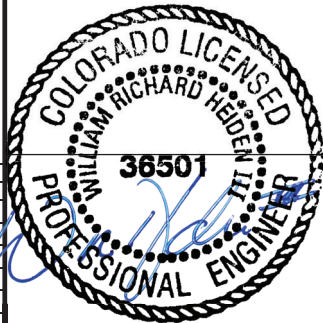

April 10, 2026

LB Foster®
CXT® Products

6707 E. Flamingo Ave. Bldg 300, Nampa, ID 83687
901 N. Highway 77 Hillsboro, TX 76645
362 Waverly Road Williamstown, WV 26187

PROJECT TITLE
TIOGA
STANDARD EMBEDS

NOTICE

The information contained herein is proprietary and the exclusive property of CXT Incorporated. The information may only be used by the original recipient for the purpose intended. Reproduction or distribution of this information is strictly prohibited without the prior written consent of CXT Incorporated. By allowing use of this information, CXT Incorporated grants no warranty, express or implied, including a warranty of merchantability or of fitness for a particular purpose.

CXT Incorporated

REV.		DESCRIPTION		APPROVAL		DATE	
SCALE		NTS		DATE		NA	
DRAWN		C.WISSER		FILE NO.		NTS	
CHECKED		MCT		PLOT			


COMPILED EMBEDS

DWG NO.


EM-1

SHEET
1
6


REV.
0

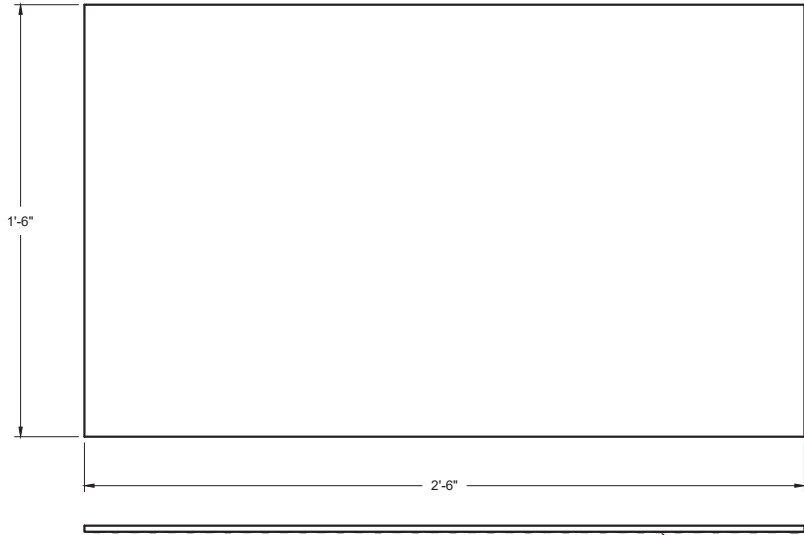[illegible]


3 MS3-03 HATCH LID ASSEMBLY
6 SCALE: 1 1/2"=1'-0" 1

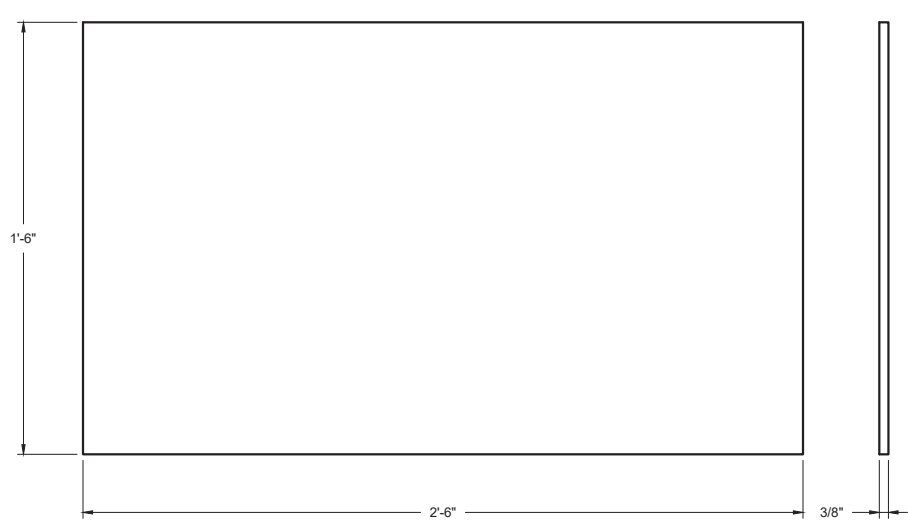[illegible]


4 MS3-04 HATCH LID GASKET
6 SCALE: 1 1/2"=1'-0"

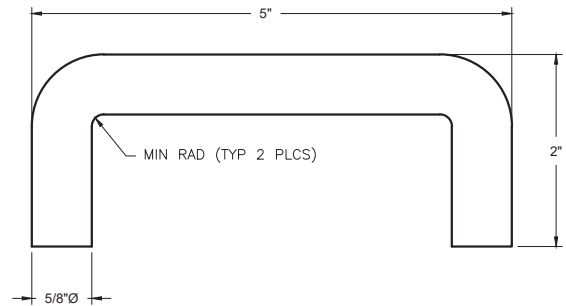[illegible]

5 MS3-05 HATCH HANDLE
6 SCALE: 6"=1'-0"

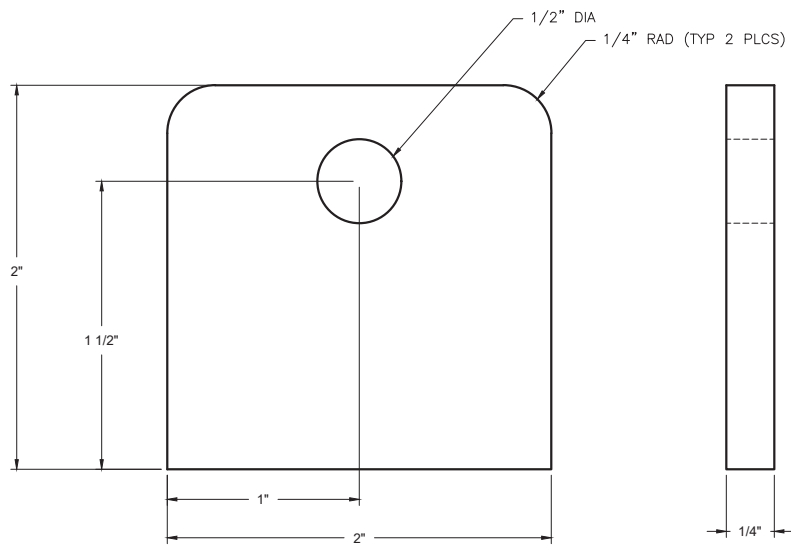[illegible]


6 MS3-06 HATCH LID HASP
6 SCALE: 1'-0"=1'-0"

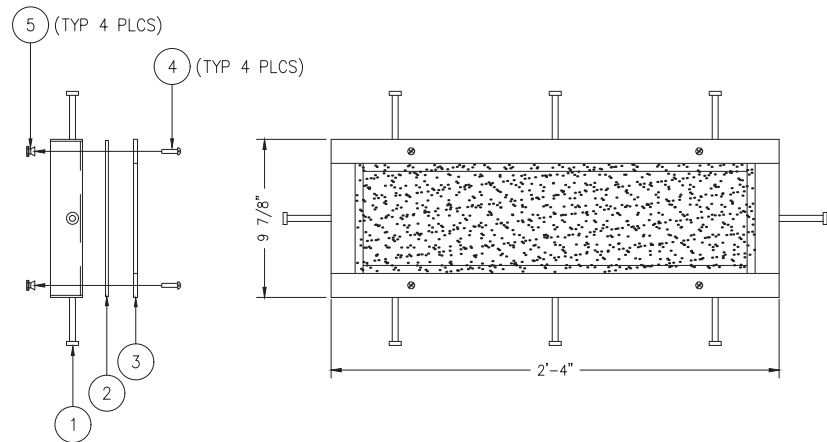[illegible]


1 MS4-01 RECTANGULAR WINDOW FRAME
4 SCALE: 1"=1'-0"

[illegible]

NOTE:
1) ALL HOLE LOCATIONS ARE FOR
REFERECE ONLY. HOLES TO BE
LOCATED BY APPROVED FIXTURE.

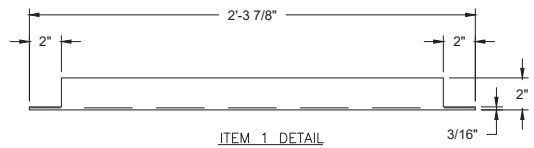

ITEM 1 DETAIL

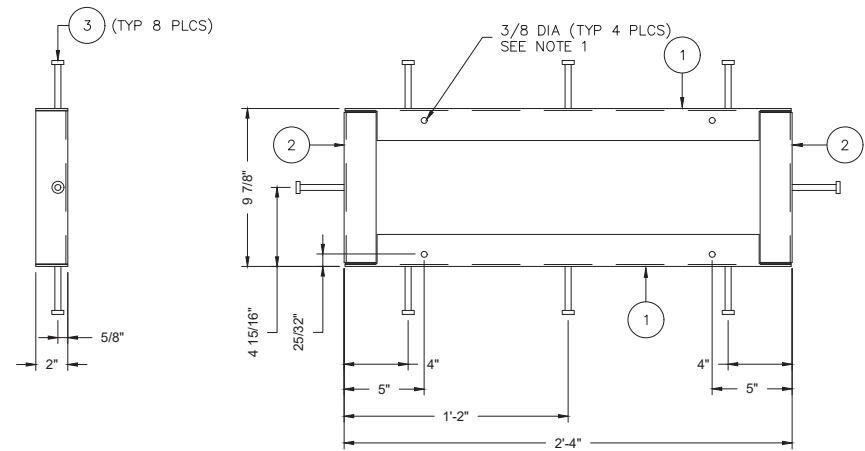[illegible]

MS4-02 WINDOW FRAME ASSEMBLY
SCALE: 1"=1'-0"



April 10, 2026

LB Foster®
CXT® Products

6707 E. Flamingo Ave. Bldg 300, Nampa, ID 83687
901 N. Highway 77 Hillsboro, TX 76645
362 Waverly Road Williamstown, WV 26187

PROJECT TITLE
TIOGA
STANDARD EMBEDS

NOTICE

The information contained herein is proprietary and the exclusive property of CXT Incorporated. The information may only be used by the original recipient for the purpose intended. Reproduction or distribution of this information is strictly prohibited without the prior written consent of CXT Incorporated. By allowing use of this information, CXT Incorporated grants no warranty, express or implied, including a warranty of merchantability or of fitness for a particular purpose.

CXT Incorporated			
REV.	DESCRIPTION	APPROVAL	DATE
SCALE	NTS	DATE	NA
DRAWN	C.WISSER	FILE NO.	NTS
CHECKED	MCT	PLOT	

COMPILED EMBEDS

DWG NO. EM-2	SHEET 2 / 6	REV. 0
---------------------	-------------------	---------------

NOTE:
1) ALL HOLE LOCATIONS ARE FOR REFERENCE ONLY. HOLES TO BE LOCATED BY APPROVED FIXTURE.

APPROXIMATE WEIGHT
1.12



NOTE:
1) ALL HOLE LOCATIONS ARE FOR
REFERENCE ONLY. HOLES TO BE
LOCATED BY APPROVED FIXTURE.

APPROXIMATE WEIGHT
7.36



FRACTION DIMENSION	$\pm 1/16"$
HOLD DIMENSION	$\pm 1/32"$
ANGLES	$\pm 1/2^\circ$
WELD STUD DIMENSION	$\pm 1/4"$

APPROXIMATE WEIGHT
30.84



NOTE:
1) ALL HOLE LOCATIONS ARE FOR REFERENCE ONLY. HOLES TO BE LOCATED BY APPROVED FIXTURE.

APPROXIMATE WEIGHT
10.16




NOTE:
1) ALL HOLE LOCATIONS ARE FOR REFERENCE ONLY. HOLES TO BE LOCATED BY APPROVED FIXTURE.

APPROXIMATE WEIGHT
1.9



NOTE:
1) ALL HOLE LOCATIONS ARE FOR REFERENCE ONLY. HOLES TO BE LOCATED BY APPROVED FIXTURE.

 

APPROXIMATE WEIGHT
6.67



LB Foster®
CXT® Products

6707 E. Flamingo Ave. Bldg 300, Nampa, ID 83687
901 N. Highway 77 Hillsboro, TX 76645
362 Waverly Road Williamstown, WV 26187

PROJECT TITLE
TIOGA
STANDARD EMBEDS











NOTICE

The information contained herein is proprietary and the exclusive property of CXTX Incorporated. The information may only be used by the original recipient for the purpose intended. Reproduction or distribution of this information is strictly prohibited without the prior written consent of CXTX Incorporated. By allowing use of this information, CXTX Incorporated grants no warranty, express or implied, including a warranty of merchantability or of fitness for a particular purpose.

CXT Incorporated			
REV.	DESCRIPTION	APPROVAL	DATE
SCALE	NTS	DATE	NA
DRAWN	C. WISSER	FILE NO.	NTS
CHECKED	MCT	PLOT	


COMPILED EMBEDS

DWG NO.	SHEET	REV.
EM-3	3/6	0

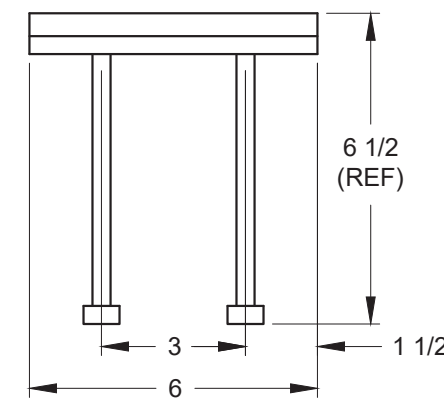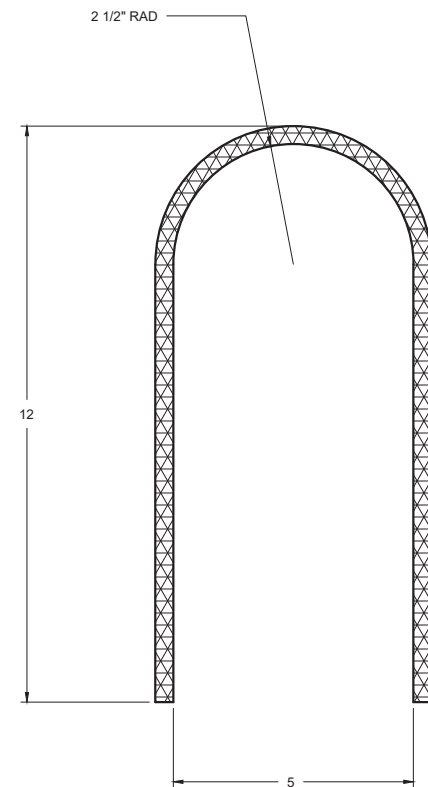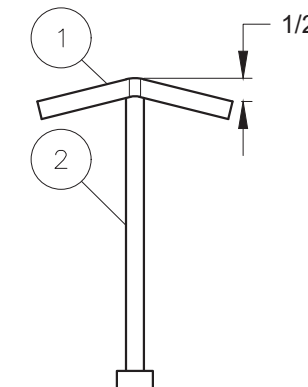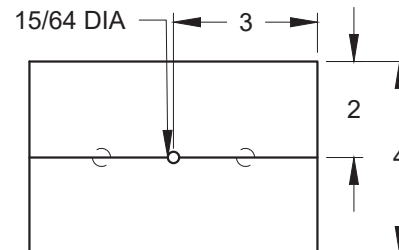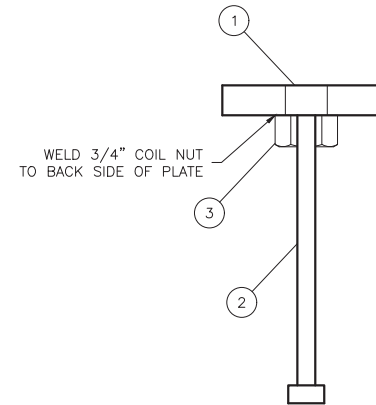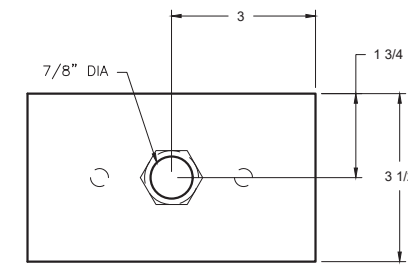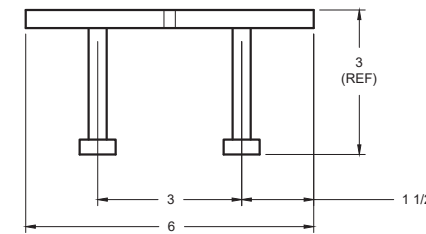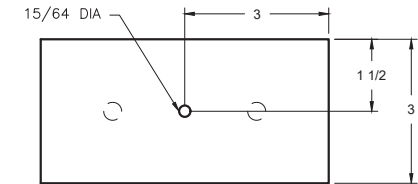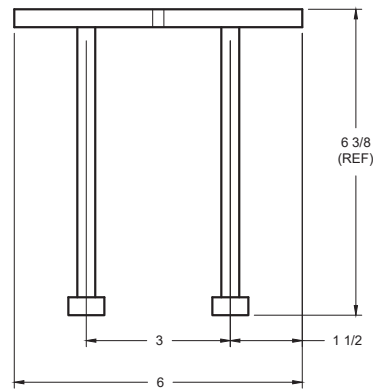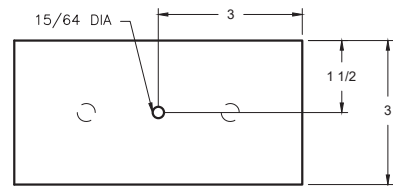


DWG NO.	SHEET	REV.
EM-4	4 6	0


NOTE:
1) 2 COLORS PRINTED ON CR6-2 AND
LAMINATED TO .032 ALUMINUM. 7/16"
HOLES DRILLED 4 PLCS. NO EMBOSING.

 

NOTE:
1) ALL SIGNS TO CONFORM TO ADA 4.30
2) 2 COLORS PRINTED ON CR6-2 AND
LAMINATED TO .032 ALUMINUM. 7/16"
HOLES DRILLED 6 PLCS. ALL IMAGES ARE
RING EMBOSSED TO 1/32" HEIGHT.

 

1 V4 VERTICAL GRAB BAR
1 SCALE: 3/4"=1'-0"

 [illegible]

NOTE:
1) ALL HOLE LOCATIONS ARE FOR
REFERENCE ONLY. HOLES TO BE
LOCATED BY APPROVED FIXTURE.

[illegible]

LB Foster®
GXT® Products

6707 E. Flamingo Ave. Bldg 300, Nampa, ID 83687
901 N. Highway 77 Hillsboro, TX 76645
362 Waverly Road Williamstown, WV 26187

PROJECT TITLE
TIOGA
STANDARD EMBEDS

NOTICE

The information contained herein is proprietary and the exclusive property of CXT Incorporated. The information may only be used by the original recipient for the purpose intended. Reproduction or distribution of this information is strictly prohibited without the prior written consent of CXT Incorporated. By allowing use of this information, CXT Incorporated grants no warranty, express or implied, including a warranty of merchantability or of fitness for a particular purpose.

CXT Incorporated			
REV.	DESCRIPTION	APPROVAL	DATE
SCALE	NTS	DATE	NA
DRAWN	C.WISSER	FILE NO.	NTS
CHECKED	MCT	PLOT	

COMPILED EMBEDS

DWG NO.	SHEET	REV.
EM-6	6	0
	6	