



COLORADO

Parks and Wildlife


Department of Natural Resources

**Kemp-Breeze SWA - Replace Residence Wells
CONSTRUCTION DRAWINGS**

**PROJECT I.D. NO. S26WNW-10244
DQ1 2026*271**

PRE-BID CONFERENCE: Thursday, January 29, 2026 at 12:00 p.m.


BID OPENING: Tuesday, February 10, 2026 at 1:30 p.m.

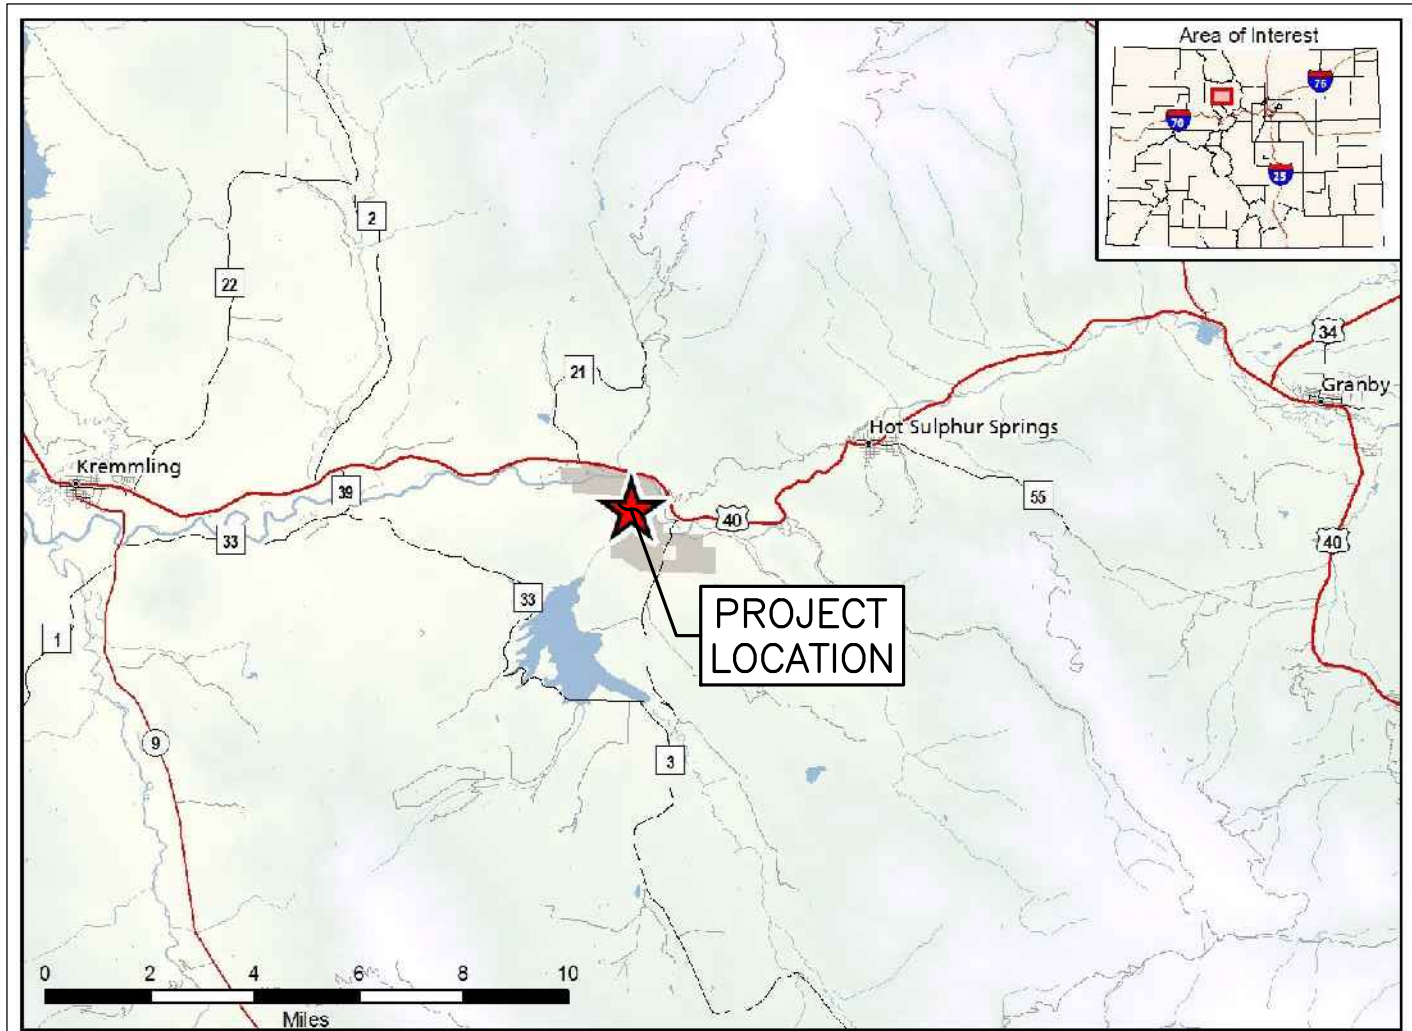

Kemp-Breeze SWA - Pioneer Park - Grand County

Breeze Unit: About 15 miles west of Granby on Highway 40 past Parshall; go 1/2 mile. Look for mile marker 196. Turn left 1/4 mile past marker for parking or go west 3/4 mile for more parking. Unit is 11.5 miles west of Kremmling. **Kemp Unit:** From Granby, go 14.5 miles west on Highway 40; turn left on County Road 3 and go over the Colorado River bridge. Turn right on the second road or go another 1/2 mile and turn right for parking. Unit is 12 miles east of Kremmling.

PROJECT VICINITY MAP

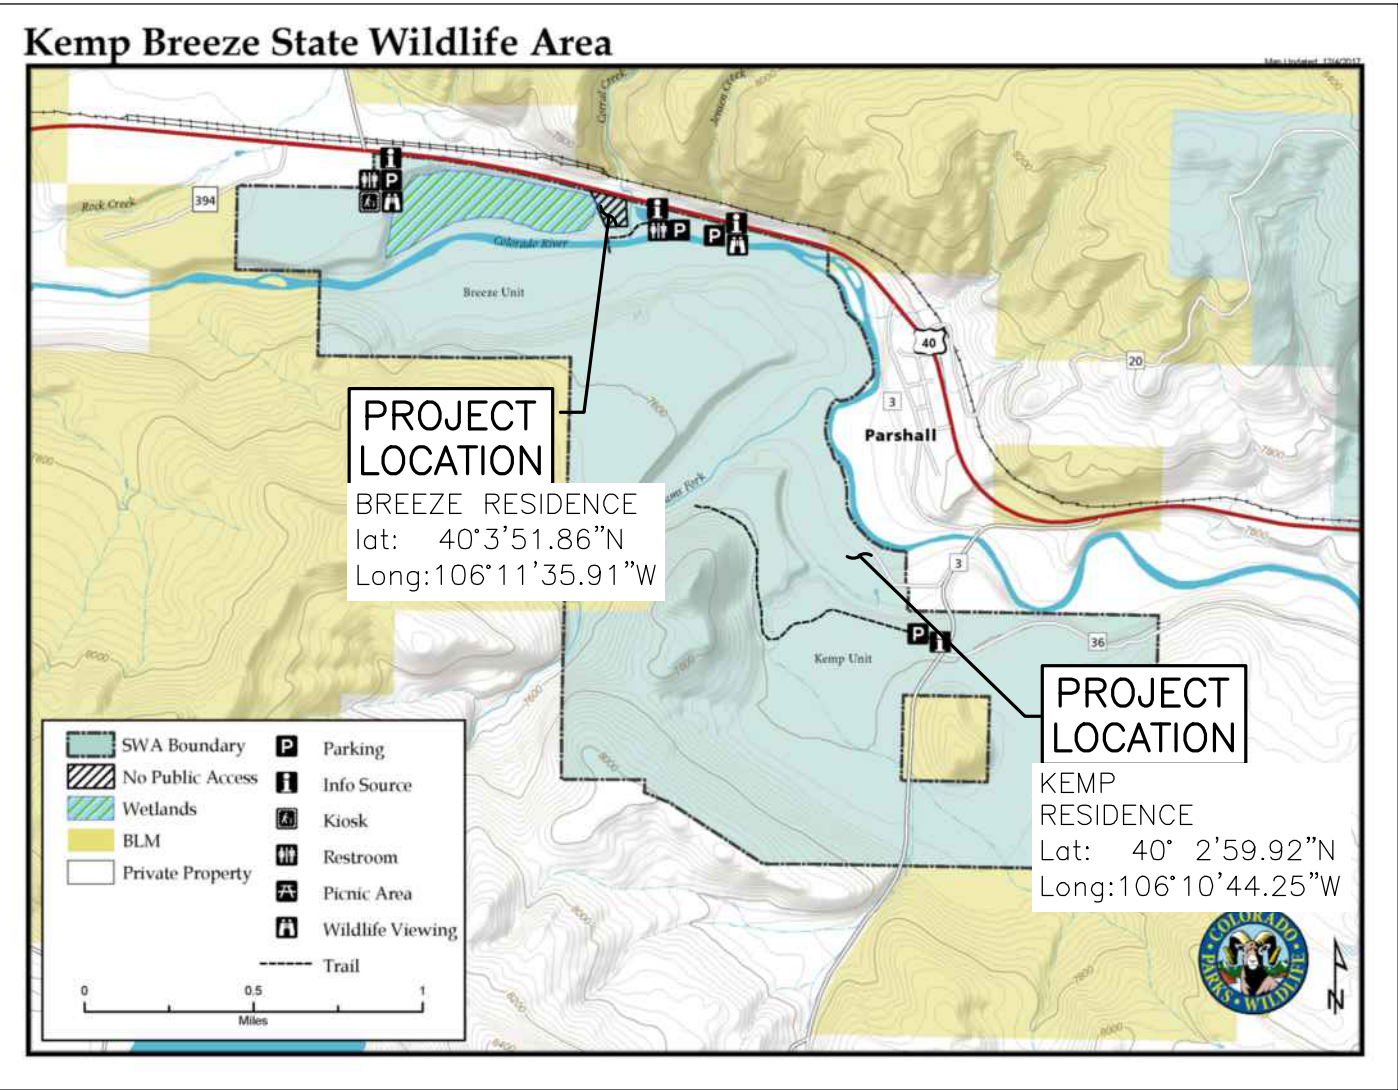

PROJECT LOCATION MAP

Sheet List Table	
Sheet Number	Sheet Title
1	Cover Sheet
2	Site Map
3	Details

PARKS & WILDLIFE PROJECT CONTACTS

CAPITAL DEVELOPMENT SECTION	303-291-7391
PROPERTY TECH – COLLIN THORBURN	970-531-4859
PROJECT MANAGER – TYLER JACOX	970-846-2100
DESIGN MANAGER – JOE DECRESCENTIS	303-291-7392

THE STATE OF COLORADO IS COMMITTED TO PROVIDING EQUITABLE ACCESS TO OUR SERVICES TO ALL. PLEASE CONTACT OUR COLORADO PARKS AND WILDLIFE ACCESSIBILITY SPECIALIST (ACCESSDNRO@STATE.CO.US OR 303-297-1192) FOR PERSONALIZED ACCESSIBILITY ASSISTANCE WITH PROJECT CONSTRUCTION LAYOUTS AND DETAILS BELOW. WE WILL CONTACT YOU DIRECTLY WITHIN TWO BUSINESS DAYS. VISIT OUR ACCESSIBILITY WEBPAGE FOR MORE INFORMATION AND SERVICES, INCLUDING AIRA, OUR FREE SERVICE FOR BLIND AND LOW-VISION USERS.




FOR BURIED UTILITY INFORMATION
CALL 811
TWO BUSINESS DAYS
BEFORE YOU DIG
UTILITY NOTIFICATION CENTER
OF COLORADO (UNCC) OR
COMMON GROUND ALLIANCE (CGA)




REVISIONS:	DATE	BY

DESIGNER:	DATE	12/25
JMD	JTN	
DRAFTER:	DATE	12/25
CHECKED BY:	DATE	
APPROVED:	DATE	
CHIEF ENGINEER:	DATE	

DATE	PROJECT NO.	SHEET NO.	OF
		1	3

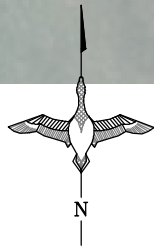

KEMP UNIT — SITE MAP

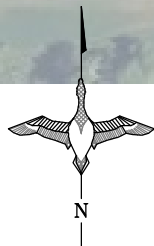

BREEZE UNIT — SITE MAP




FINAL
2026 WELL REPLACEMENT

REVISIONS:		DATE	BY

DESIGNER:	JMD	12/25
DRAFTER:	JTN	12/25
CHECKED BY:		
APPROVED:		
APPROVED:		
CHIEF ENGR.:		

DATE	PROJECT NO.	SHEET NO.	OF
	S28WNN-10244	2	3

KEMP BREEZE SWA
SITE MAP

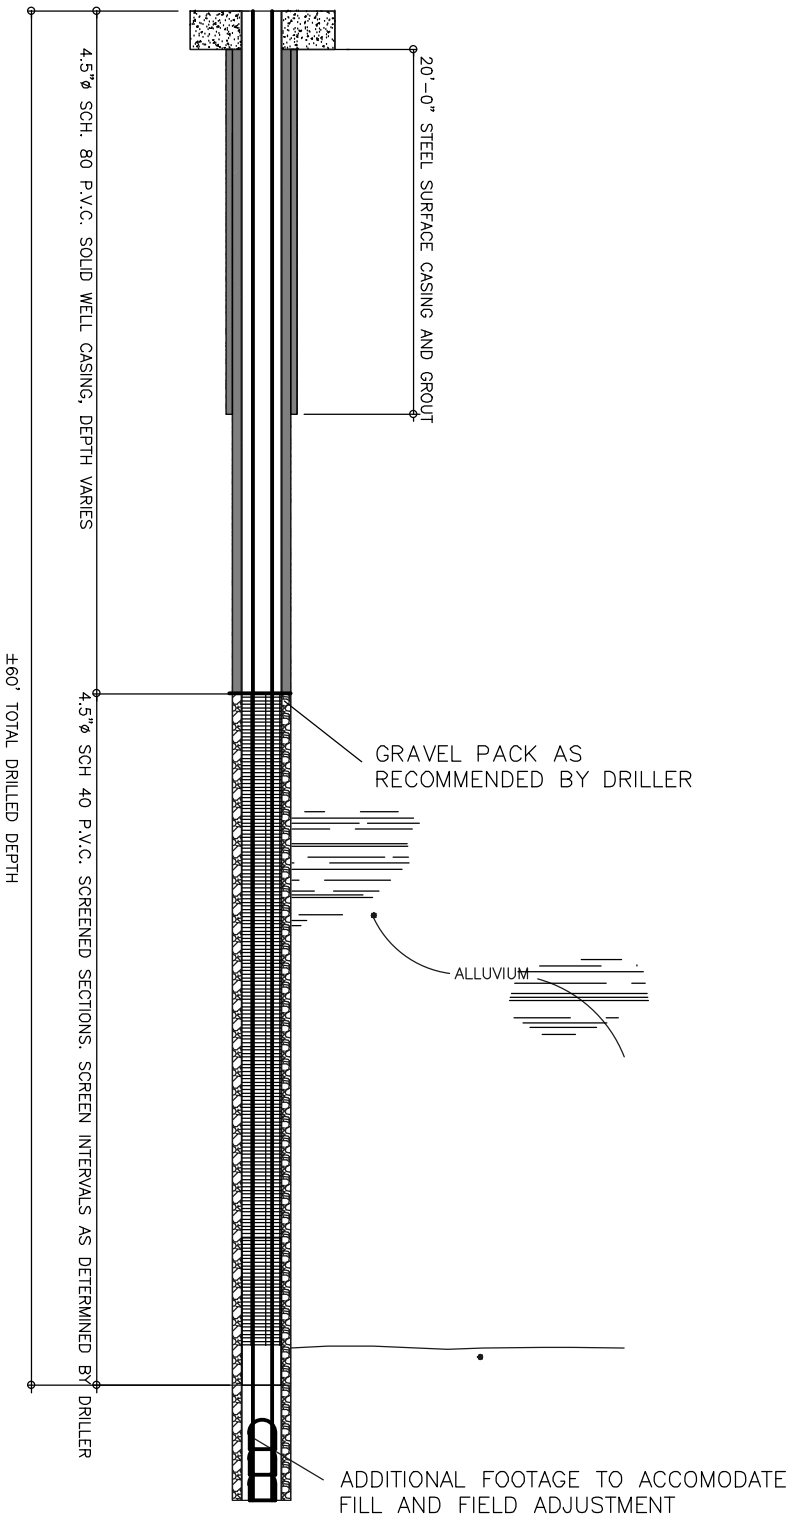

EXAMPLE WELL SCREEN
AND CASING SECTION (Not to Scale)



FINAL

2026 WELL REPLACEMENT

DESIGNER:	JMD	12/25
DRAFTER:	JTN	12/25
CHECKED BY:		
APPROVED:		
CHIEF ENGR.:		

REVISIONS:	DATE	BY

DATE
PROJECT NO. S28WNN-10244
SHEET NO. 3
OF 3

KEMP BREEZE SWA

DETAILS