



NAVAJO TRIBAL UTILITY AUTHORITY
AN ENTERPRISE OF THE NAVAJO NATION

February 23, 2026

TO: All Interested Proposers
FROM: *Avis Jimm*
Avis Jimm, Contract Administrator
SUBJECT: ADDENDUM #2 NOTICE

Let this memorandum serve as a notice of updated information regarding the “Generator Replacement for Crownpoint District Office”.

As originally stated, below are questions collected from interested firms in this Request for Proposal (RFP) with NTUA responses as follows:

1. **Question:** Replacement of electrical wiring between new generator and new ATS.
RESPONSE: Yes, 4 – #1/0 and 1 – #6 ground.
2. **Question:** Provision of existing electrical single-line drawings indicating the existing 50kW Generator and 200A ATS.
RESPONSE: See attached Drawing E-301 included in this notice.
3. **Question:** Existing Generator drawing for the electrical input/out locations?
RESPONSE: Could not locate the drawing for the existing generator, electrical input/output locations.
4. **Question:** We did not see a walkthrough date on the RFP; can we schedule a walkthrough date?
RESPONSE: See response to Question #4 in Addendum No. 1 stated the date/time of a scheduled onsite visit.
5. **Question:** Can we see pictures of the Emergency Electric Panel and its breakers?
RESPONSE: See photos of panel EA included in this notice.
6. **Question:** Can we see pictures of the main breaker on the Generator?
RESPONSE: See response to Question #4 in Addendum No. 1 Notice issued February 13th.

In acknowledging this addendum, ensure a signed copy is included within the proposal response. Thank you.

ADDENDUM NOTICE ACKNOWLEDGEMENT:

Company Name/Address

Signature/Title

Date




NAVAJO TRIBAL UTILITY AUTHORITY
AN ENTERPRISE OF THE NAVAJO NATION





NAVAJO TRIBAL UTILITY AUTHORITY
AN ENTERPRISE OF THE NAVAJO NATION

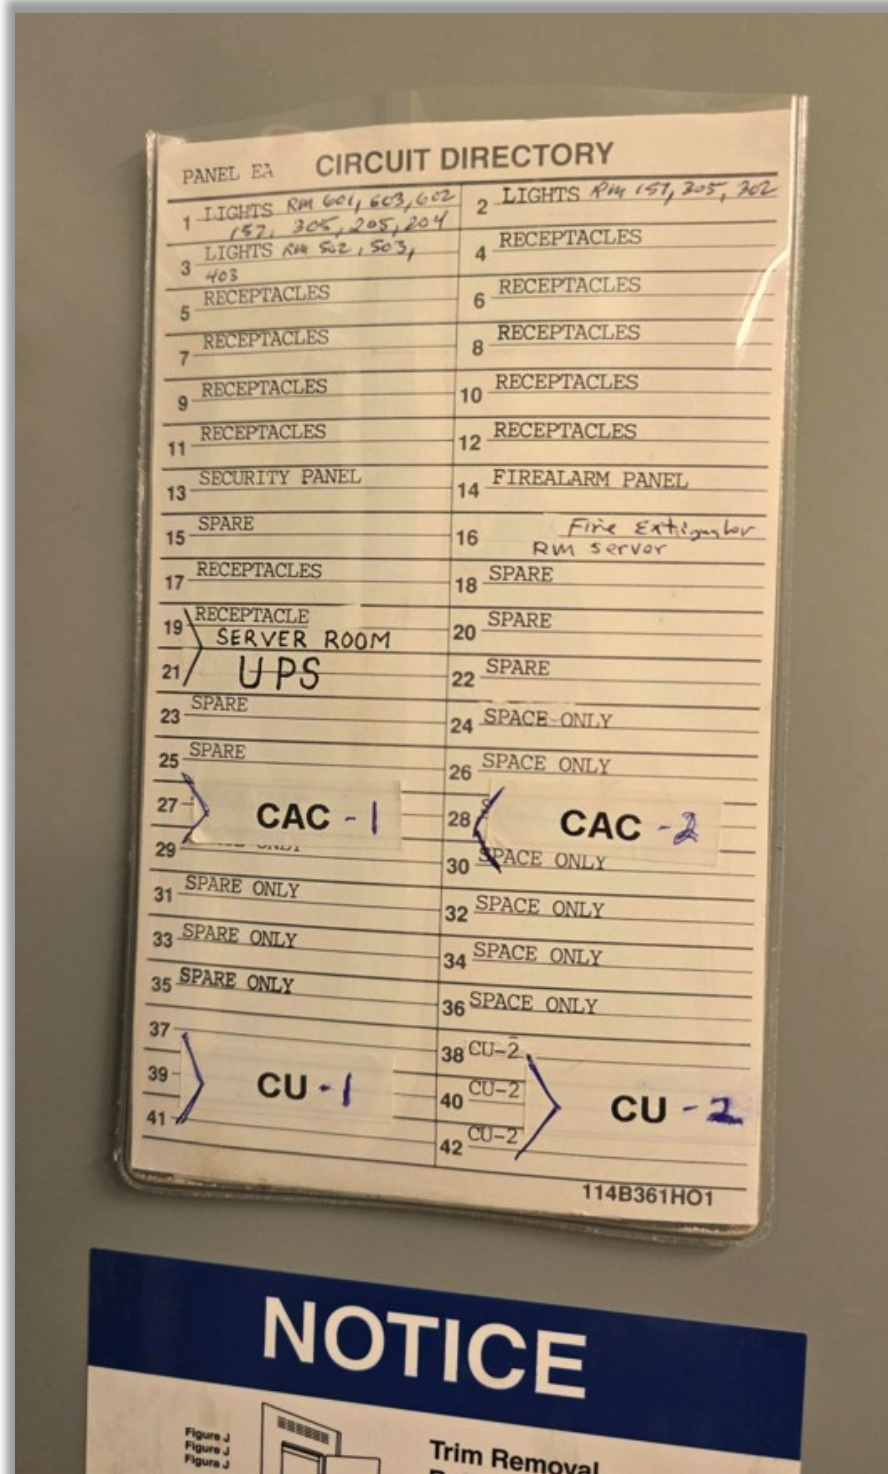

1

2

3

4

5

6

PANEL: "EA"

SOURCE: ATS

VOLTAGE: 120/208V-3ø-4W

SKIRTS: N/A

MAINS: 200A

FEED: TOP

AIC: 10,000

MAIN BREAKER: N/A

MOUNTING: SURFACE

DESCRIPTION	BREAKER	LOAD (VA)	CCT NO.	LOAD (VA) #A #B #C	CCT NO.	LOAD (VA)	BREAKER	DESCRIPTION
LIGHTS	20A/1P	549	1	1381	2	832	20A/1P	LIGHTS
LIGHTS	20A/1P	1131	3	1491	4	360	20A/1P	RECEPTACLES
RECEPTACLES	20A/1P	720	5		6	1080	20A/1P	RECEPTACLES
RECEPTACLES	20A/1P	720	7	1800	8	1080	20A/1P	RECEPTACLES
RECEPTACLES	20A/1P	720	9		10	360	20A/1P	RECEPTACLES
RECEPTACLES	20A/1P	360	11		1080	12	720	20A/1P
RECEPTACLES	20A/1P	360	11		1080	12	720	20A/1P
SECURITY PANEL	20A/1P	200	13	500	14	300	20A/1P	FIREALARM PANEL
SPARE	20A/1P	-	15		16	-	20A/1P	SPARE
RECEPTACLES	30A/1P	1000	17		1000	18	-	20A/1P
RECEPTACLES	30A/1P	1000	19	1000	20	-	20A/1P	SPARE
SPARE	20A/1P	-	21		22	-	20A/1P	SPARE
SPARE	20A/1P	-	23		24	-	-	SPACE ONLY
SPARE	20A/1P	-	25		26	-	-	SPACE ONLY
SPACE ONLY	-	-	27		28	-	-	SPACE ONLY
SPACE ONLY	-	-	29		30	-	-	SPACE ONLY
SPACE ONLY	-	-	31		32	-	-	SPACE ONLY
SPACE ONLY	-	-	33		34	-	-	SPACE ONLY
SPACE ONLY	-	-	35		36	-	-	SPACE ONLY
CU-1	20A	1584	37	3168	38	1584	20A	CU-2
/	3P	1584	39	3168	40	1584	/	
	3P	1584	41		3168	42	1584	3P
TOTAL LOAD (VA) 7849 5739 7048								
TOTAL CONNECTED (KVA): 20.6 ESTIMATED DEMAND (KVA): . DOOR-IN-DOOR GROUND BUS								

PANEL: "LA"

SOURCE: "DP"

VOLTAGE: 120/208V-3ø-4W

SKIRTS: N/A

MAINS: 200A

FEED: TOP

AIC: 10,000

MAIN BREAKER: N/A

MOUNTING: SURFACE

DESCRIPTION	BREAKER	LOAD (VA)	CCT NO.	LOAD (VA) #A #B #C	CCT NO.	LOAD (VA)	BREAKER	DESCRIPTION
LIGHTS	20A/1P	104	1	1444	2	1340	20A/1P	LIGHTS
LIGHTS	20A/1P	1428	3		4	1340	20A/1P	LIGHTS
LIGHTS	20A/1P	1443	5		6	1118	20A/1P	LIGHTS
EXTERIOR LIGHTS	20A/1P	1100	7	1600	8	500	20A/1P	RECEPTACLES
RECEPTACLES	20A/1P	900	9		10	500	20A/1P	RECEPTACLES
RECEPTACLES	20A/1P	720	11		1220	12	500	20A/1P
RECEPTACLES	20A/1P	720	13	1620	14	900	20A/1P	RECEPTACLES
RECEPTACLES	20A/1P	720	15		16	1080	20A/1P	RECEPTACLES
SPACE ONLY	-	-	17		18	1080	20A/1P	RECEPTACLES
SPACE	20A/1P	-	19	540	20	540	20A/1P	RECEPTACLES
RECEPTACLES	20A/1P	1080	21		22	1080	20A/1P	RECEPTACLES
RECEPTACLES	20A/1P	540	23		24	1080	20A/1P	RECEPTACLES
RECEPTACLES	20A/1P	900	25	1980	26	1080	20A/1P	RECEPTACLES
RECEPTACLES	20A/1P	900	27		28	180	20A/1P	AUTO DOOR
RECEPTACLES	20A/1P	1080	29		30	1080	20A/1P	RECEPTACLES
RECEPTACLES	20A/1P	830	31	1910	32	1080	20A/1P	RECEPTACLES
RECEPTACLES	20A/1P	830	33	1550	34	720	20A/1P	RECEPTACLES
RECEPTACLES	20A/1P	900	35		36	540	20A/1P	RECEPTACLES
RECEPTACLES	20A/1P	720	37	1220	38	500	20A/1P	RECEPTACLES
RECEPTACLES	20A/1P	360	39		40	1500	20A/1P	GATE
EXT. LIGHTS	20A/1P	1800	41		42	1500	20A/1P	GATE
SEE Section II FOR LOAD TOTALS								

PANEL: "LA"

SEE Section I FOR PANEL INFORMATION

VOLTAGE: 120/208V-3ø-4W

SKIRTS: N/A

MAINS: 200A


FEED: TOP

AIC: 10,000

MAIN BREAKER: N/A

MOUNTING: SURFACE

DESCRIPTION	BREAKER	LOAD (VA)	CCT NO.	LOAD (VA) #A #B #C	CCT NO.	LOAD (VA)	BREAKER	DESCRIPTION
RECEPTACLES	20A/1P	500	43	1000	44	500	20A/1P	RECEPTACLES
HOOD	20A/1P	300	45		46	540	20A/1P	RECEPTACLES
SPARE	20A/1P	-	47	840	48	-	20A/1P	SPARE
SPARE	20A/1P	-	49		50	-	20A/1P	SPARE
SPARE	20A/1P	-	51		52	-	20A/1P	SPARE
SPARE	20A/1P	-	53		54	-	20A/1P	SPARE
SPARE	20A/1P	-	55		56	-	20A/1P	SPARE
SPACE ONLY	-	-	57		58	-	-	SPACE ONLY
SPACE ONLY	-	-	59		60	-	-	SPACE ONLY
SPACE ONLY	-	-	61		62	-	-	SPACE ONLY
SPACE ONLY	-	-	63		64	-	-	SPACE ONLY
SPACE ONLY	-	-	65		66	-	-	SPACE ONLY
SPACE ONLY	-	-	67		68	-	-	SPACE ONLY
SPACE ONLY	-	-	69		70	-	-	SPACE ONLY
SPACE ONLY	-	-	71		72	-	-	SPACE ONLY
TOTAL LOAD (VA) 11314 13276 13381								
TOTAL CONNECTED (KVA): 38.0 ESTIMATED DEMAND (KVA): . TWO-SECTION DOOR-IN-DOOR GROUND BUS								

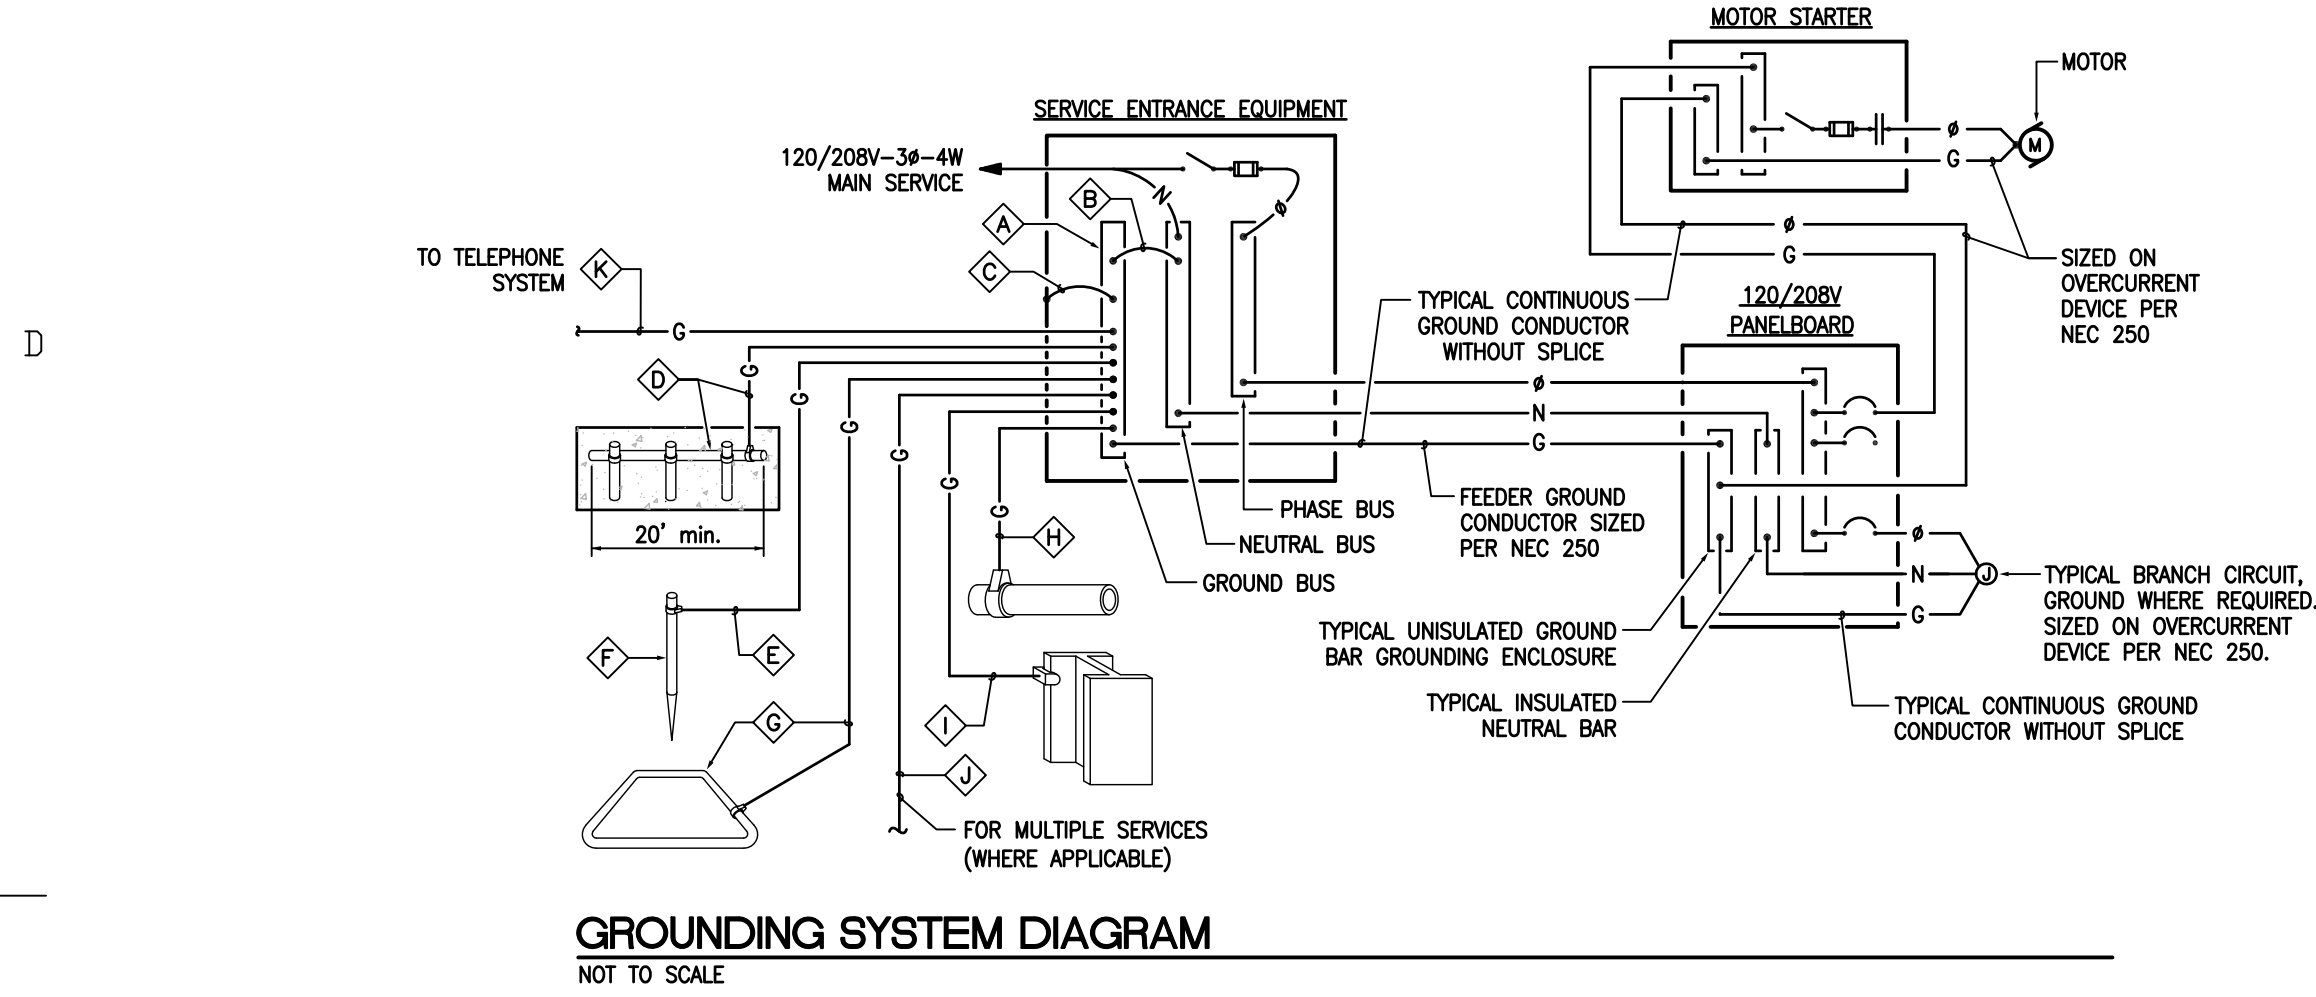

- GROUNDING SYSTEM GENERAL NOTES**
- THE GROUNDING ELECTRODE SYSTEM SHALL CONSIST OF ITEMS 1, 2, 1000.

GROUNDING SCHEDULE											
AMPERAGE OR CURRENT CAPACITY	FACTORY INSTALLED BUS BAR	INTEGRATED BUS BAR MAIN BOND JUMPER	INTEGRATED BUS BAR CASE BOND JUMPER	CONCRETE ENCASED ELECTRODE (UFER)	GROUNDING ELECTRODE CONDUCTOR TO ROD, PIPE OR PLATE	CU OR CU-CLAD STEEL RING GROUND ROD	COPPER GROUND BONDING CONDUCTOR	METALLIC BUILDING BONDING CONDUCTOR	BUILDING STEEL BONDING CONDUCTOR	MULTIPLE SYSTEM BONDING CONDUCTOR	TELEPHONE SYSTEM GROUNDING CONDUCTOR
	N.E.C. 250.102	N.E.C. 250.102	N.E.C. 250.50(c) 250.66(b)	N.E.C. 250.52(c) 250.66(c)	N.E.C. 250.52(c)(2) 250.66(c)	N.E.C. 250.50(d) 250.66	N.E.C. 250.50(b) 250.66	N.E.C. 250.50(b) 250.66	N.E.C. 250.50(b) 250.66	N.E.C. 250.68	N.E.C. 250.68
200 AMP	SEE LIST IN APPENDIX A FOR SCHEDULES FOR ALL GROUNDING (BUSH AND/OR RETERRED ELECTRICAL IN TANK OR SPECIFICATIONS)	#4	#4	#4	#6	5/8"x8'	#2	#4	#4	#6	
225 AMP		#2	#2	#4	#6	5/8"x8'	#2	#2	#2	#6	
400 AMP		#1/0	#1/0	#4	#6	5/8"x8'	#1/0	#1/0	#1/0	#6	
600 AMP		#2/0	#2/0	#4	#6	5/8"x8'	#2/0	#2/0	#2/0	#6	
800 AMP		#3/0	#3/0	#4	#6	5/8"x8'	#2/0	#2/0	#2/0	#6	
1000 AMP		#3/0	#3/0	#4	#6	5/8"x8'	#3/0	#3/0	#3/0	#6	
1200 AMP		250kMIL	250kMIL	#4	#6	5/8"x8'	#3/0	#3/0	#3/0	#6	
1600 AMP		350kMIL	350kMIL	#4	#6	5/8"x8'	#3/0	#3/0	#3/0	#6	
2000 AMP		400kMIL	400kMIL	#4	#6	5/8"x8'	#3/0	#3/0	#3/0	#6	
2500 AMP		500kMIL	500kMIL	#4	#6	5/8"x8'	#3/0	#3/0	#3/0	#6	
3000 AMP	500kMIL	500kMIL	#4	#6	5/8"x8'	#3/0	#3/0	#3/0	#6		