


TREE TO BE
PROTECTED

INSTALL DOUBLE
VAULT TOILETS

DISTURBANCE
LIMITSSCALE 
$$1'' = 10'$$


VAULT TOILET LOCATIONS

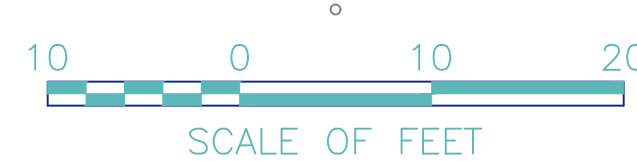

DESIGNED:
B Larsen
CADD
B Larsen
TECH. REVIEW:
B Larsen
DATE:
1/17/2025

SUB SHEET NO.

C5

TITLE OF SHEET

Grand View Point Proposed Parking Plan Vault Toilet Layout

DRAWING NO.

PMIS/PKG NO.
339013

SHEET
1 OF 1