

DUCHESNE COUNTY

2026 ROADWAY MAINTENANCE – CRACK SEAL

DRAWINGS

MARCH 19, 2026

FOR BIDDING ONLY

Project #: 2509-060



Prepared by:





Jones & DeMille
Engineering

www.jonesanddemille.com
1.800.748.5275

DUCHESNE COUNTY 2026 ROADWAY MAINTENANCE - CRACK SEAL DUCHESNE COUNTY, UTAH MARCH, 2026

PROJECT NO.	SHEET NO.
2509-060	1
SUBMITTAL: FOR BIDDING ONLY	

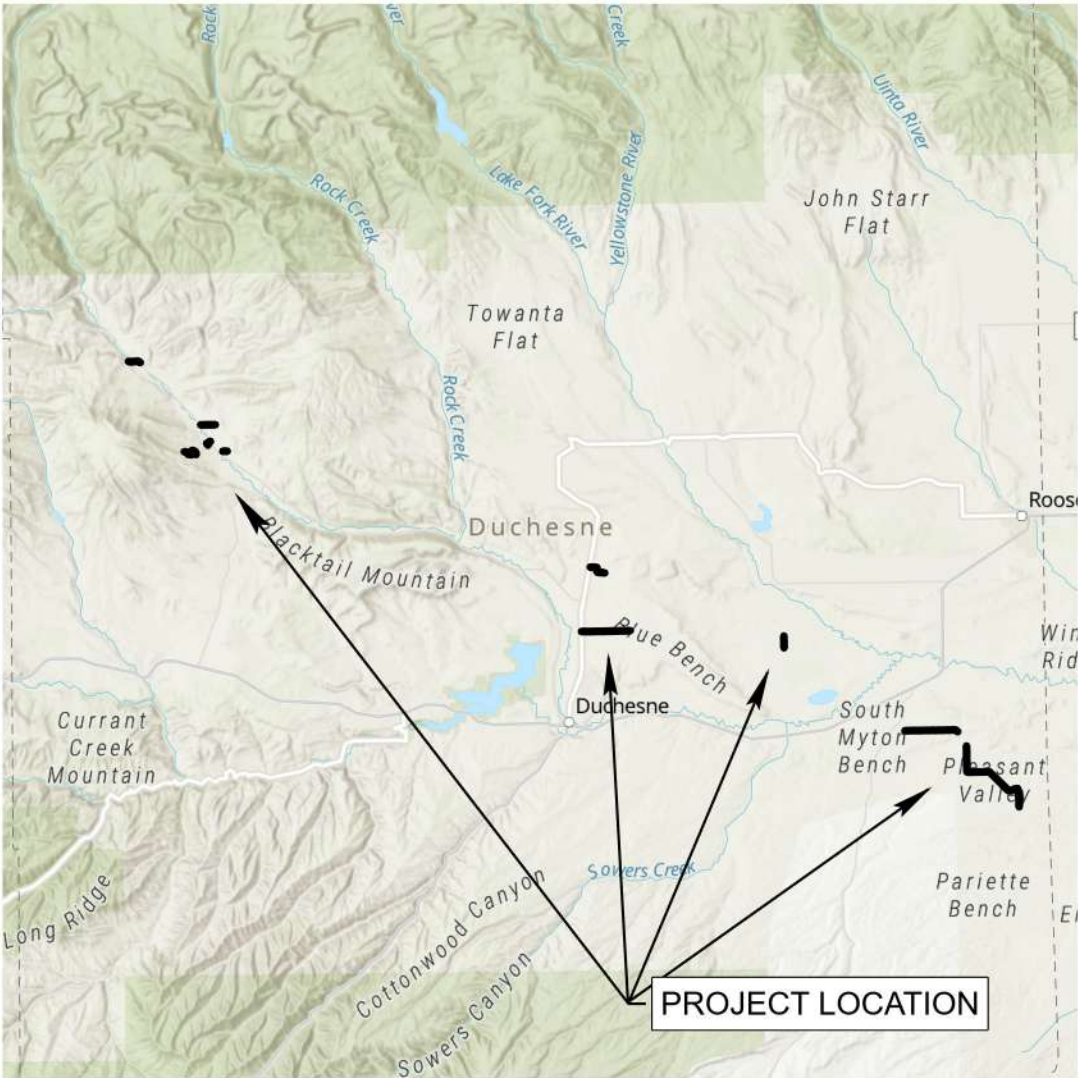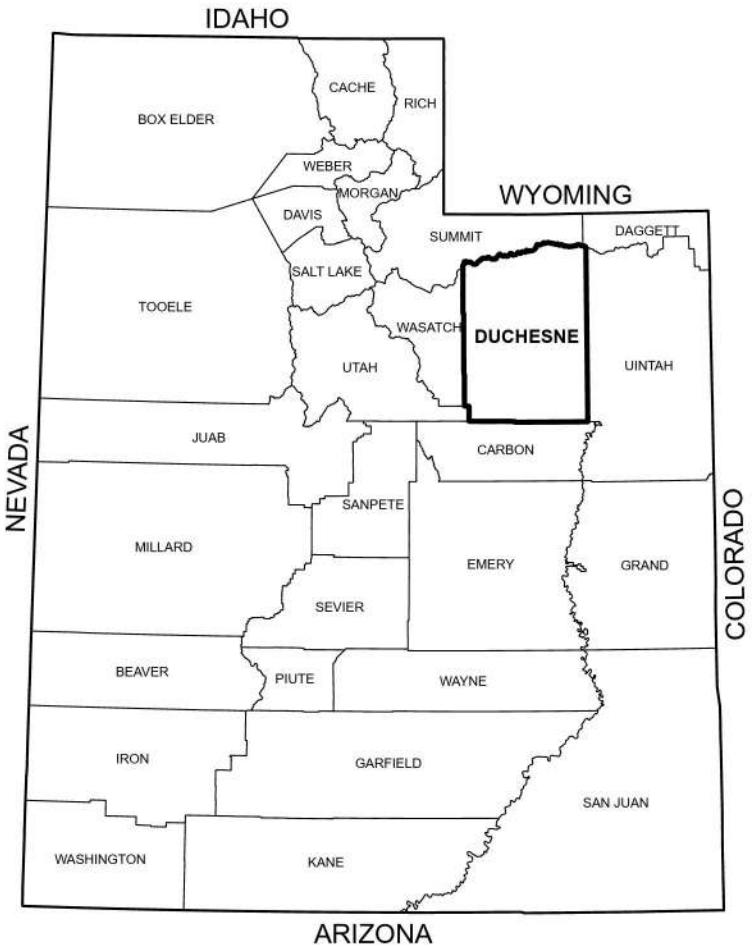

APPROVAL

RECOMMENDED FOR APPROVAL:

PROFESSIONAL ENGINEER
03/19/2026
NO. 8315541-2202
JEFFREY L. BAKER
STATE OF UTAH

DATE

APPROVED:

CLIENT

DATE

INDEX TO SHEETS


SHEET NO.	DESCRIPTION
1	TITLE SHEET
1A	INDEX TO SHEETS
SM-01	SUMMARY SHEETS
PL-01 TO PL-04	CRACK SEAL PLAN
DT-01	DETAIL

VICINITY MAP



Jones & DeMille Engineering, Inc.
 CIVIL & STRUCTURAL ENGINEERING - SURVEYING
 GIS - ENVIRONMENTAL - MATERIALS TESTING
- Shaping the Quality of Life -
 1.800.748.5275 www.jonesanddemille.com



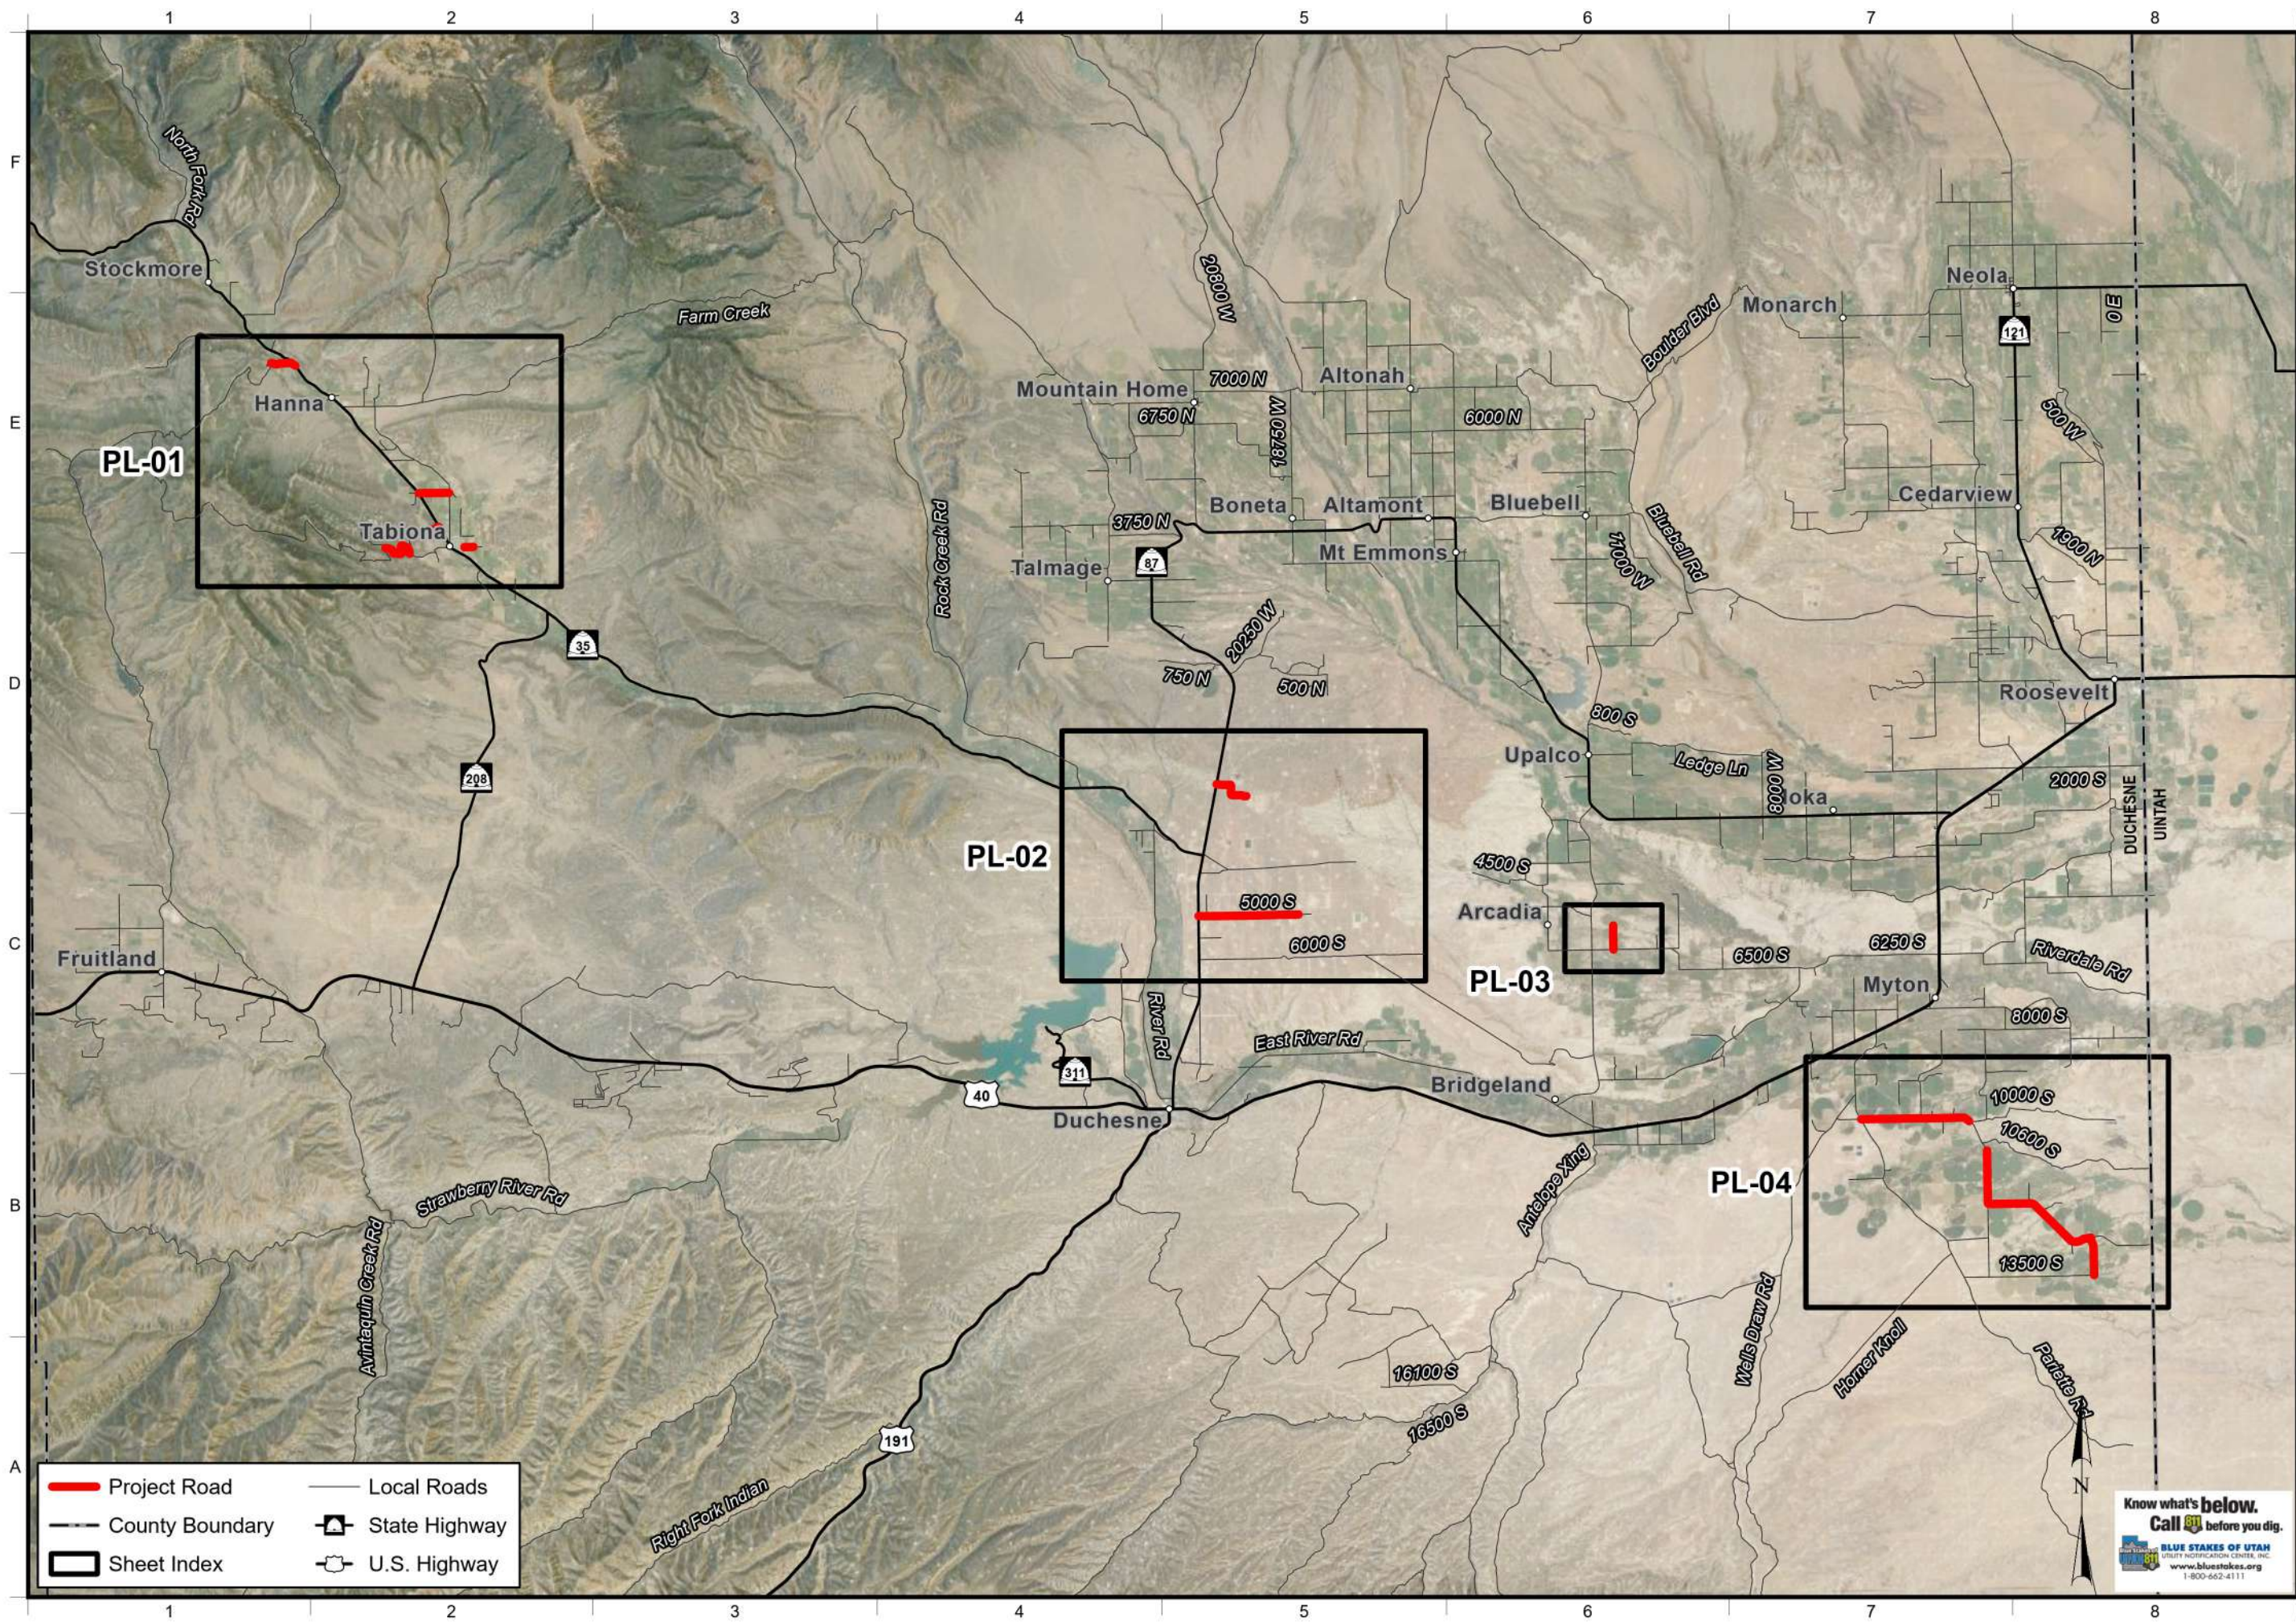

Project Road

County Boundary

Sheet Index

Local Roads

State Highway

U.S. Highway

Know what's below.
Call 811 before you dig.

BLUE STAKES OF UTAH

UTILITY NOTIFICATION CENTER, INC.

www.bluestakes.org

1-800-662-4111

REVISIONS

NO	DATE	REMARKS
----	------	---------

DWG NAME:

2026 ROADWAY MAINTENANCE - CRACK SEAL

SCALE:

1" = 4 miles

DATE:

06-Feb-26

PLOTTED:

06-Feb-26

DUCHESNE COUNTY

2026 ROADWAY MAINTENANCE - CRACK SEAL

INDEX TO SHEETS

PROJECT NUMBER: 2509-060

SUBMITTAL: FOR BIDDING ONLY

DUCHESNE COUNTY

SHEET NO. 1A

Jones & DeMille Engineering, Inc.

CIVIL & STRUCTURAL ENGINEERING - SURVEYING

GIS - ENVIRONMENTAL - MATERIALS TESTING

1.800.748.5275 www.jonesandmille.com

SUMMARY OF ITEMS			
ITEM NO.	DESCRIPTION	UNIT	QUANTITY
1-1	MOBILIZATION	L.S.	1
1-2	TRAFFIC CONTROL	L.S.	1
1-3	CRACK SEAL	TON	40

MISCELLANEOUS SUMMARY		
DESCRIPTION	UNIT	TOTAL
MOBILIZATION	L.S.	1
TRAFFIC CONTROL	L.S.	1

CRACK SEAL SUMMARY							
LINE	FROM	TO	LENGTH	AVG. WIDTH	CRACK SEAL		REMARKS
			FT	FT	SY	TON	
TABBY SWALE RD	HWY 35	END OF PAVEMENT	3107	22	7,595	0.8	
38250 WEST	HWY 35	TABBY LN	3671	24	9,789	1.1	
3750 NORTH	37900 WEST	END OF PAVEMENT	1090	26	3,149	0.3	
99 EAST TABBY ACCESS RD	3650 NORTH	END OF PAVEMENT	5297	24	14,125	1.6	
COBBLESTONE RD	HWY 35	END OF PAVEMENT	1902	24	5,072	0.6	
1000 SOUTH	SAND WASH RD	3540 WEST	12937	26	37,374	4.1	
2000 SOUTH	SR 87	DUCHESNE COUNTY LANDFILL	4800	24	12,800	1.4	
5000 SOUTH	SR 87	END OF PAVEMENT	12144	24	32,384	3.6	
3000 WEST	10000 SOUTH	11970 SOUTH	6,525	24	17,400	1.9	
11970 SOUTH (Pleasant Valley RD)	3000 WEST	500 WEST	14,158	24	37,755	4.2	
11500 WEST	6000 SOUTH	END OF PAVEMENT	2,840	24	7,573	0.8	
500 WEST	11970 SOUTH	PARIETTE ROAD	4,617	24	12,312	1.4	
ADDITIONAL 10 MILES	-	-	52,800	24	140,800	15.5	
TOTAL					338,128	37	
USE						40	



Jones & DeMille Engineering, Inc.
CIVIL & STRUCTURAL ENGINEERING • SURVEYING
GIS • ENVIRONMENTAL • MATERIALS TESTING
1,800.748.5275 www.jonesanddemic.com

DUCHESNE COUNTY

2026 ROADWAY MAINTENANCE - CRACK SEAL

SUMMARY

FOR BIDDING ONLY

PROJECT NUMBER: 2509-060

DUCHESNE COUNTY

SHEET NO. SM-01

REVISIONS

REMARKS


NO. DATE

SCALE: NA

DWG NAME: H:\2509-060\dwg\Crack Seal SM_2509-060_Crack Seal.dwg

UPDATED: 3/16/2026

PLOTTED: 3/16/2026

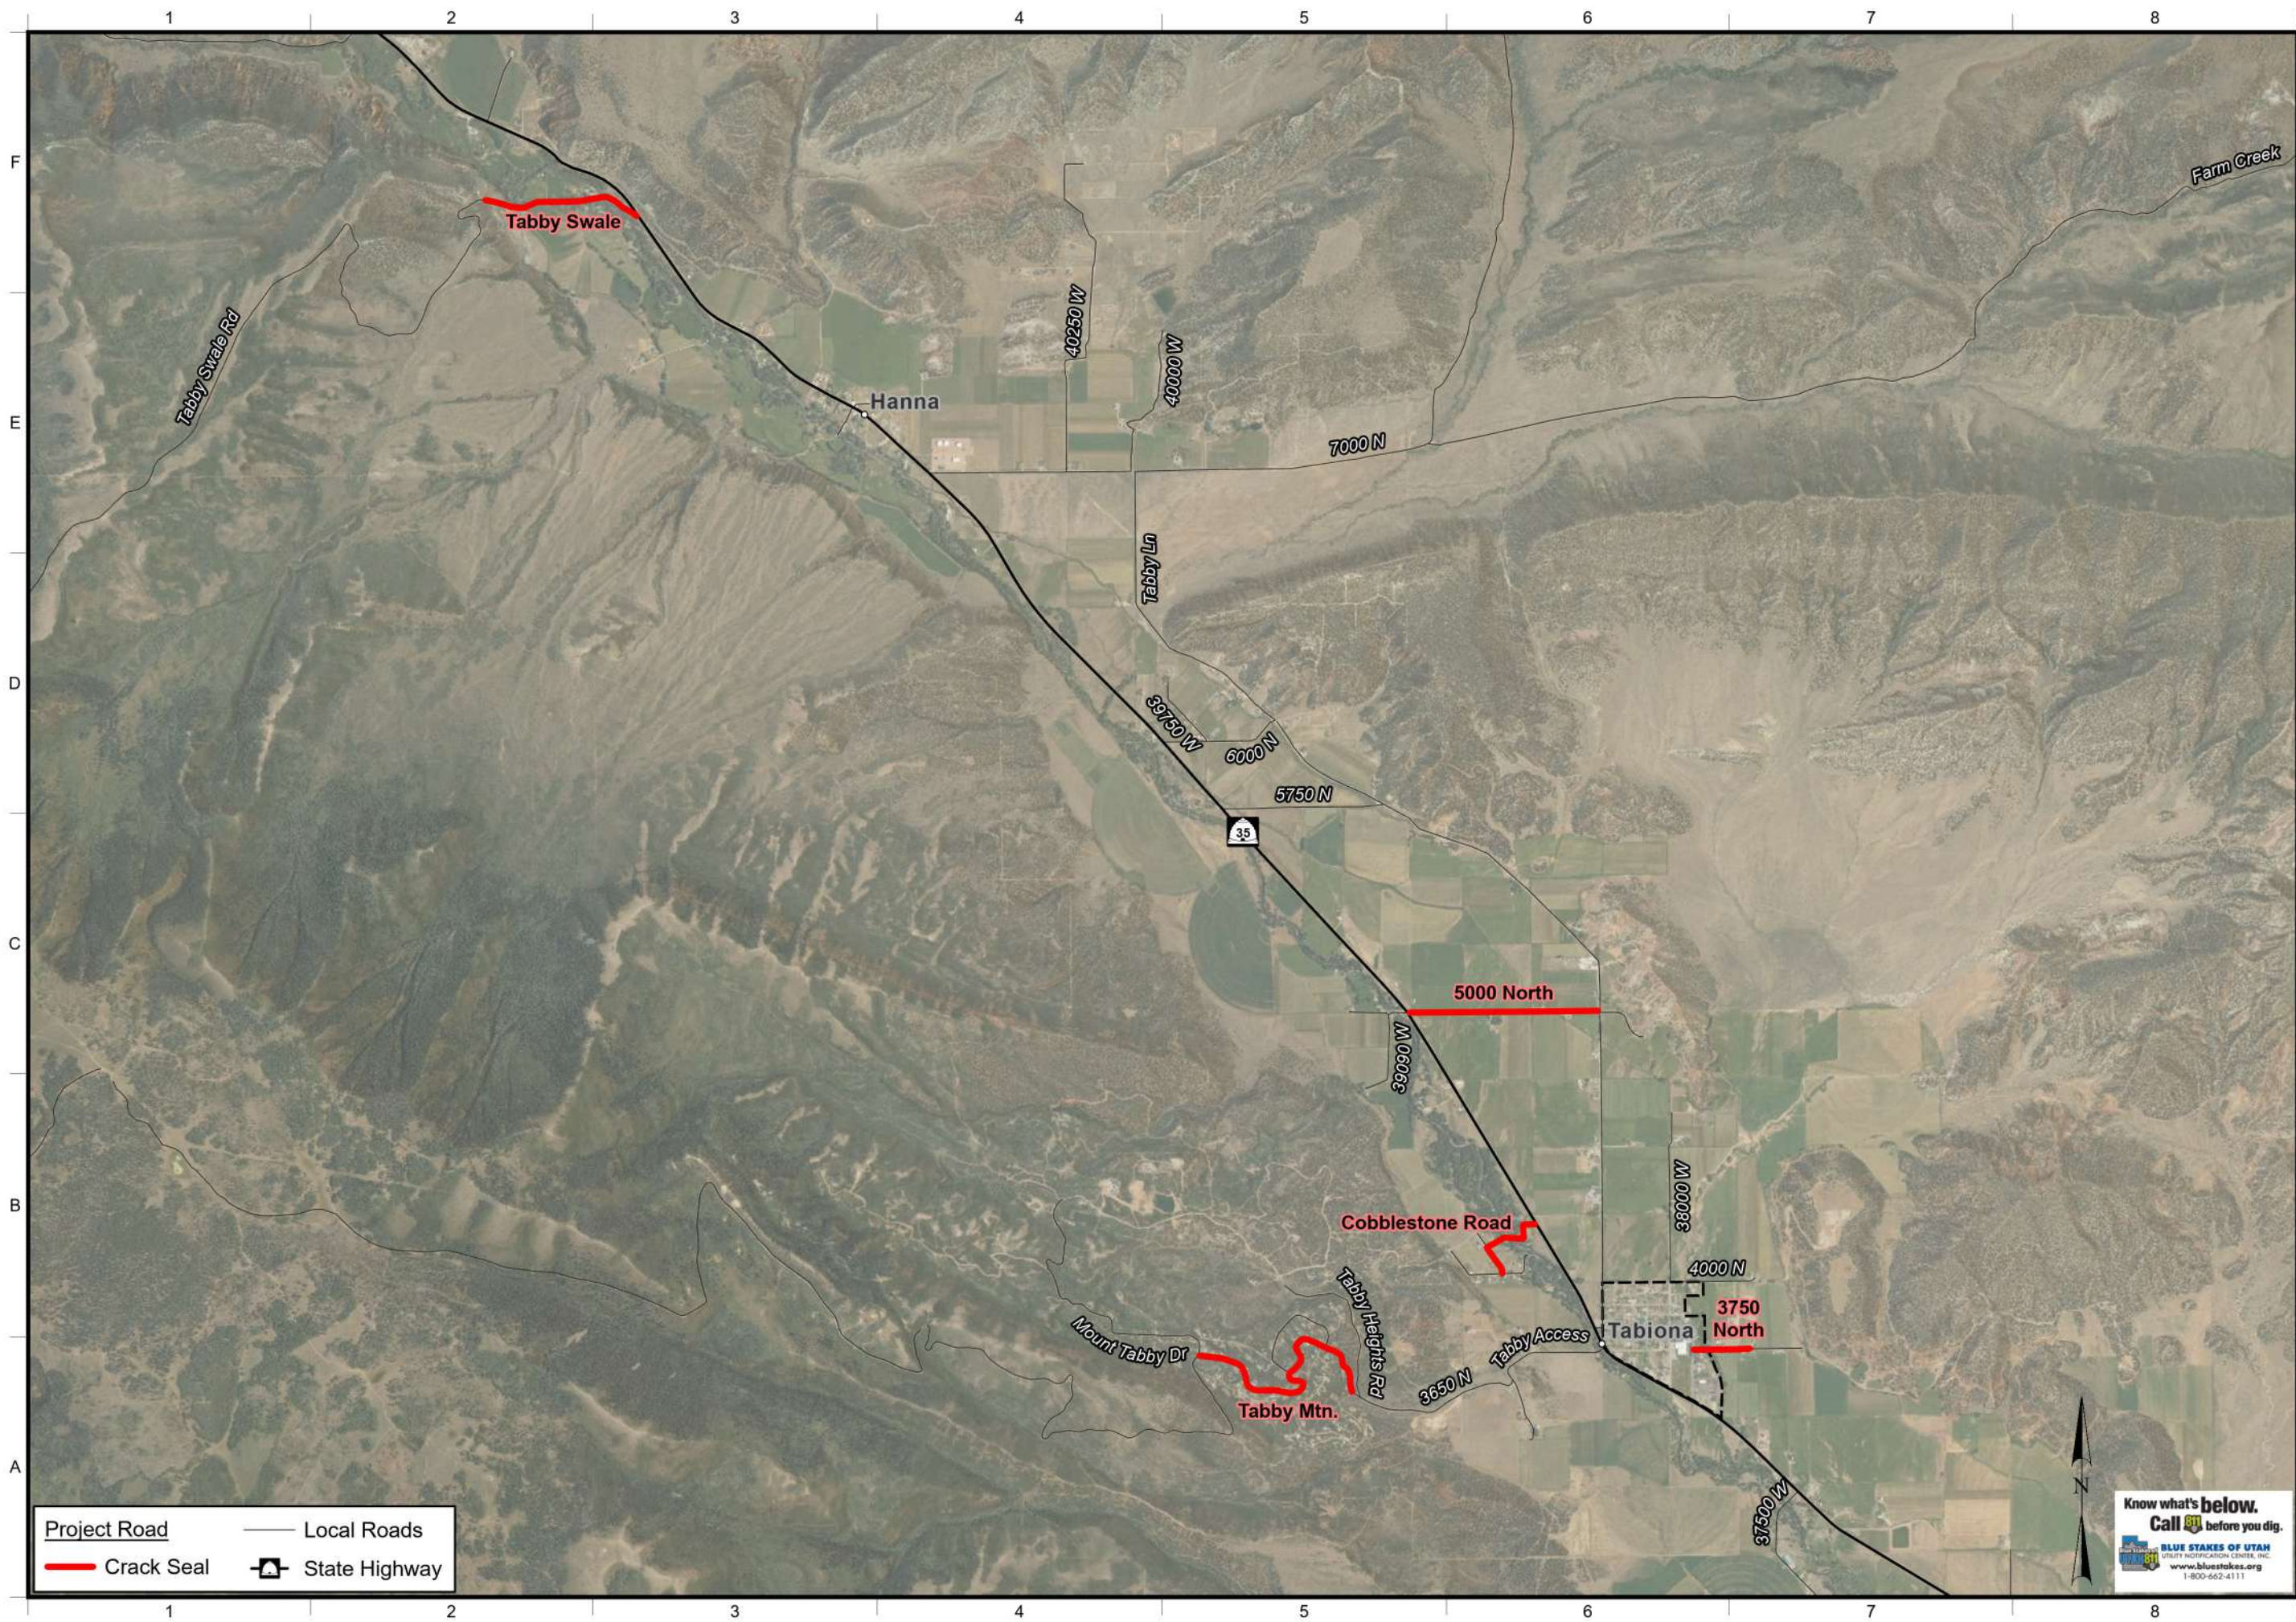

Project Road

Crack Seal

Local Roads

State Highway

Know what's below.
Call 811 before you dig.

BLUE STAKES OF UTAH

UTILITY NOTIFICATION CENTER, INC.

www.bluestakes.org

1-800-662-4111

DUCHESNE COUNTY

2026 ROADWAY MAINTENANCE - CRACK SEAL

PLAN

DUCHESNE COUNTY

SHEET NO. PL-01

REVISIONS

REMARKS

DATE

SCALE: 1" = 3,000'

DWG NAME: 2509-060

PROJECT NUMBER: 2509-060

SUBMITTAL: FOR BIDDING ONLY

UPDATED: 06-Feb-26


PLOTTED: 06-Feb-26

Jones & DeMille Engineering, Inc.

CIVIL & STRUCTURAL ENGINEERING - SURVEYING

GIS - ENVIRONMENTAL - MATERIALS TESTING

1.800.748.5275 www.jonesandmille.com

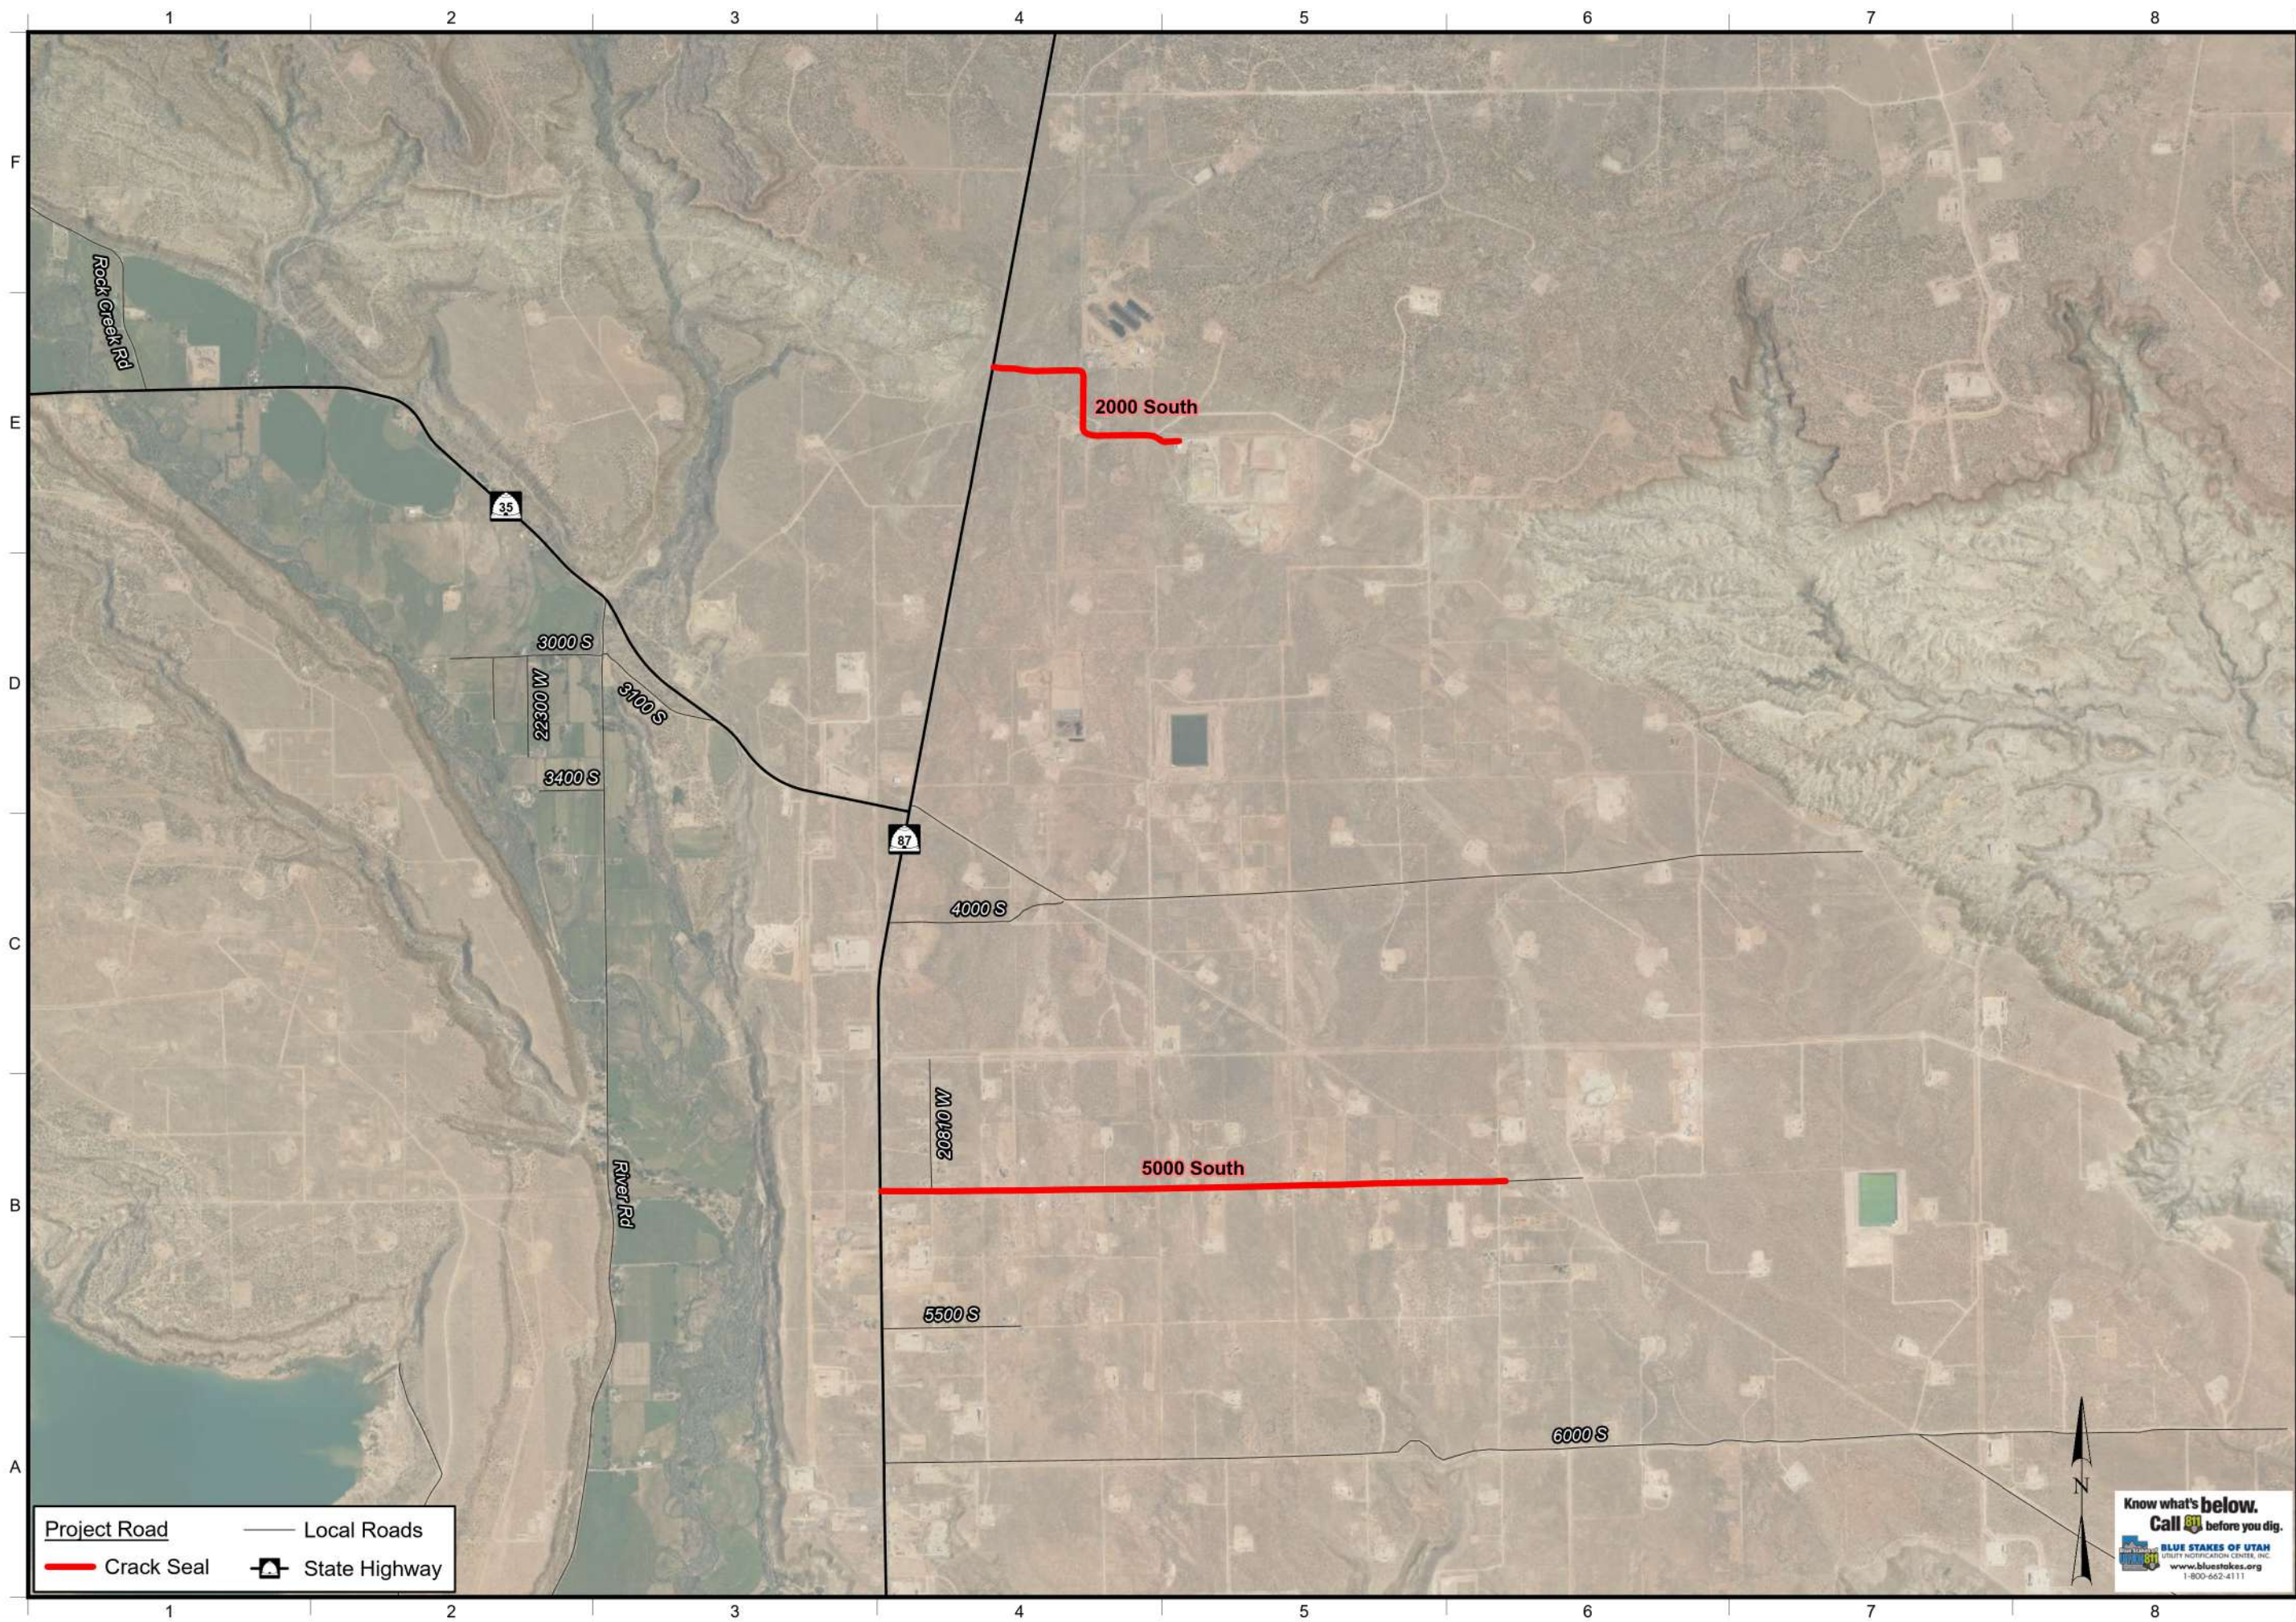

Project Road

Crack Seal

Local Roads

State Highway

DUCHESNE COUNTY

2026 ROADWAY MAINTENANCE - CRACK SEAL

PLAN

FOR BIDDING ONLY

2509-060

PL-02

Jones & DeMille Engineering, Inc.

CIVIL & STRUCTURAL ENGINEERING - SURVEYING

GIS - ENVIRONMENTAL - MATERIALS TESTING

1.800.748.5275

www.jonesandmille.com

REVISIONS

REMARKS

DATE


NO.

DWG NAME

SCALE: 1" = 3,000'

UPDATED: 06-Feb-26

PLOTTED: 06-Feb-26

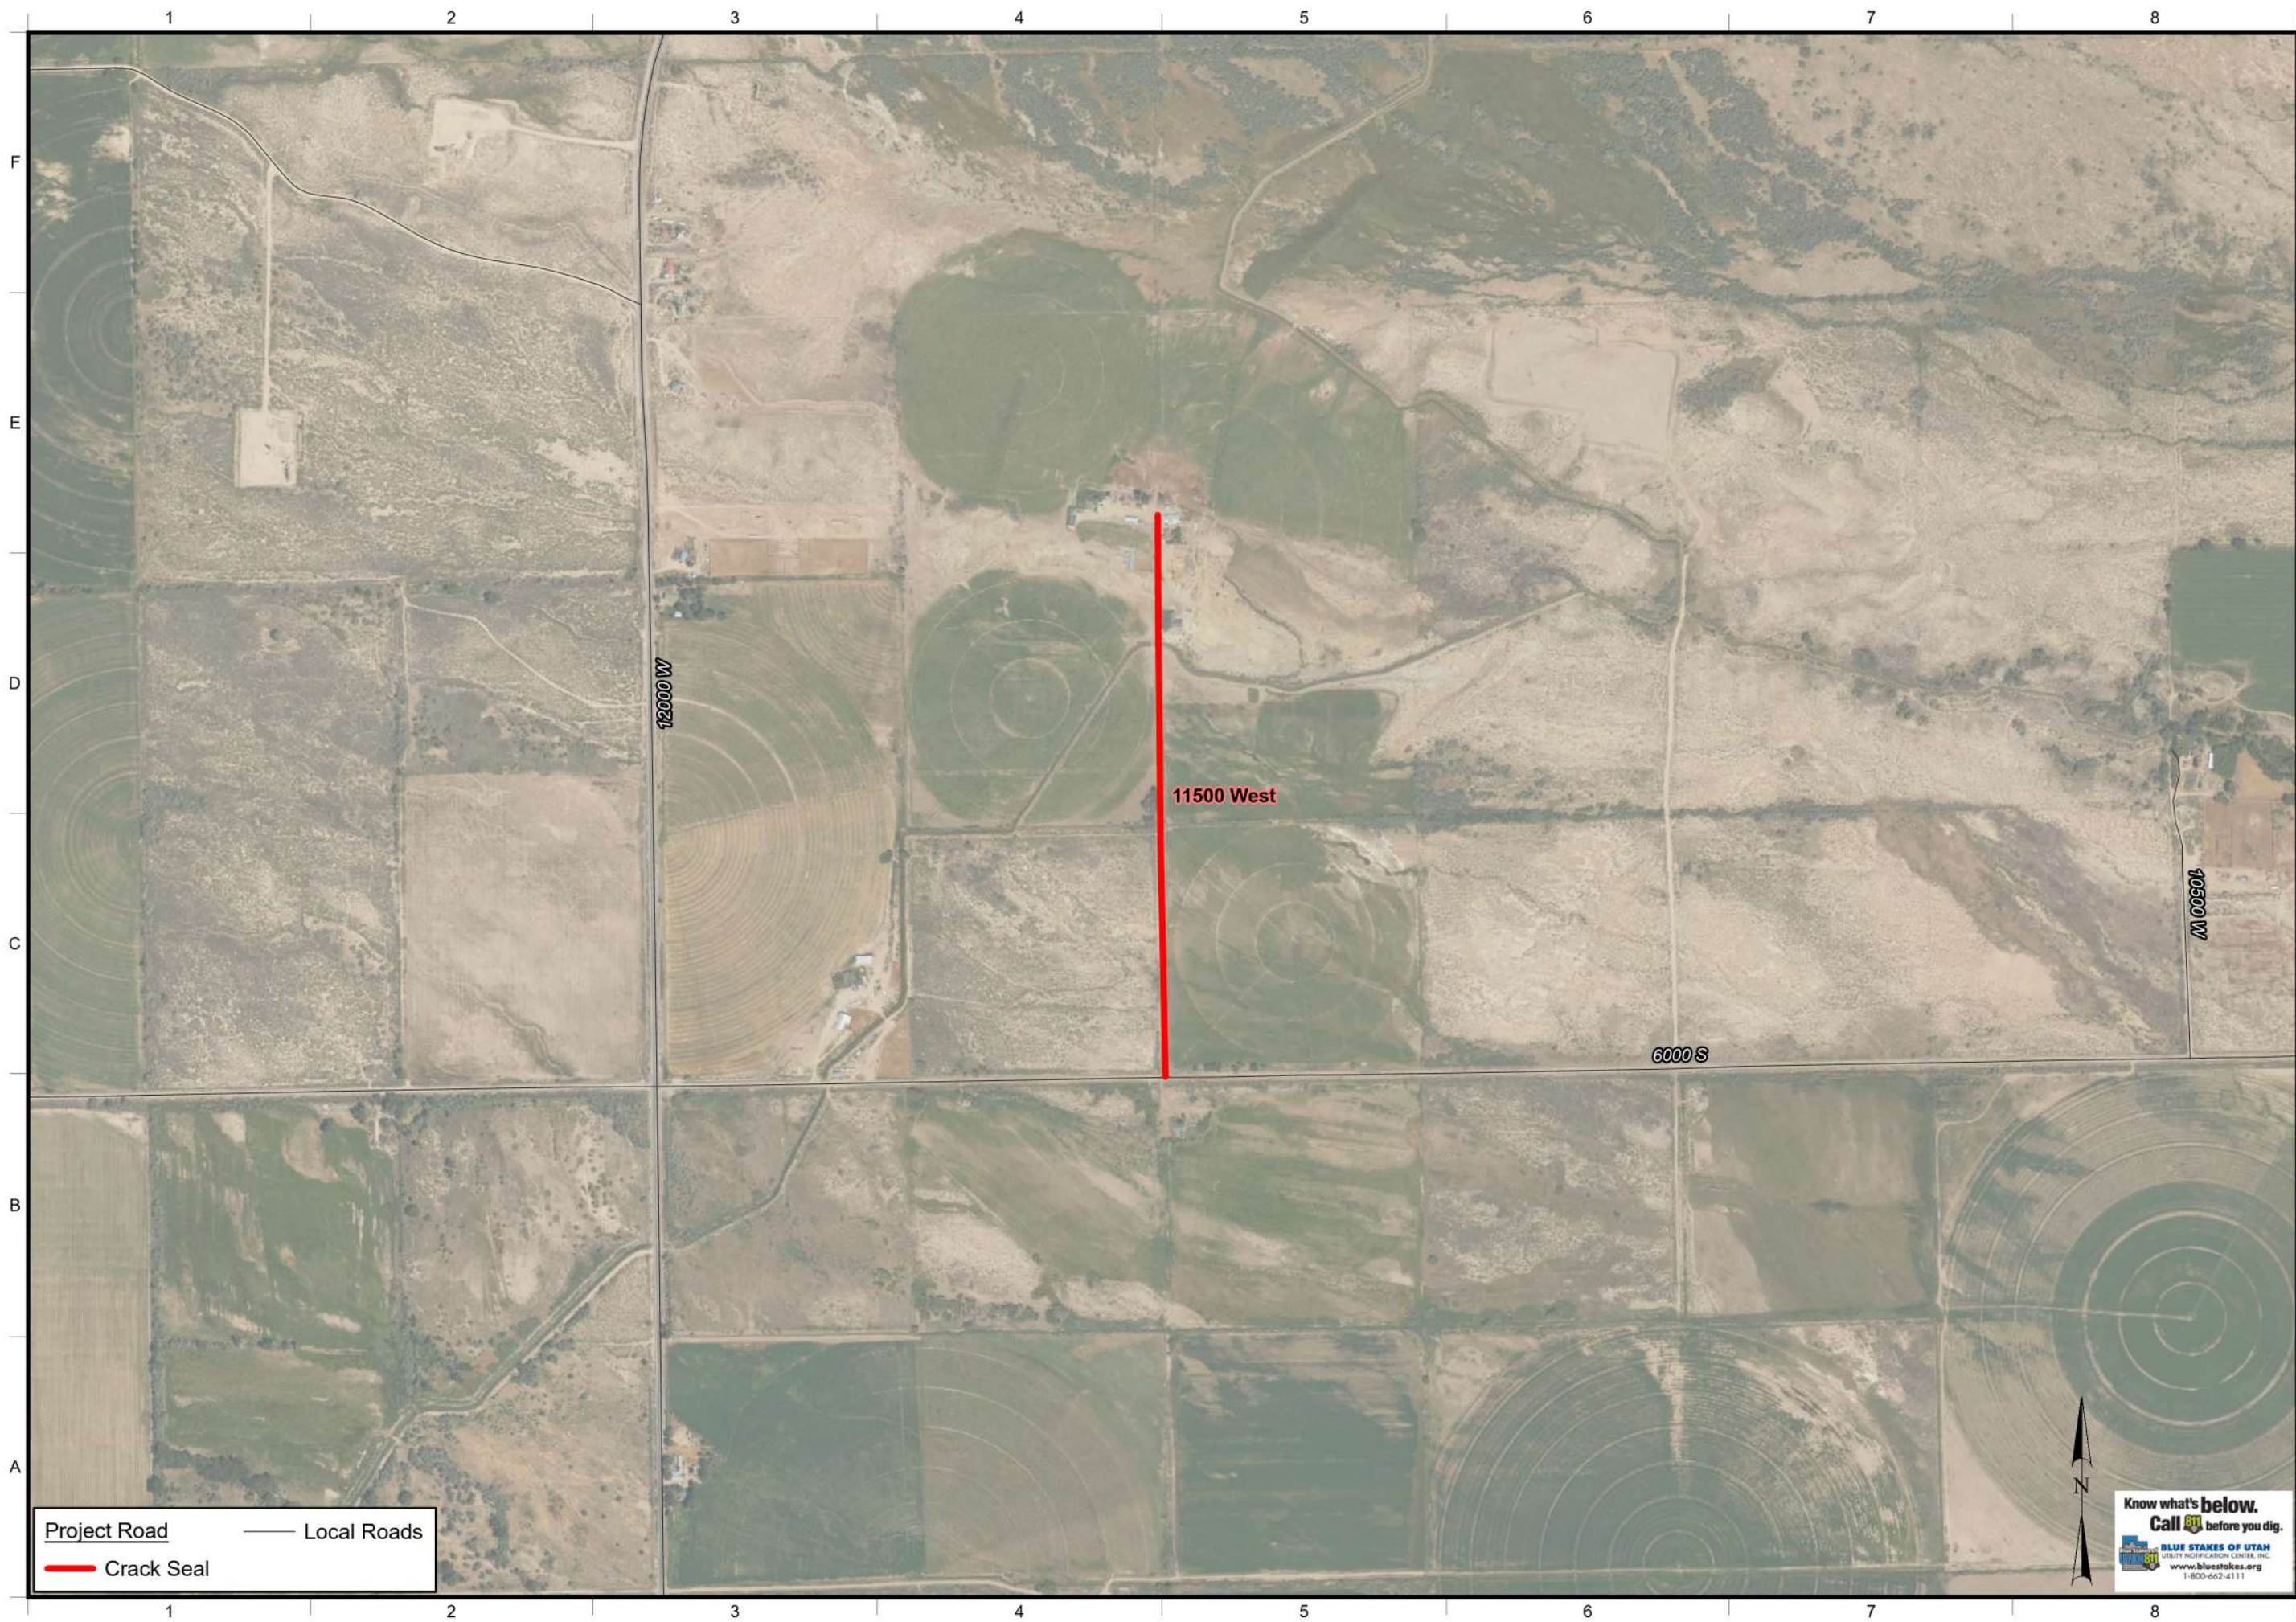


Project Road — Local Roads
— Crack Seal



Know what's below.
Call 811 before you dig.
BLUE STAKES OF UTAH
UTILITY NOTIFICATION CENTER, INC.
www.bluestakes.org
1-800-662-4111

DUCHEсне COUNTY		2026 ROADWAY MAINTENANCE - CRACK SEAL		PLAN		SUBMITTAL: FOR BIDDING ONLY		PROJECT NUMBER: 2509-060	
JONES & DeMILE Engineering, Inc. CIVIL & STRUCTURAL ENGINEERING - SURVEYING GIS - ENVIRONMENTAL - MATERIALS TESTING 1.800.748.5275 www.jonesandmille.com		REVISIONS		DWS NAME		SCALE: 1" = 800'		UPDATED: 06-Feb-26 PLOTTED: 06-Feb-26	
REMARKS		DATE		ID		REVISED		REVISED	
PL-03		PL-03		PL-03		PL-03		PL-03	

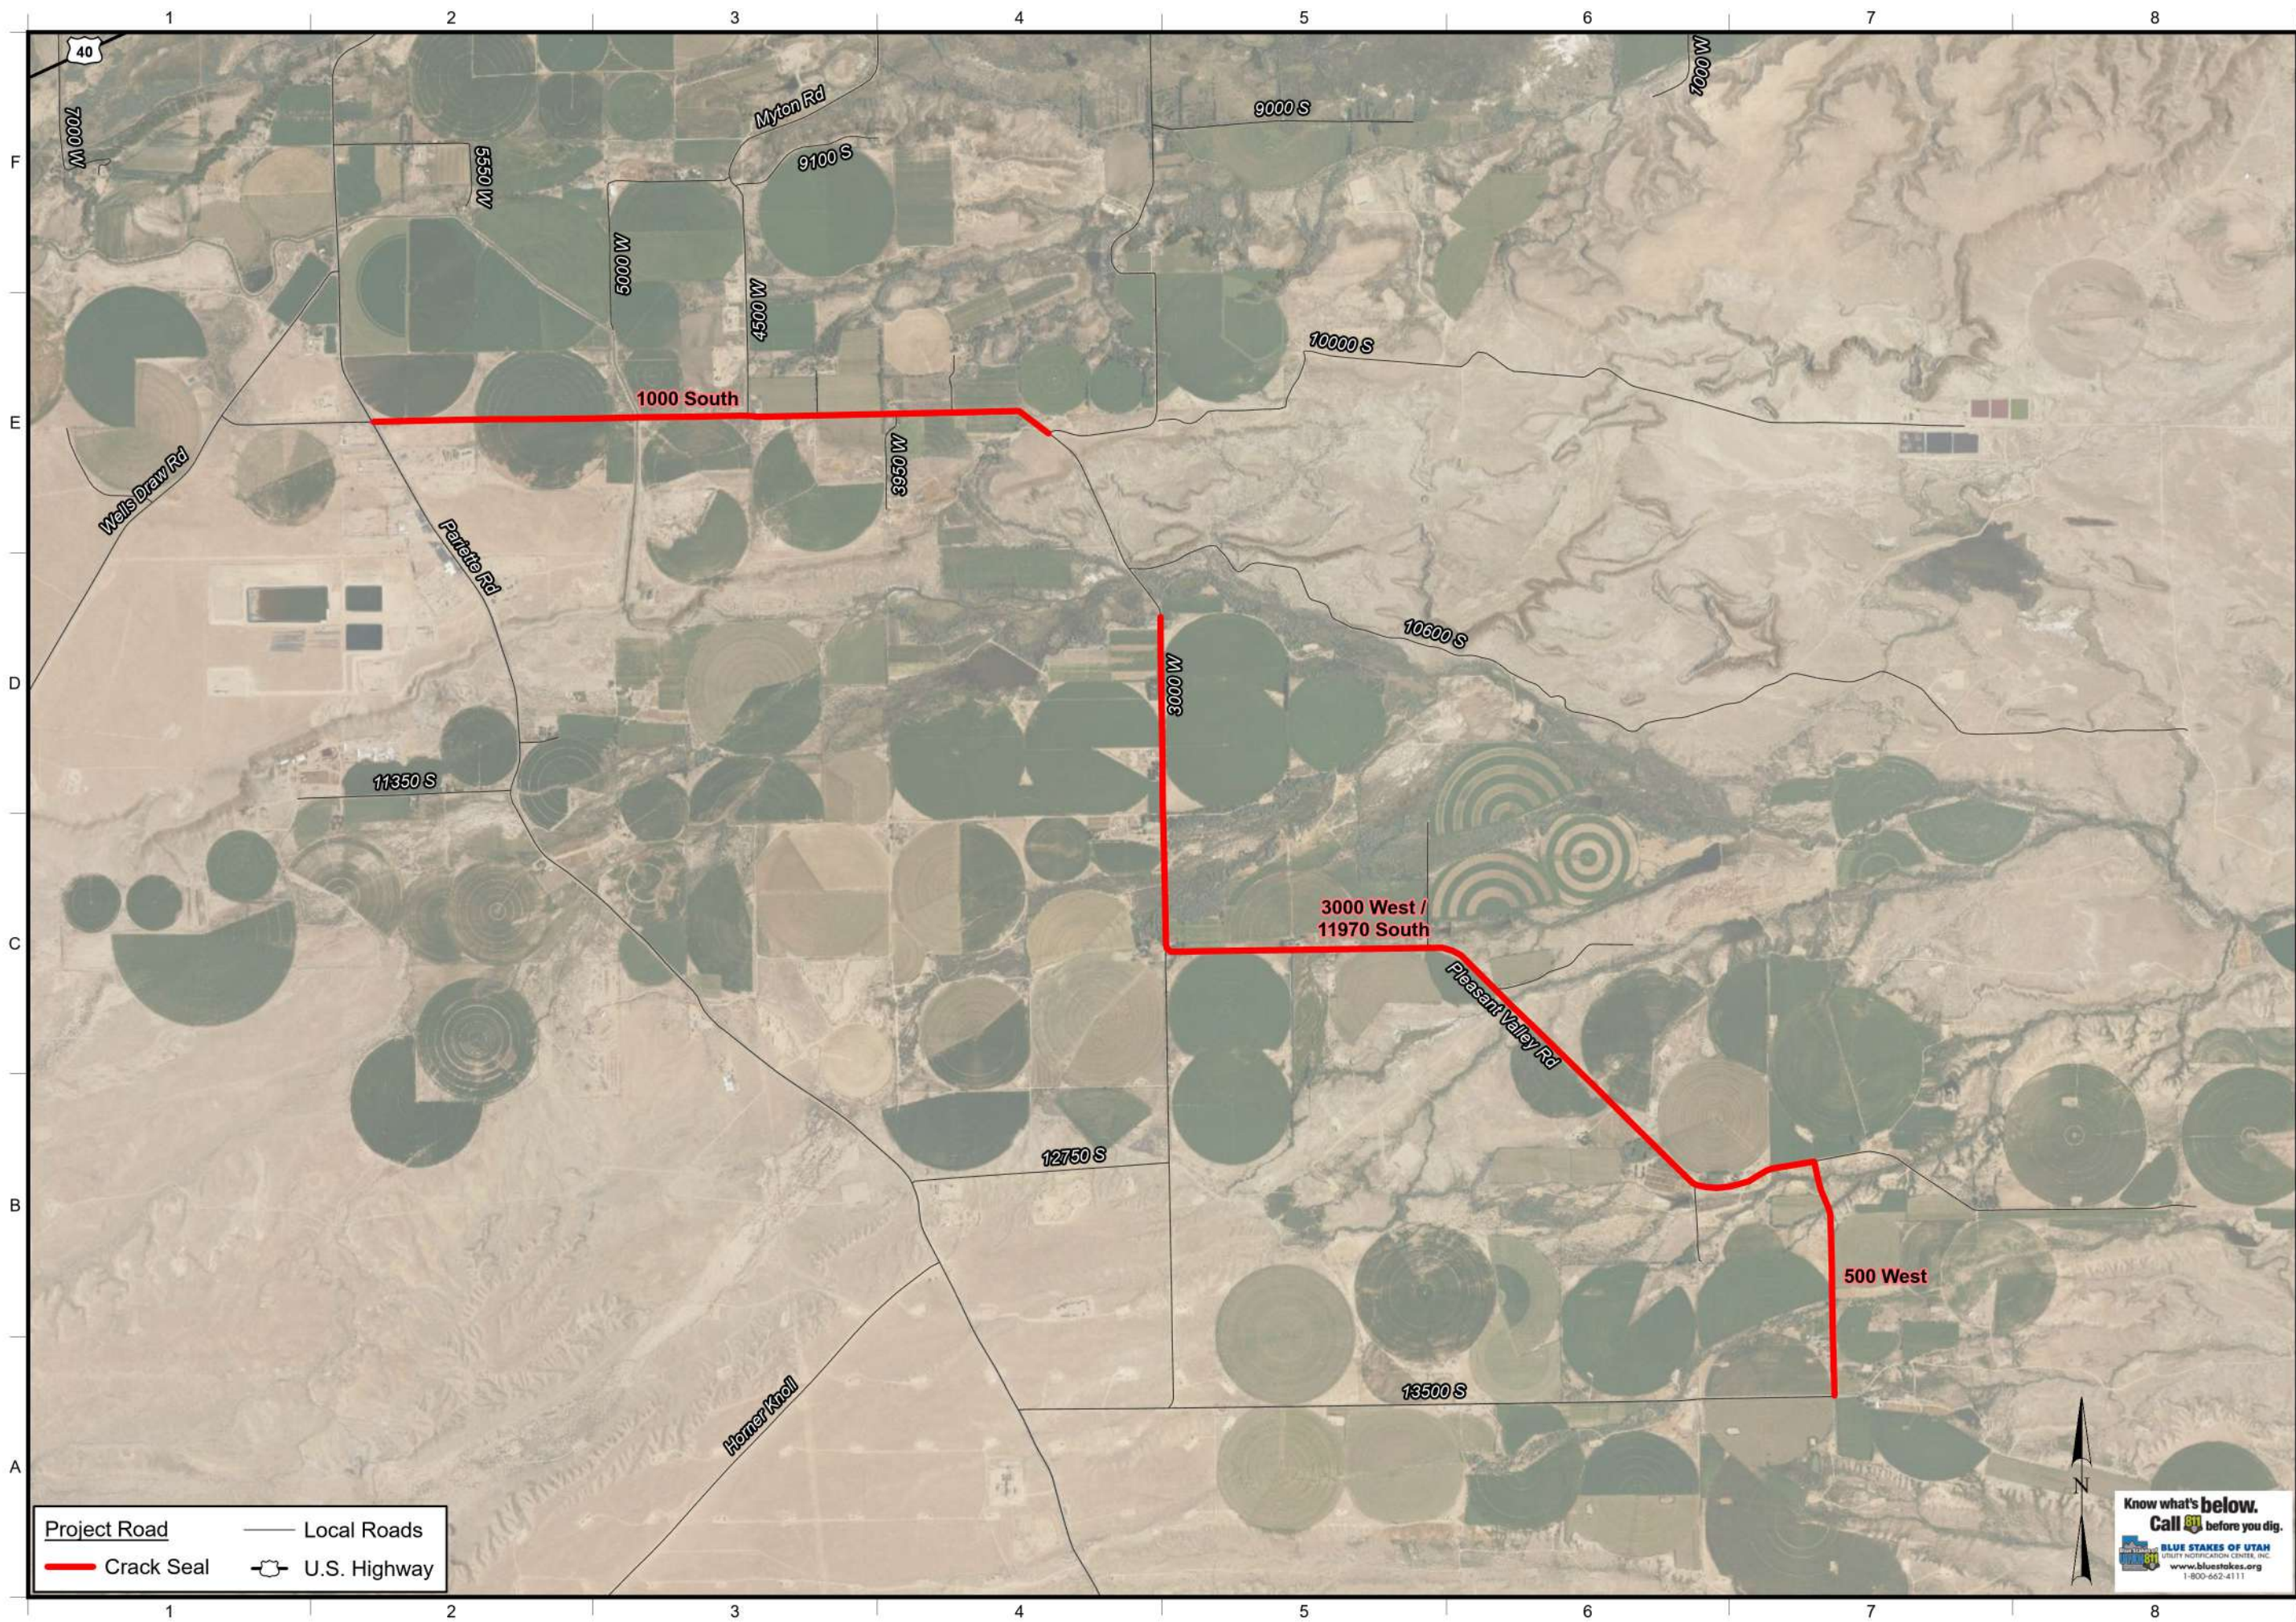

Project Road

Crack Seal

Local Roads

U.S. Highway

Know what's below.

Call 811 before you dig.

BLUE STAKES OF UTAH

UTILITY NOTIFICATION CENTER, INC.

www.bluestakes.org

1-800-662-4111

DUCHESNE COUNTY

2026 ROADWAY MAINTENANCE - CRACK SEAL

PLAN

DUCHESNE COUNTY

SHEET NO. PL-04

REVISIONS

NO	DATE	REMARKS
----	------	---------

SCALE: 1" = 3,000'

DWG NAME: 2509-060

PROJECT NUMBER: 2509-060

SUBMITTAL: FOR BIDDING ONLY

06-Feb-26

06-Feb-26

UPDATED: 06-Feb-26


PLOTTED: 06-Feb-26

Jones & DeMille Engineering, Inc.

CIVIL & STRUCTURAL ENGINEERING - SURVEYING

GIS - ENVIRONMENTAL - MATERIALS TESTING

1.800.748.5275 www.jonesanddemicile.com

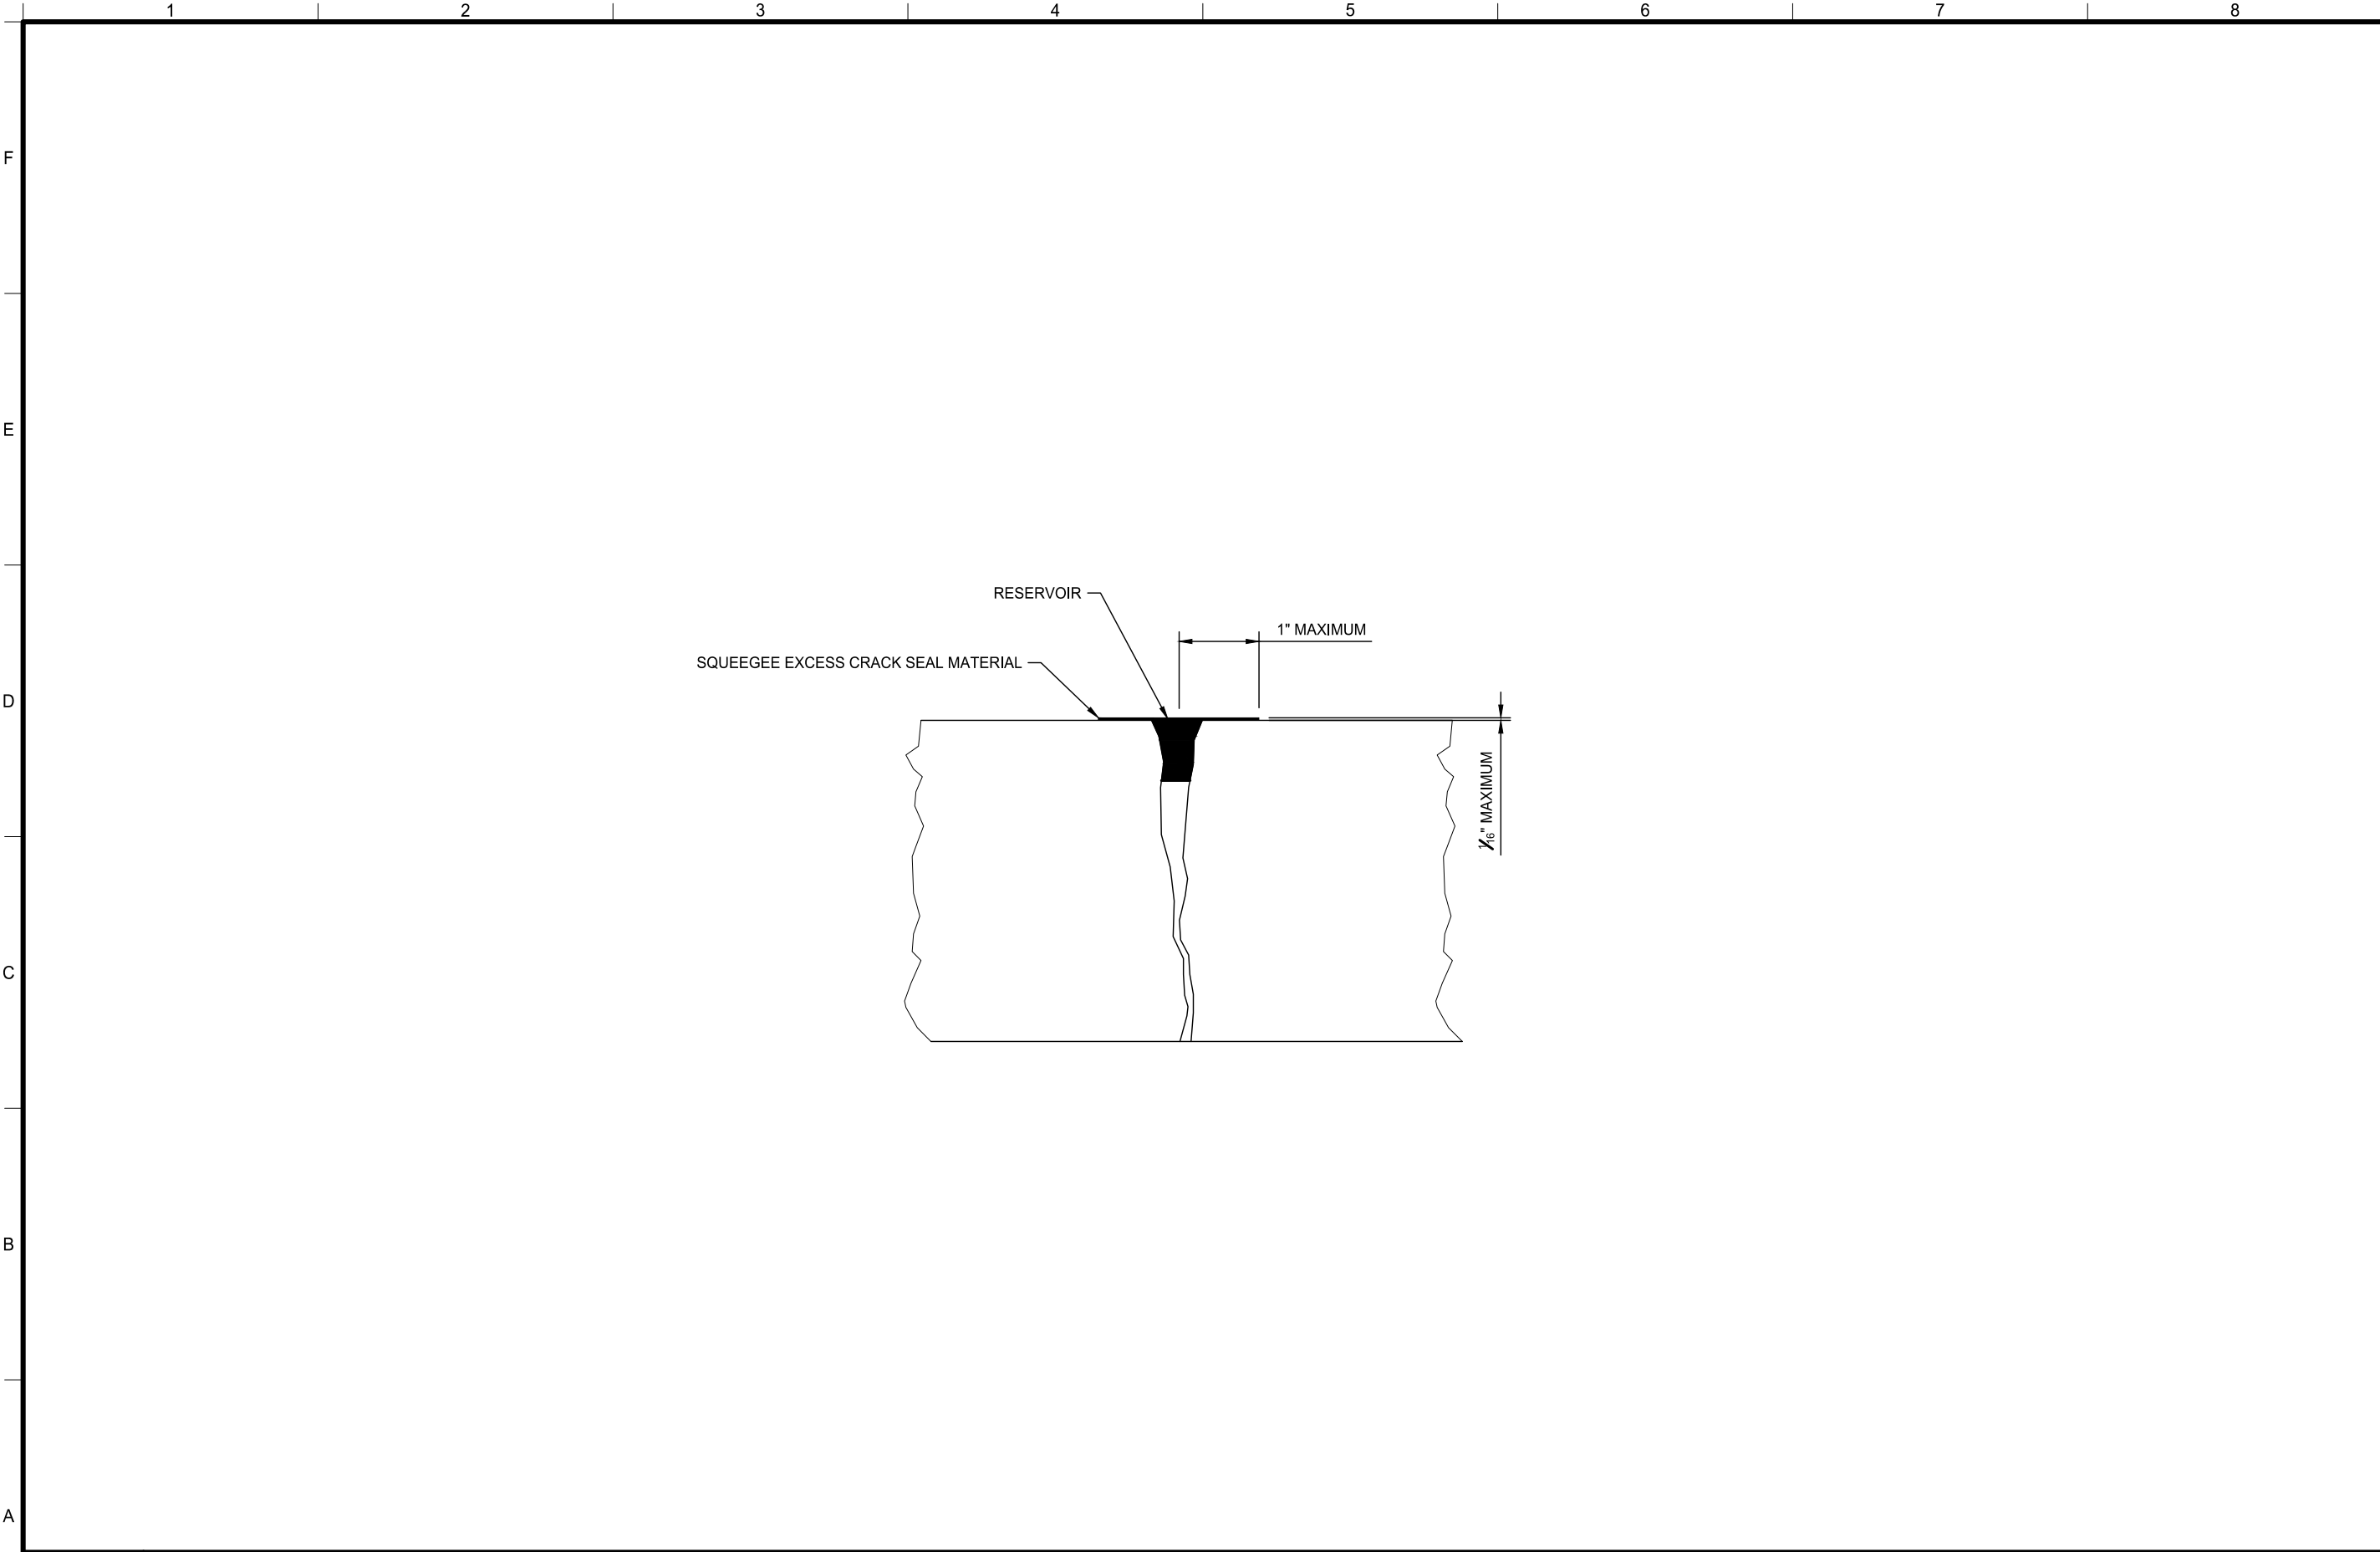

A1	CRACK SEAL DETAIL
SCALE	NOT TO SCALE