



Mark Gordon
Governor

WYOMING Department of Transportation

"Provide a safe and effective transportation system"

5300 Bishop Boulevard, Cheyenne, Wyoming 82009-3340



Darin J. Westby, P.E.
Director

June 24, 2026

ADDENDA 1

For the
Letting of July 9, 2026

HSIP-B263016
Evanston Streets
Uinta County

TO WHOM IT MAY CONCERN:

- Please remove and replace the following:
- S3.
- TR1, TR2, TR4 & TR5.

These sheets are attached to email recipients.

Please examine the new information carefully and use it in the preparation of your bid.

Sincerely,

J. Douglas Jensen, P.E.
Contracts and Estimates Engineer

HIGHWAY SIGN SUMMARY

PROJECT SIGN NUMBER	LOCATION	DESCRIPTION & SIZE	BACKGROUND COLOR	LETTERS BORDER & SYMBOLS	NEW SIGN PANEL		BACKING ANGLES	MOUNTING
					MATERIAL	SF		
OVERHEAD SIGNING								
1	See Sign Area Layout Sheet TR1	HOSPITAL Straight Arrow 24" x 30" D9-2	Retroreflective White	Black	Aluminum	5.00	2-2" x 2" x 3/16"	Mount on Overhead Structure Over Appropriate Lane
2	See Sign Area Layout Sheet TR1	BUSINESS TO Bus 80 US 189 WYO 150 Straight Arrow Salt Lake 12' x 5'	Retroreflective Green	Retroreflective White	Extruded Aluminum	60.00		Mount on Overhead Structure Over Appropriate Lane
3	See Sign Area Layout Sheet TR1	BUSINESS Left Arrow Bus 80 US 189 Rock Springs 10' x 5'	Retroreflective Green	Retroreflective White	Extruded Aluminum	50.00		Mount on Overhead Structure Over Appropriate Lane
4	See Sign Area Layout Sheet TR1	(R3-5) Lane Use Control 30" x 36"	Retroreflective White	Black	Aluminum	7.50	2-2" x 2" x 3/16"	Mount on Overhead Structure Over Appropriate Lane
5	See Sign Area Layout Sheet TR1	NORTH Straight Arrow WYO 89 Jackson 8' x 5'	Retroreflective Green	Retroreflective White	Extruded Aluminum	40.00		Mount on Overhead Structure Over Appropriate Lane
6	See Sign Area Layout Sheet TR1	BUSINESS Bus 80 US 189 Right Arrow Rock Springs 10' x 5'	Retroreflective Green	Retroreflective White	Extruded Aluminum	50.00		Mount on Overhead Structure Over Appropriate Lane
7	See Sign Area Layout Sheet TR1	BEAR RIVER DR 66" x 18"	Retroreflective Green	Retroreflective White	Aluminum	8.25	2-2" x 2" x 3/16"	Mount on Luminaire Pole
8	See Sign Area Layout Sheet TR1	(R3-5) Lane Use Control 30" x 36"	Retroreflective White	Black	Aluminum	7.50	2-2" x 2" x 3/16"	Mount on Overhead Structure Over Appropriate Lane
9	See Sign Area Layout Sheet TR1	BEAR RIVER DR 66" x 18"	Retroreflective Green	Retroreflective White	Aluminum	8.25	2-2" x 2" x 3/16"	Mount on Luminaire Pole
10	See Sign Area Layout Sheet TR1	BUSINESS TO Left Arrow Bus 80 US 189 WYO 150 Salt Lake 12' x 5'	Retroreflective Green	Retroreflective White	Extruded Aluminum	60.00		Mount on Overhead Structure Over Appropriate Lane
11	See Sign Area Layout Sheet TR1	NORTH WYO 89 Right Arrow Jackson 8' x 5'	Retroreflective Green	Retroreflective White	Extruded Aluminum	40.00		Mount on Overhead Structure Over Appropriate Lane
12	See Sign Area Layout Sheet TR2	(R3-5) Lane Use Control 30" x 36"	Retroreflective White	Black	Aluminum	7.50	2-2" x 2" x 3/16"	Mount on Overhead Structure Over Appropriate Lane
13	See Sign Area Layout Sheet TR2	FRONT ST 48" x 18"	Retroreflective Green	Retroreflective White	Aluminum	6.00	2-2" x 2" x 3/16"	Mount on Luminaire Pole
14	See Sign Area Layout Sheet TR2	BUSINESS TO Bus 80 US 189 WYO 89 Right 45° Arrow Jackson 12' x 5'	Retroreflective Green	Retroreflective White	Extruded Aluminum	60.00		Mount on Overhead Structure Over Appropriate Lane
15	See Sign Area Layout Sheet TR2	BUSINESS Straight Arrow Bus 80 US 189 Salt Lake 9' x 5'	Retroreflective Green	Retroreflective White	Extruded Aluminum	45.00		Mount on Overhead Structure Over Appropriate Lane

FILE: P:\b263016\Tr\SIGN\Sheets\B263016sm02.dgn

STATE
OF
WYOMING

PROJ. NO.

B263016

SHEET
NO.

S3


TOTAL
SHEETS

S8


HIGHWAY SIGN SUMMARY

PROJECT SIGN NUMBER	LOCATION	DESCRIPTION & SIZE	BACKGROUND COLOR	LETTERS BORDER & SYMBOLS	NEW SIGN PANEL		BACKING ANGLES	MOUNTING
					MATERIAL	SF		
OVERHEAD SIGNING								
16	See Sign Area Layout Sheet TR2	(R3-5) Lane Use Control 30" x 36"	Retroreflective White	Black	Aluminum	7.50	2-2" x 2" x 3/16"	Mount on Overhead Structure Over Appropriate Lane
17	See Sign Area Layout Sheet TR2	BUSINESS TO Left Arrow Bus 80 US 189 WYO 89 Jackson 12' x 5'	Retroreflective Green	Retroreflective White	Extruded Aluminum	60.00		Mount on Overhead Structure Over Appropriate Lane
18	See Sign Area Layout Sheet TR2	TO SOUTH I-80 WYO 150 Straight Arrow Rock Springs 12' x 5'-6"	Retroreflective Brown	Retroreflective White	Extruded Aluminum	66.00		Mount on Overhead Structure Over Appropriate Lane
19	See Sign Area Layout Sheet TR2	(R3-5) Lane Use Control 30" x 36"	Retroreflective White	Black	Aluminum	7.50	2-2" x 2" x 3/16"	Mount on Overhead Structure Over Appropriate Lane
20	See Sign Area Layout Sheet TR2	TO SOUTH Left Arrow I-80 WYO 150 Rock Springs 12' x 5'-6"	Retroreflective Brown	Retroreflective White	Extruded Aluminum	66.00		Mount on Overhead Structure Over Appropriate Lane
21	See Sign Area Layout Sheet TR2	BUSINESS Bus 80 US 189 Right Arrow Salt Lake 9' x 5'	Retroreflective Green	Retroreflective White	Extruded Aluminum	45.00		Mount on Overhead Structure Over Appropriate Lane
22	See Sign Area Layout Sheet TR2	FRONT ST 48" x 18"	Retroreflective Green	Retroreflective White	Aluminum	6.00	2-2" x 2" x 3/16"	Mount on Luminaire Pole
23	See Sign Area Layout Sheet TR2	(R3-5) Lane Use Control 30" x 36"	Retroreflective White	Black	Aluminum	7.50	2-2" x 2" x 3/16"	Mount on Overhead Structure Over Appropriate Lane
24	See Sign Area Layout Sheet TR2	Left Arrow 9th St Bear River Dr Right Arrow 60" x 18"	Retroreflective Green	Retroreflective White	Aluminum	7.50	2-2" x 2" x 3/16"	Mount on Luminaire Pole
25	See Sign Area Layout Sheet TR2	FRONT ST 48" x 18"	Retroreflective Green	Retroreflective White	Aluminum	6.00	2-2" x 2" x 3/16"	Mount on Luminaire Pole
26	See Sign Area Layout Sheet TR2	(R3-5) Lane Use Control 30" x 36"	Retroreflective White	Black	Aluminum	7.50	2-2" x 2" x 3/16"	Mount on Overhead Structure Over Appropriate Lane
27	See Sign Area Layout Sheet TR2	9th St Right Arrow Left Arrow Bear River Dr 60" x 18"	Retroreflective Green	Retroreflective White	Aluminum	7.50	2-2" x 2" x 3/16"	Mount on Luminaire Pole
28	See Sign Area Layout Sheet TR2	(R3-5r) Lane Use Control 30" x 36"	Retroreflective White	Black	Aluminum	7.50	2-2" x 2" x 3/16"	Mount on Overhead Structure Over Appropriate Lane
29	See Sign Area Layout Sheet TR2	FRONT ST 48" x 18"	Retroreflective Green	Retroreflective White	Aluminum	6.00	2-2" x 2" x 3/16"	Mount on Luminaire Pole


STATE OF WYOMING	PROJ. NO. B263016	SHEET NO. TR1	TOTAL SHEETS TR17
------------------------	--------------------------	-------------------------	-----------------------------

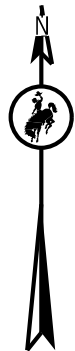


BEAR RIVER DR

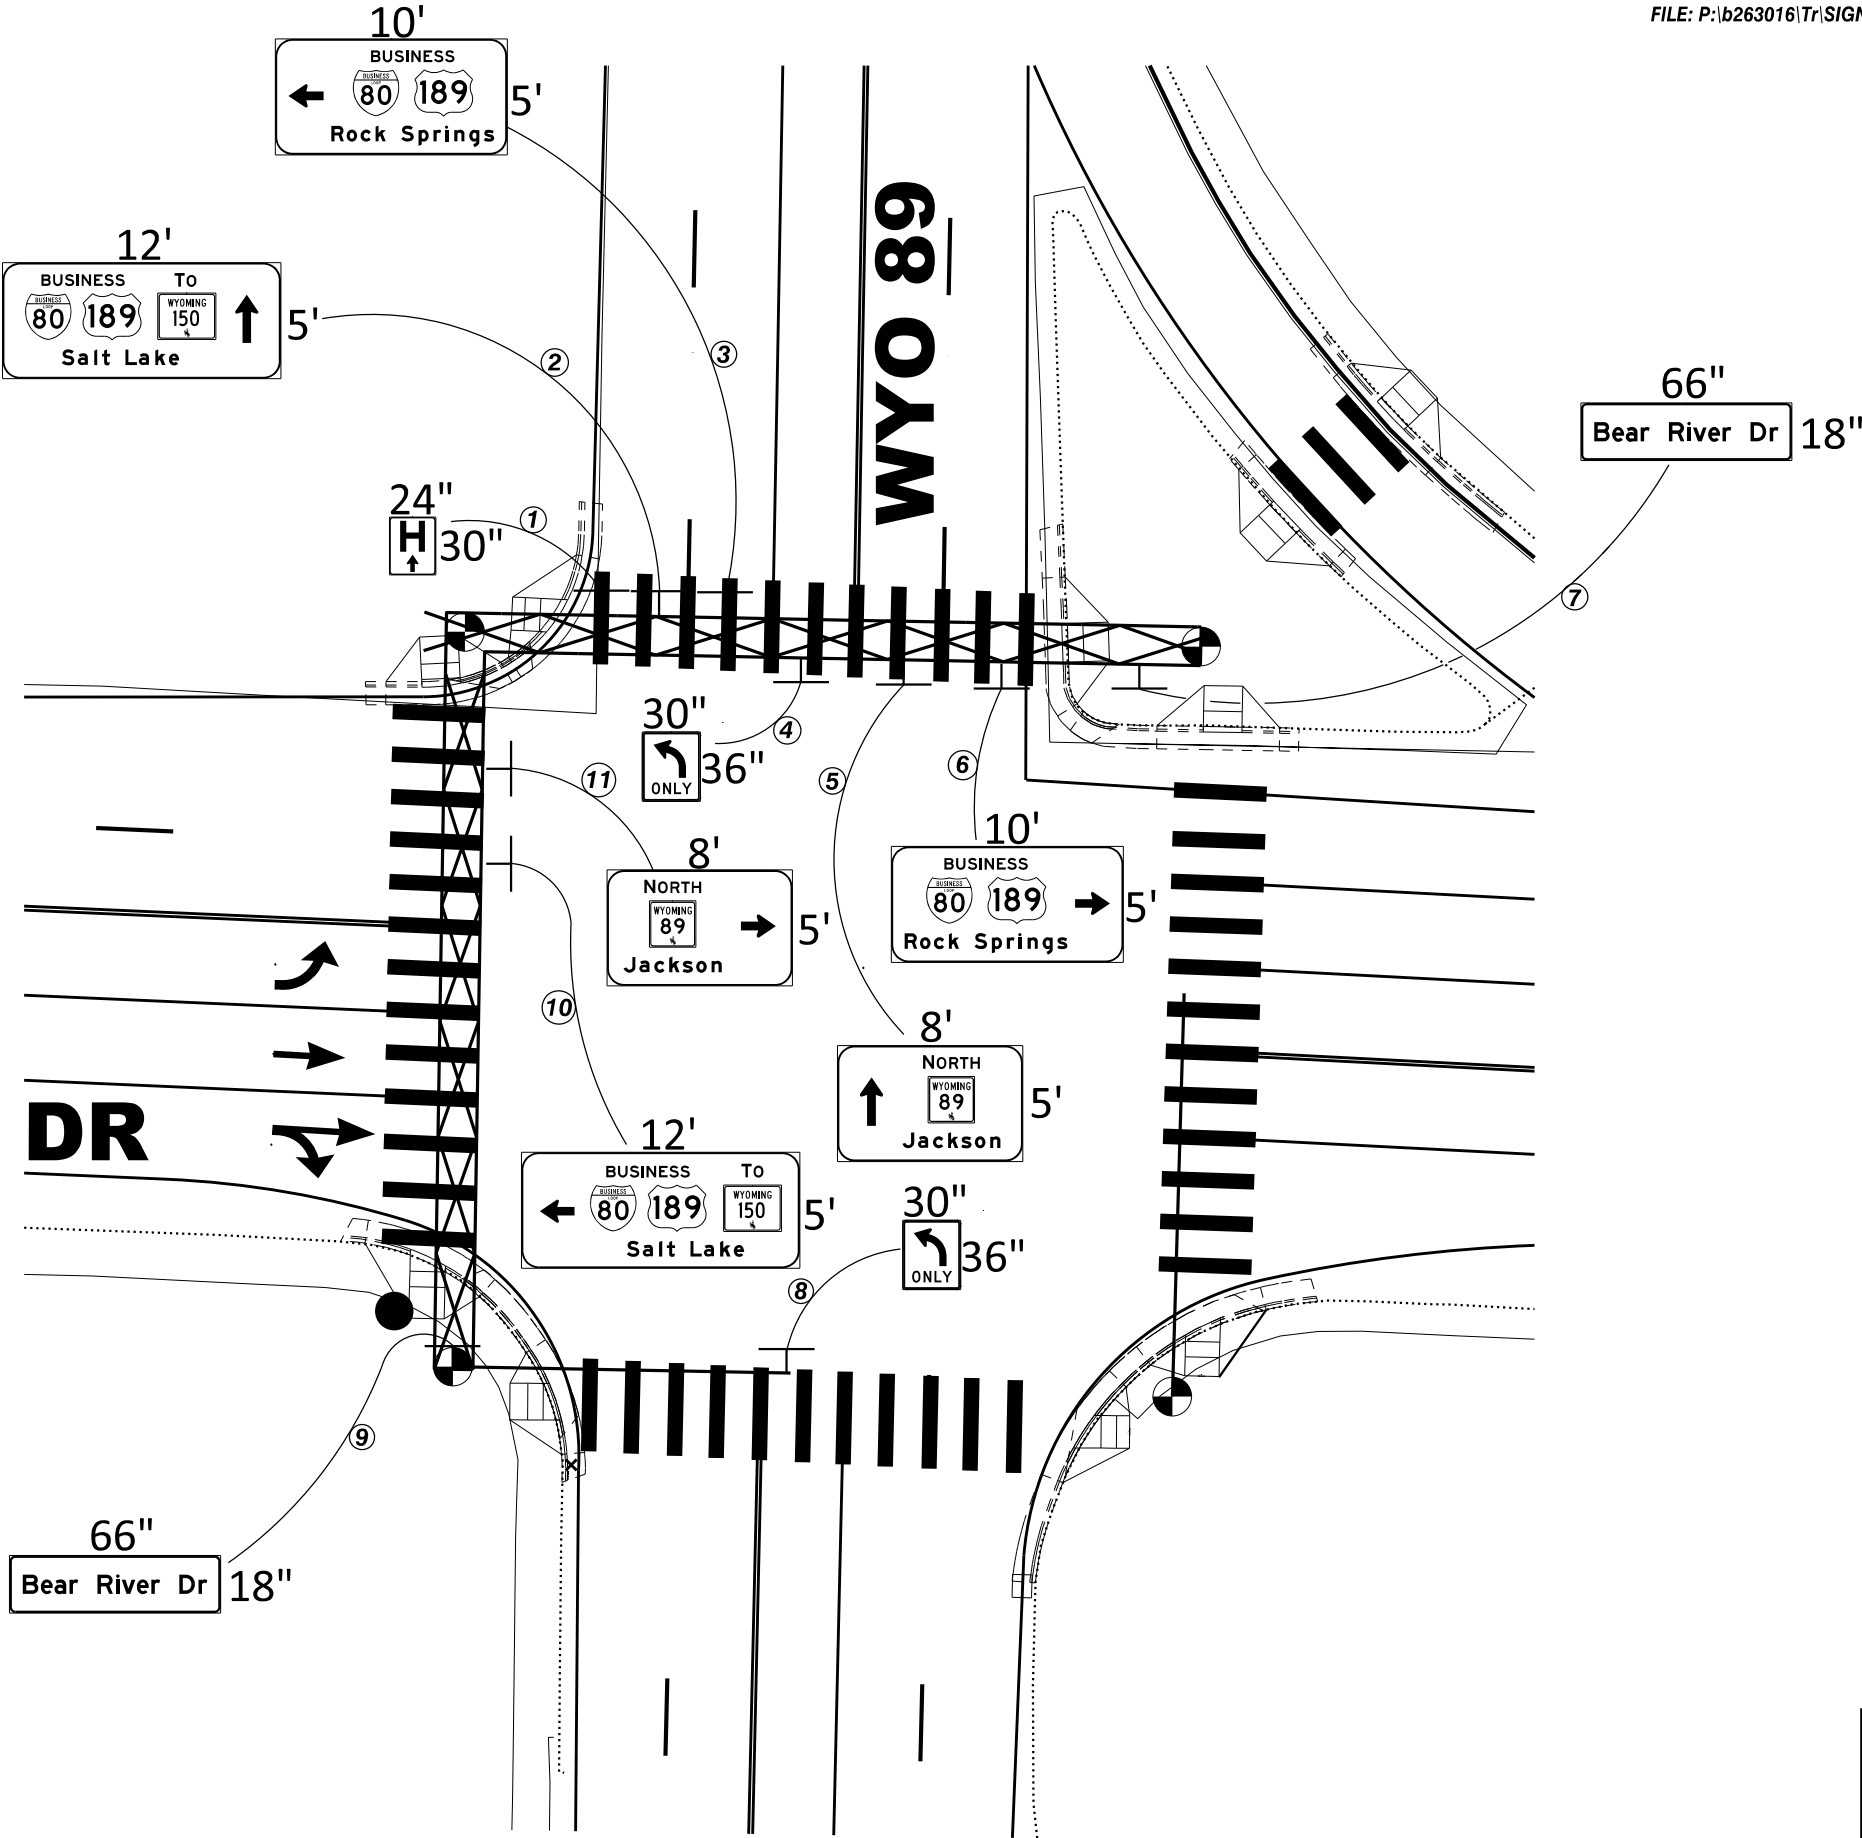



**SIGN AREA LAYOUT
EVANSTON SIGNAL REPLACEMENT
SHEET 1 OF 3**

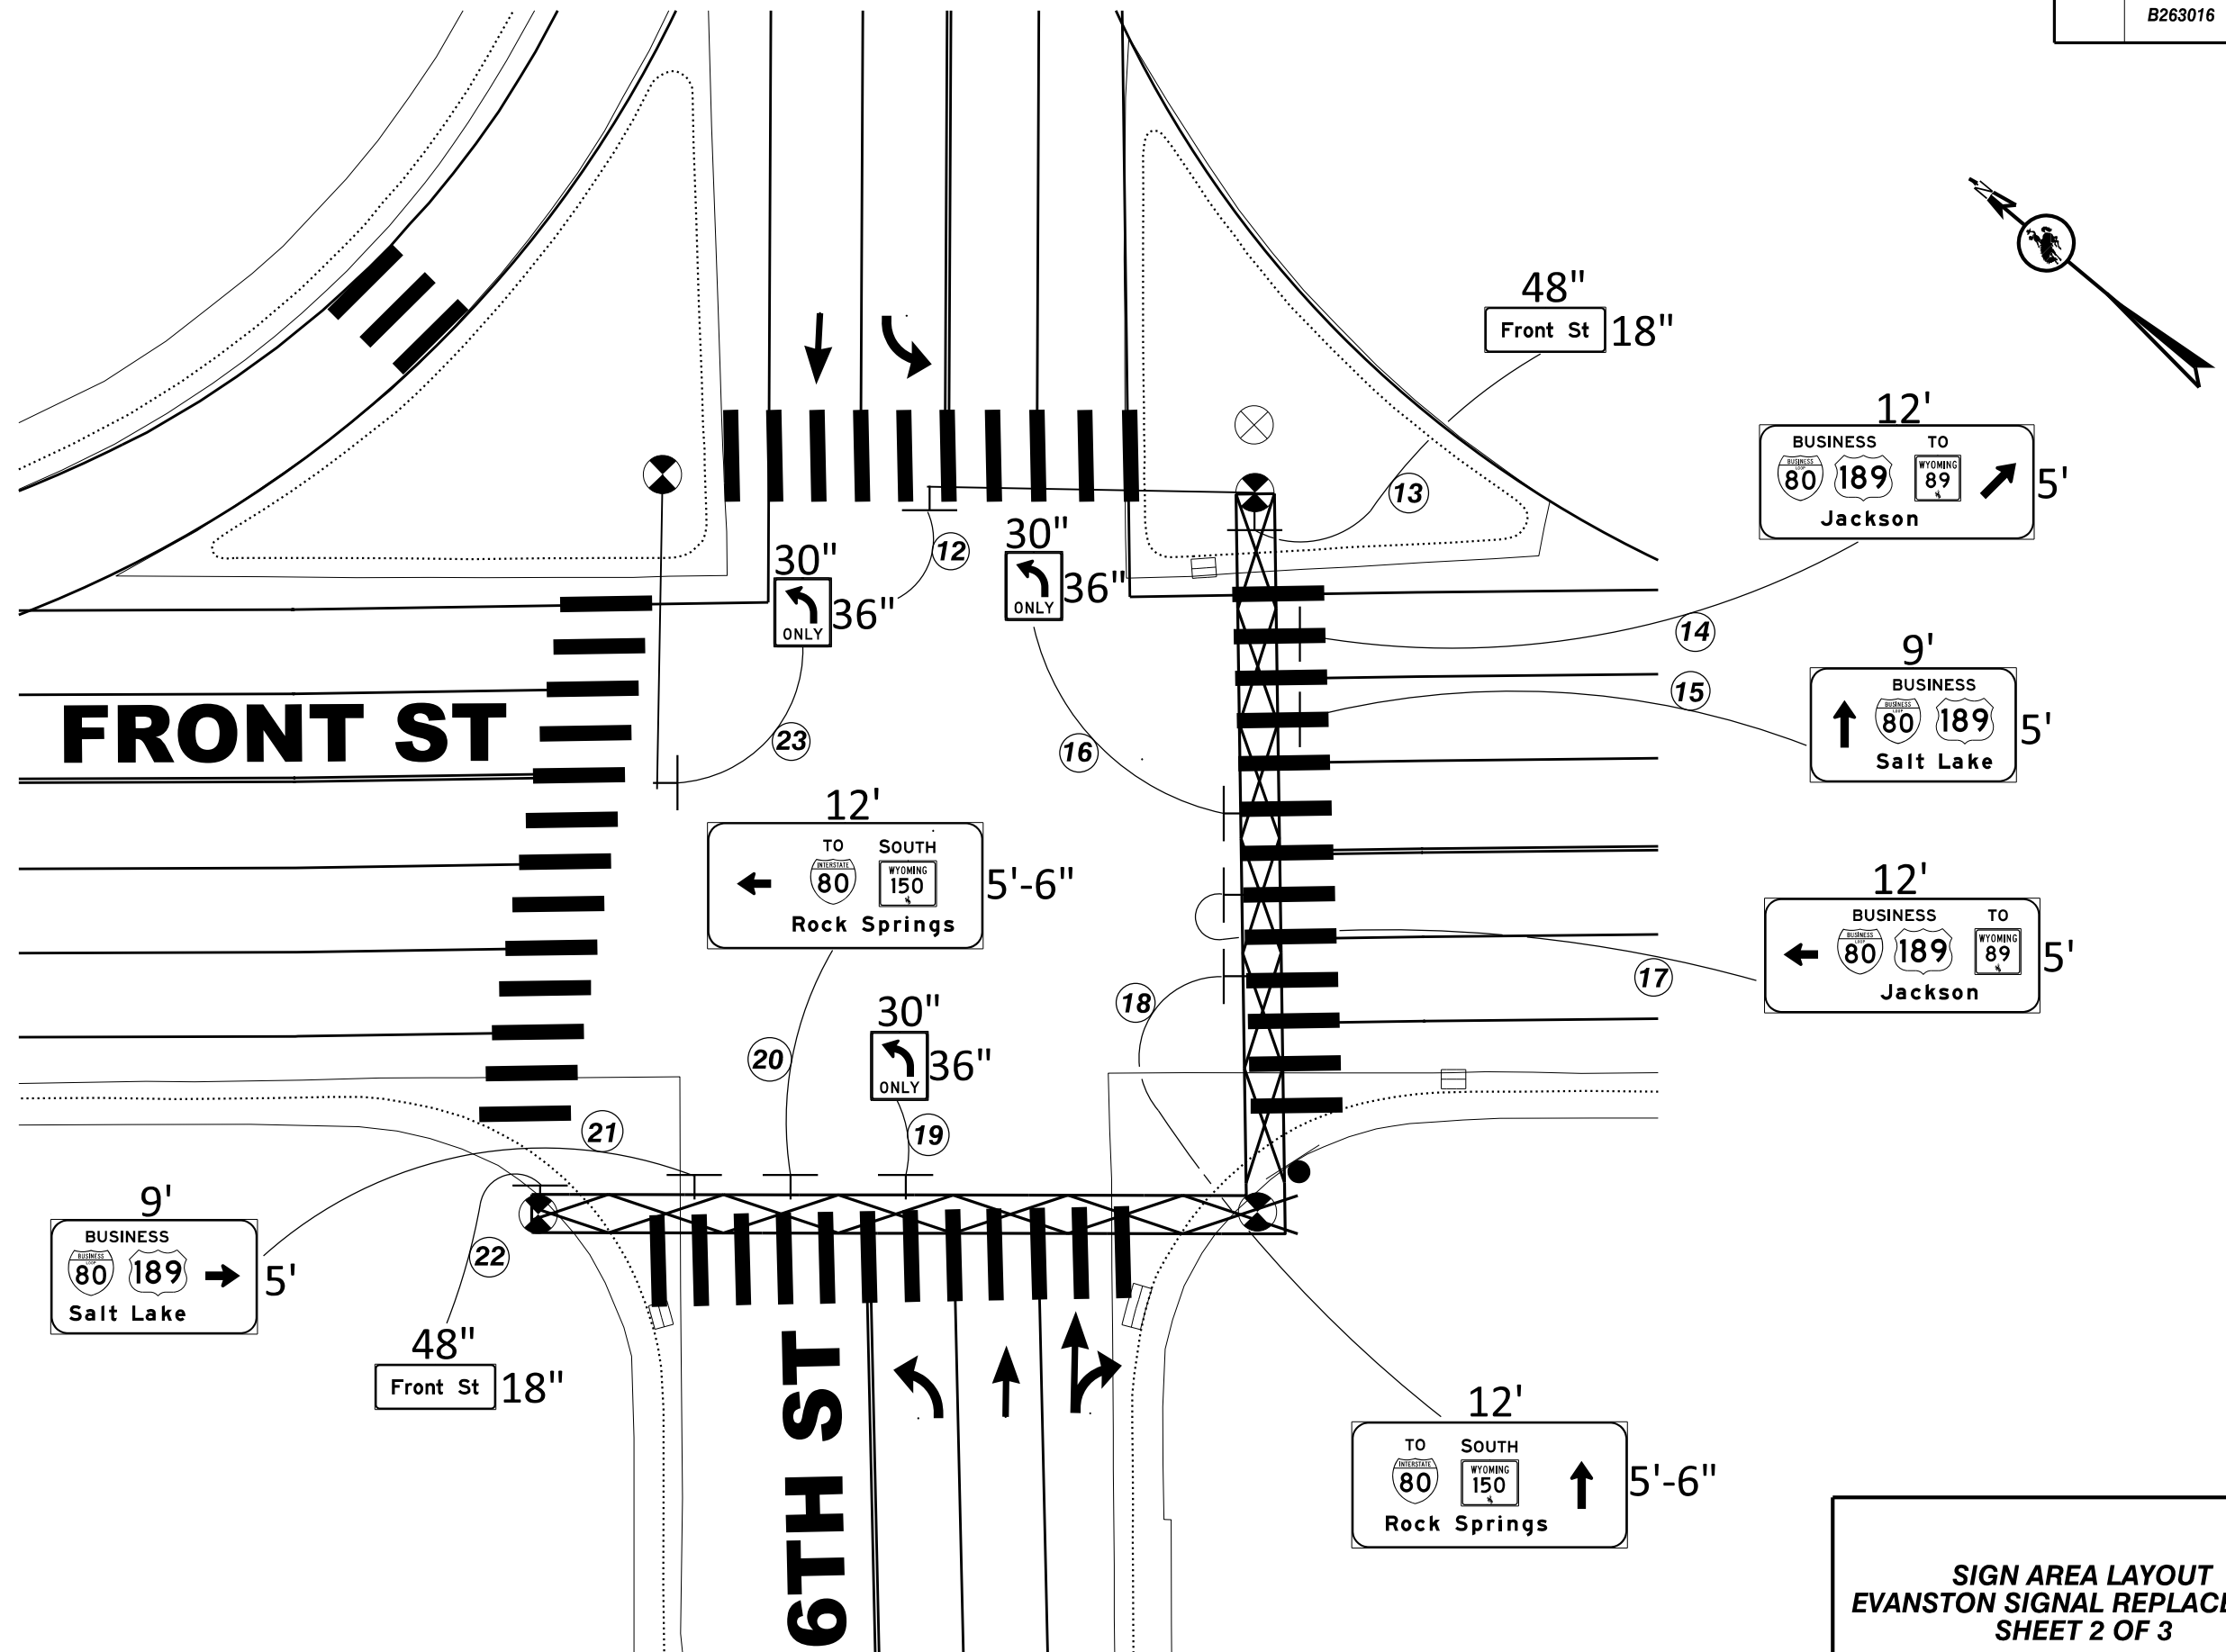

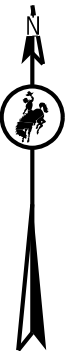

BEAR RIVER DR

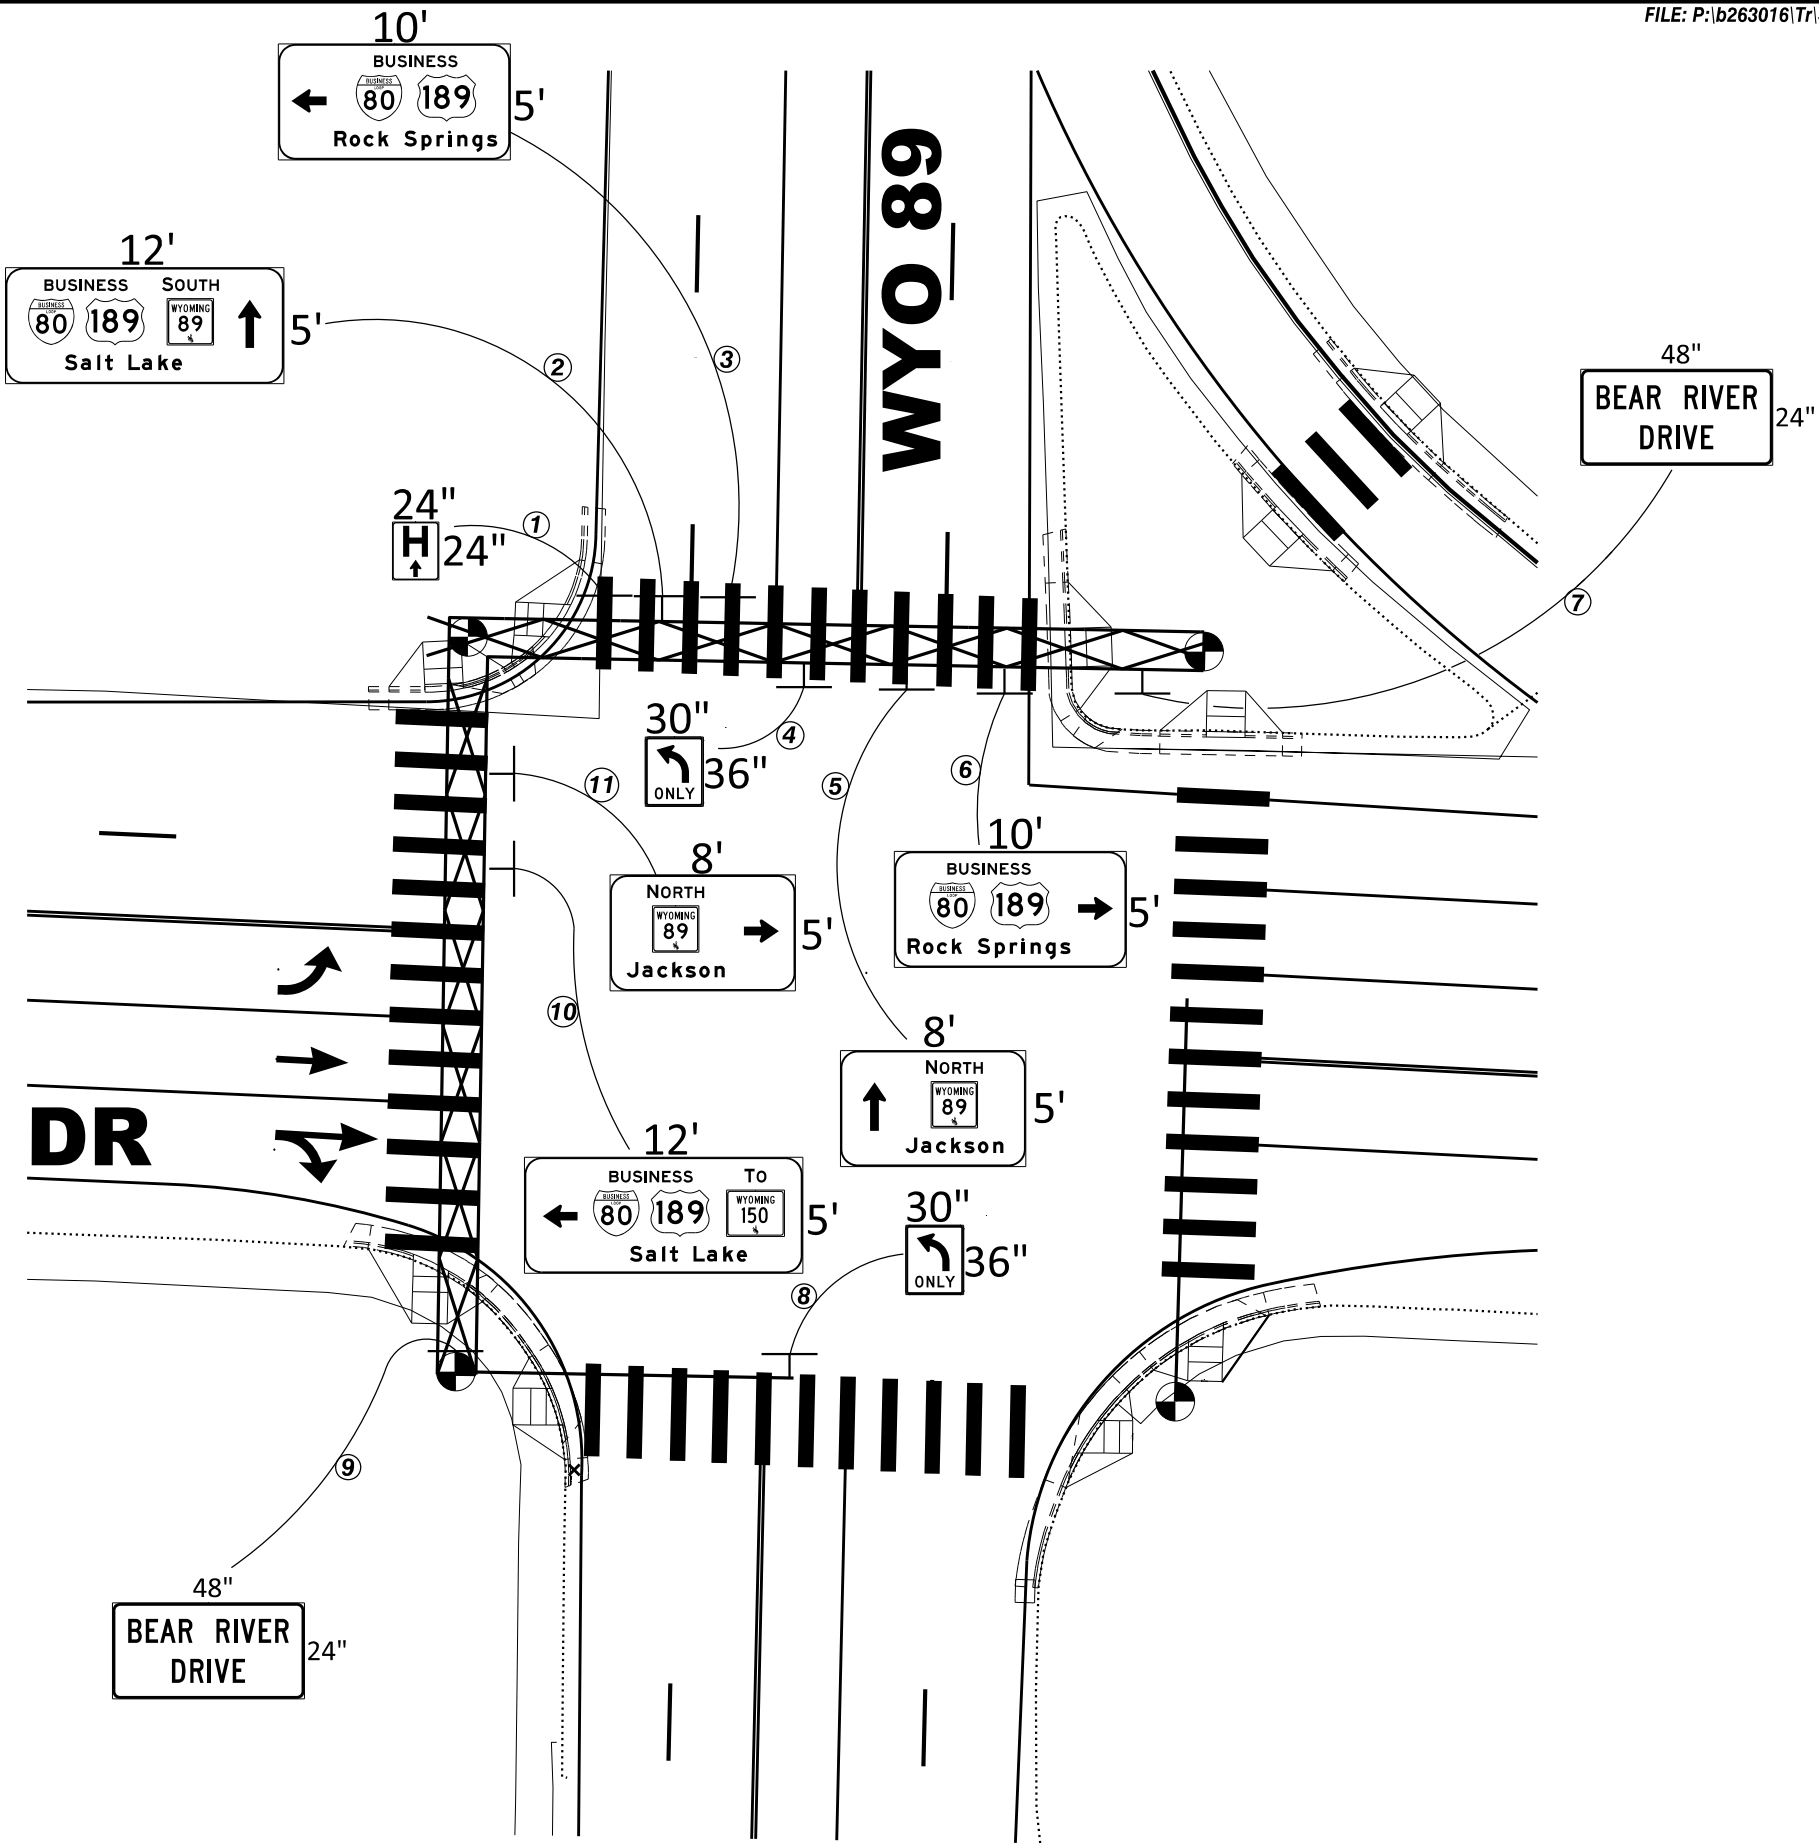

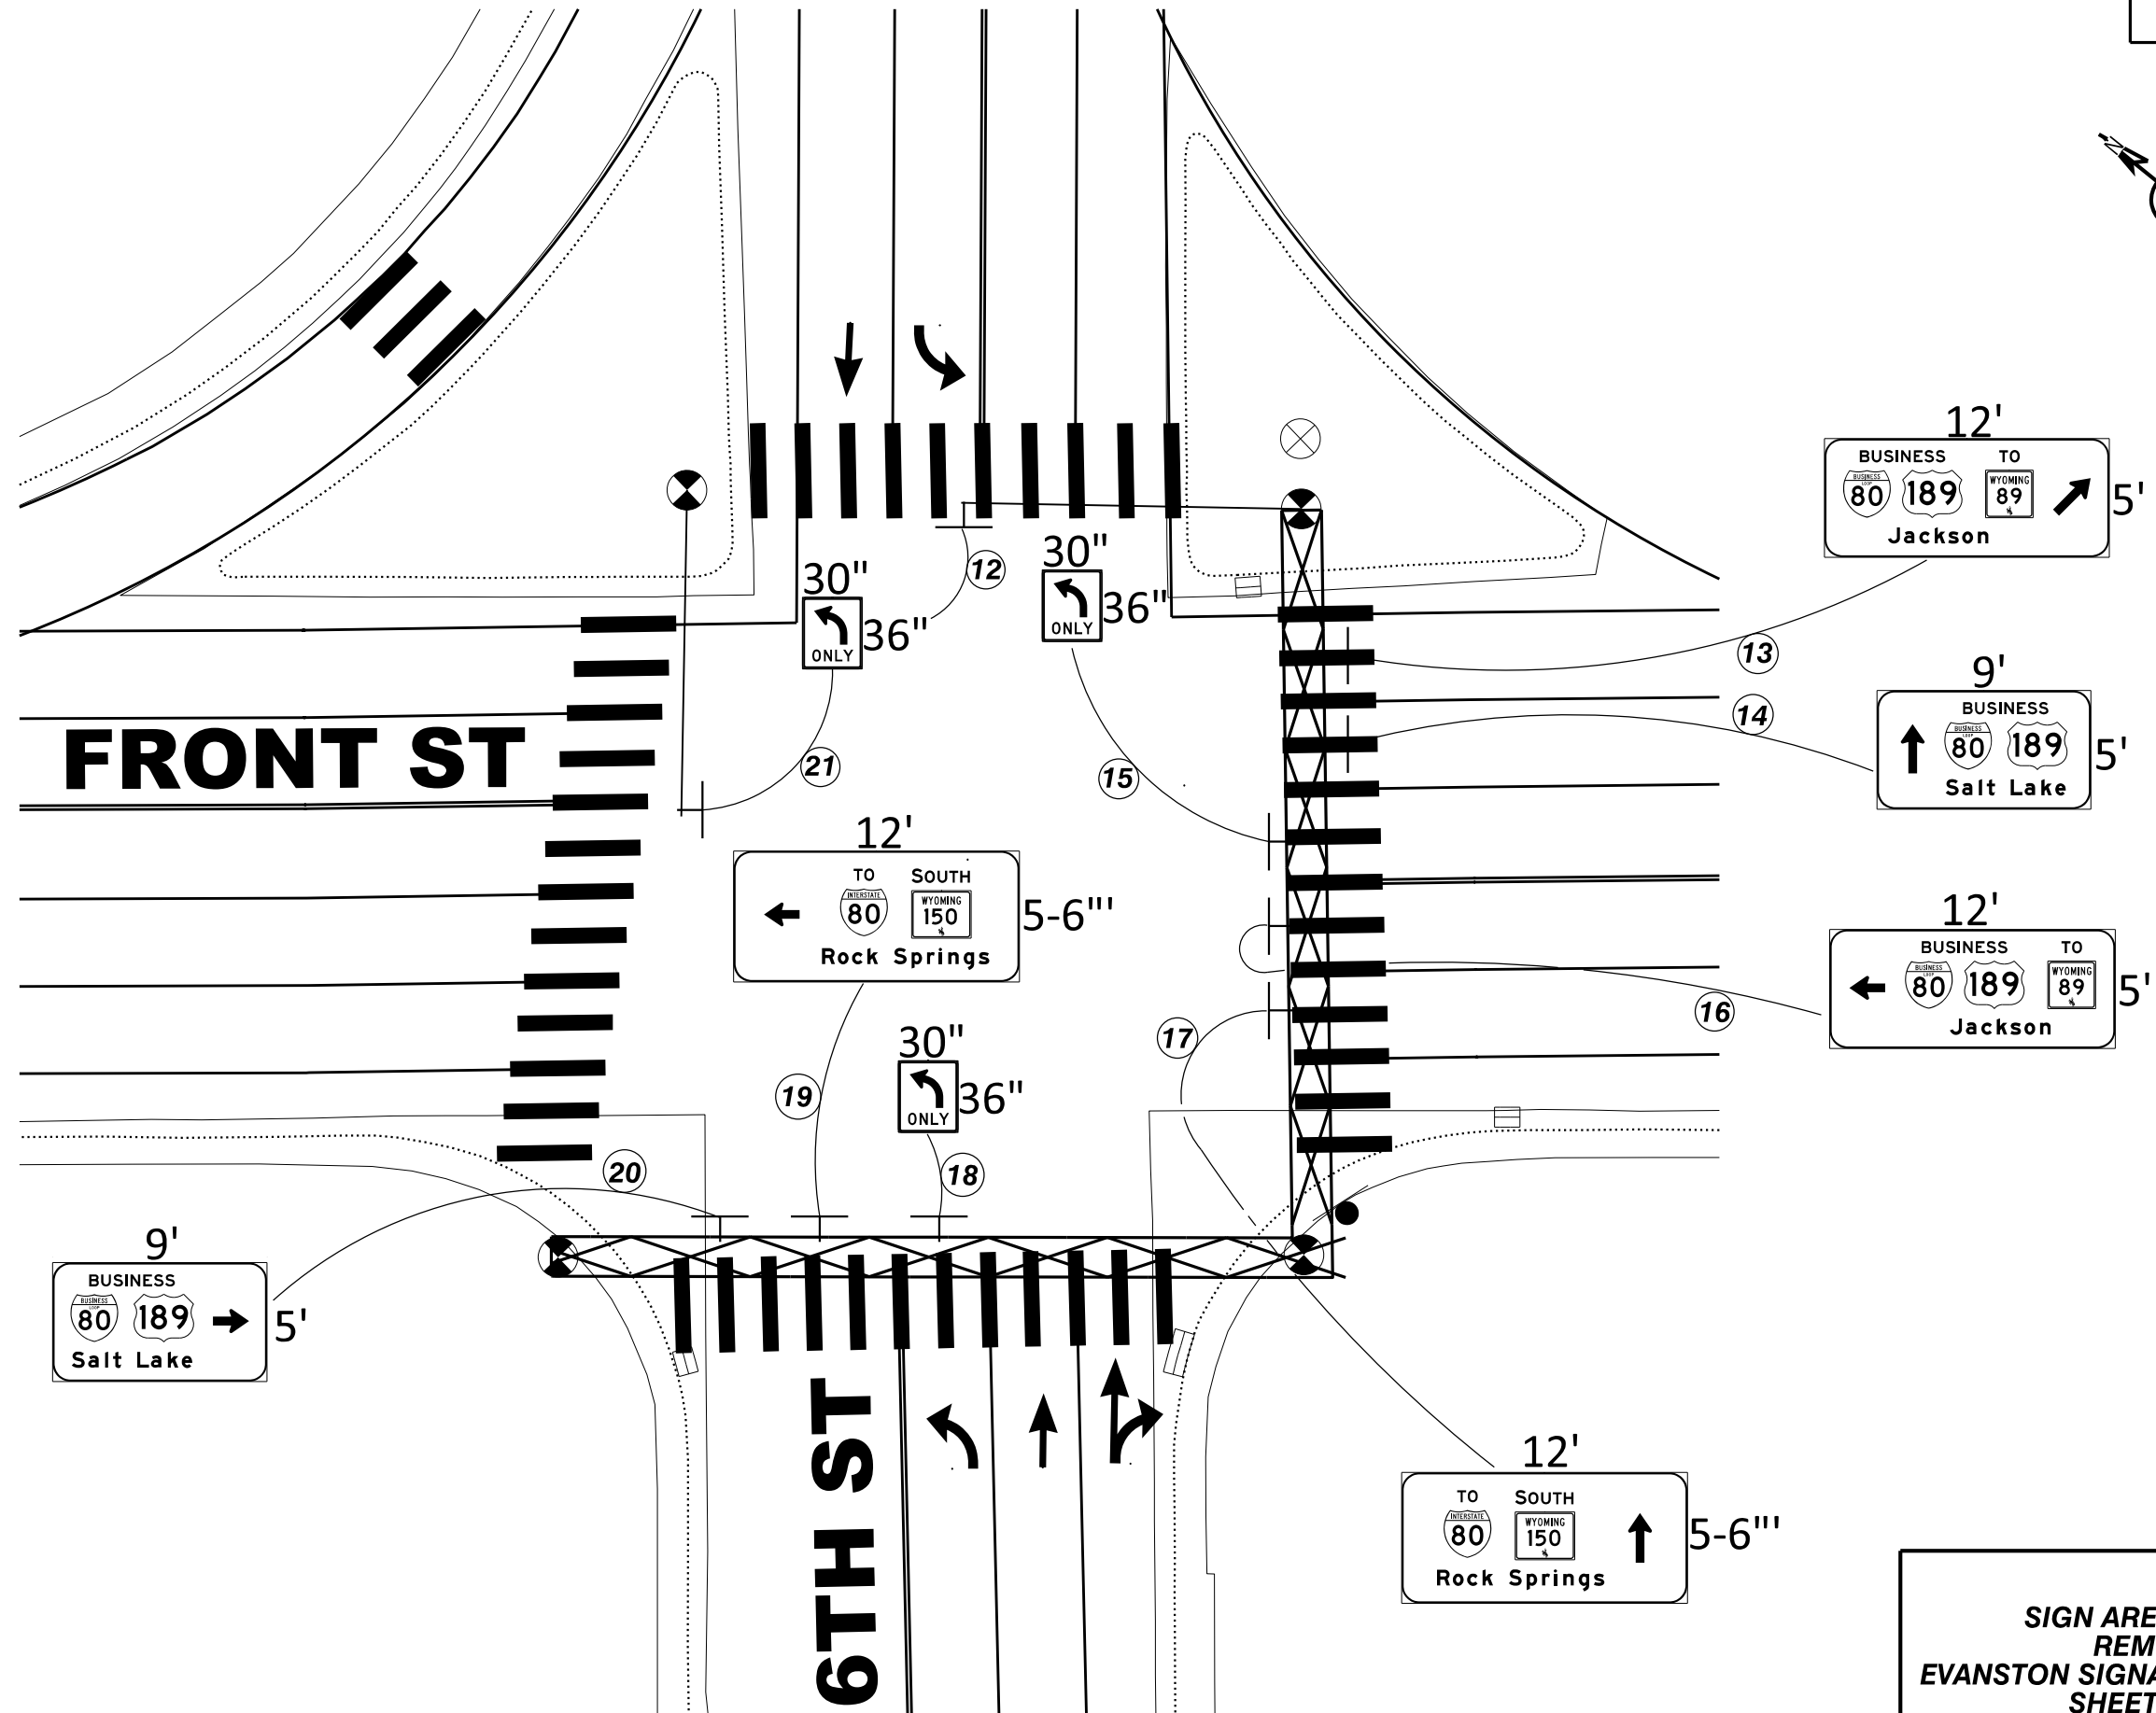

**SIGN AREA LAYOUT
REMOVAL
EVANSTON SIGNAL REPLACEMENT
SHEET 2 OF 3**