


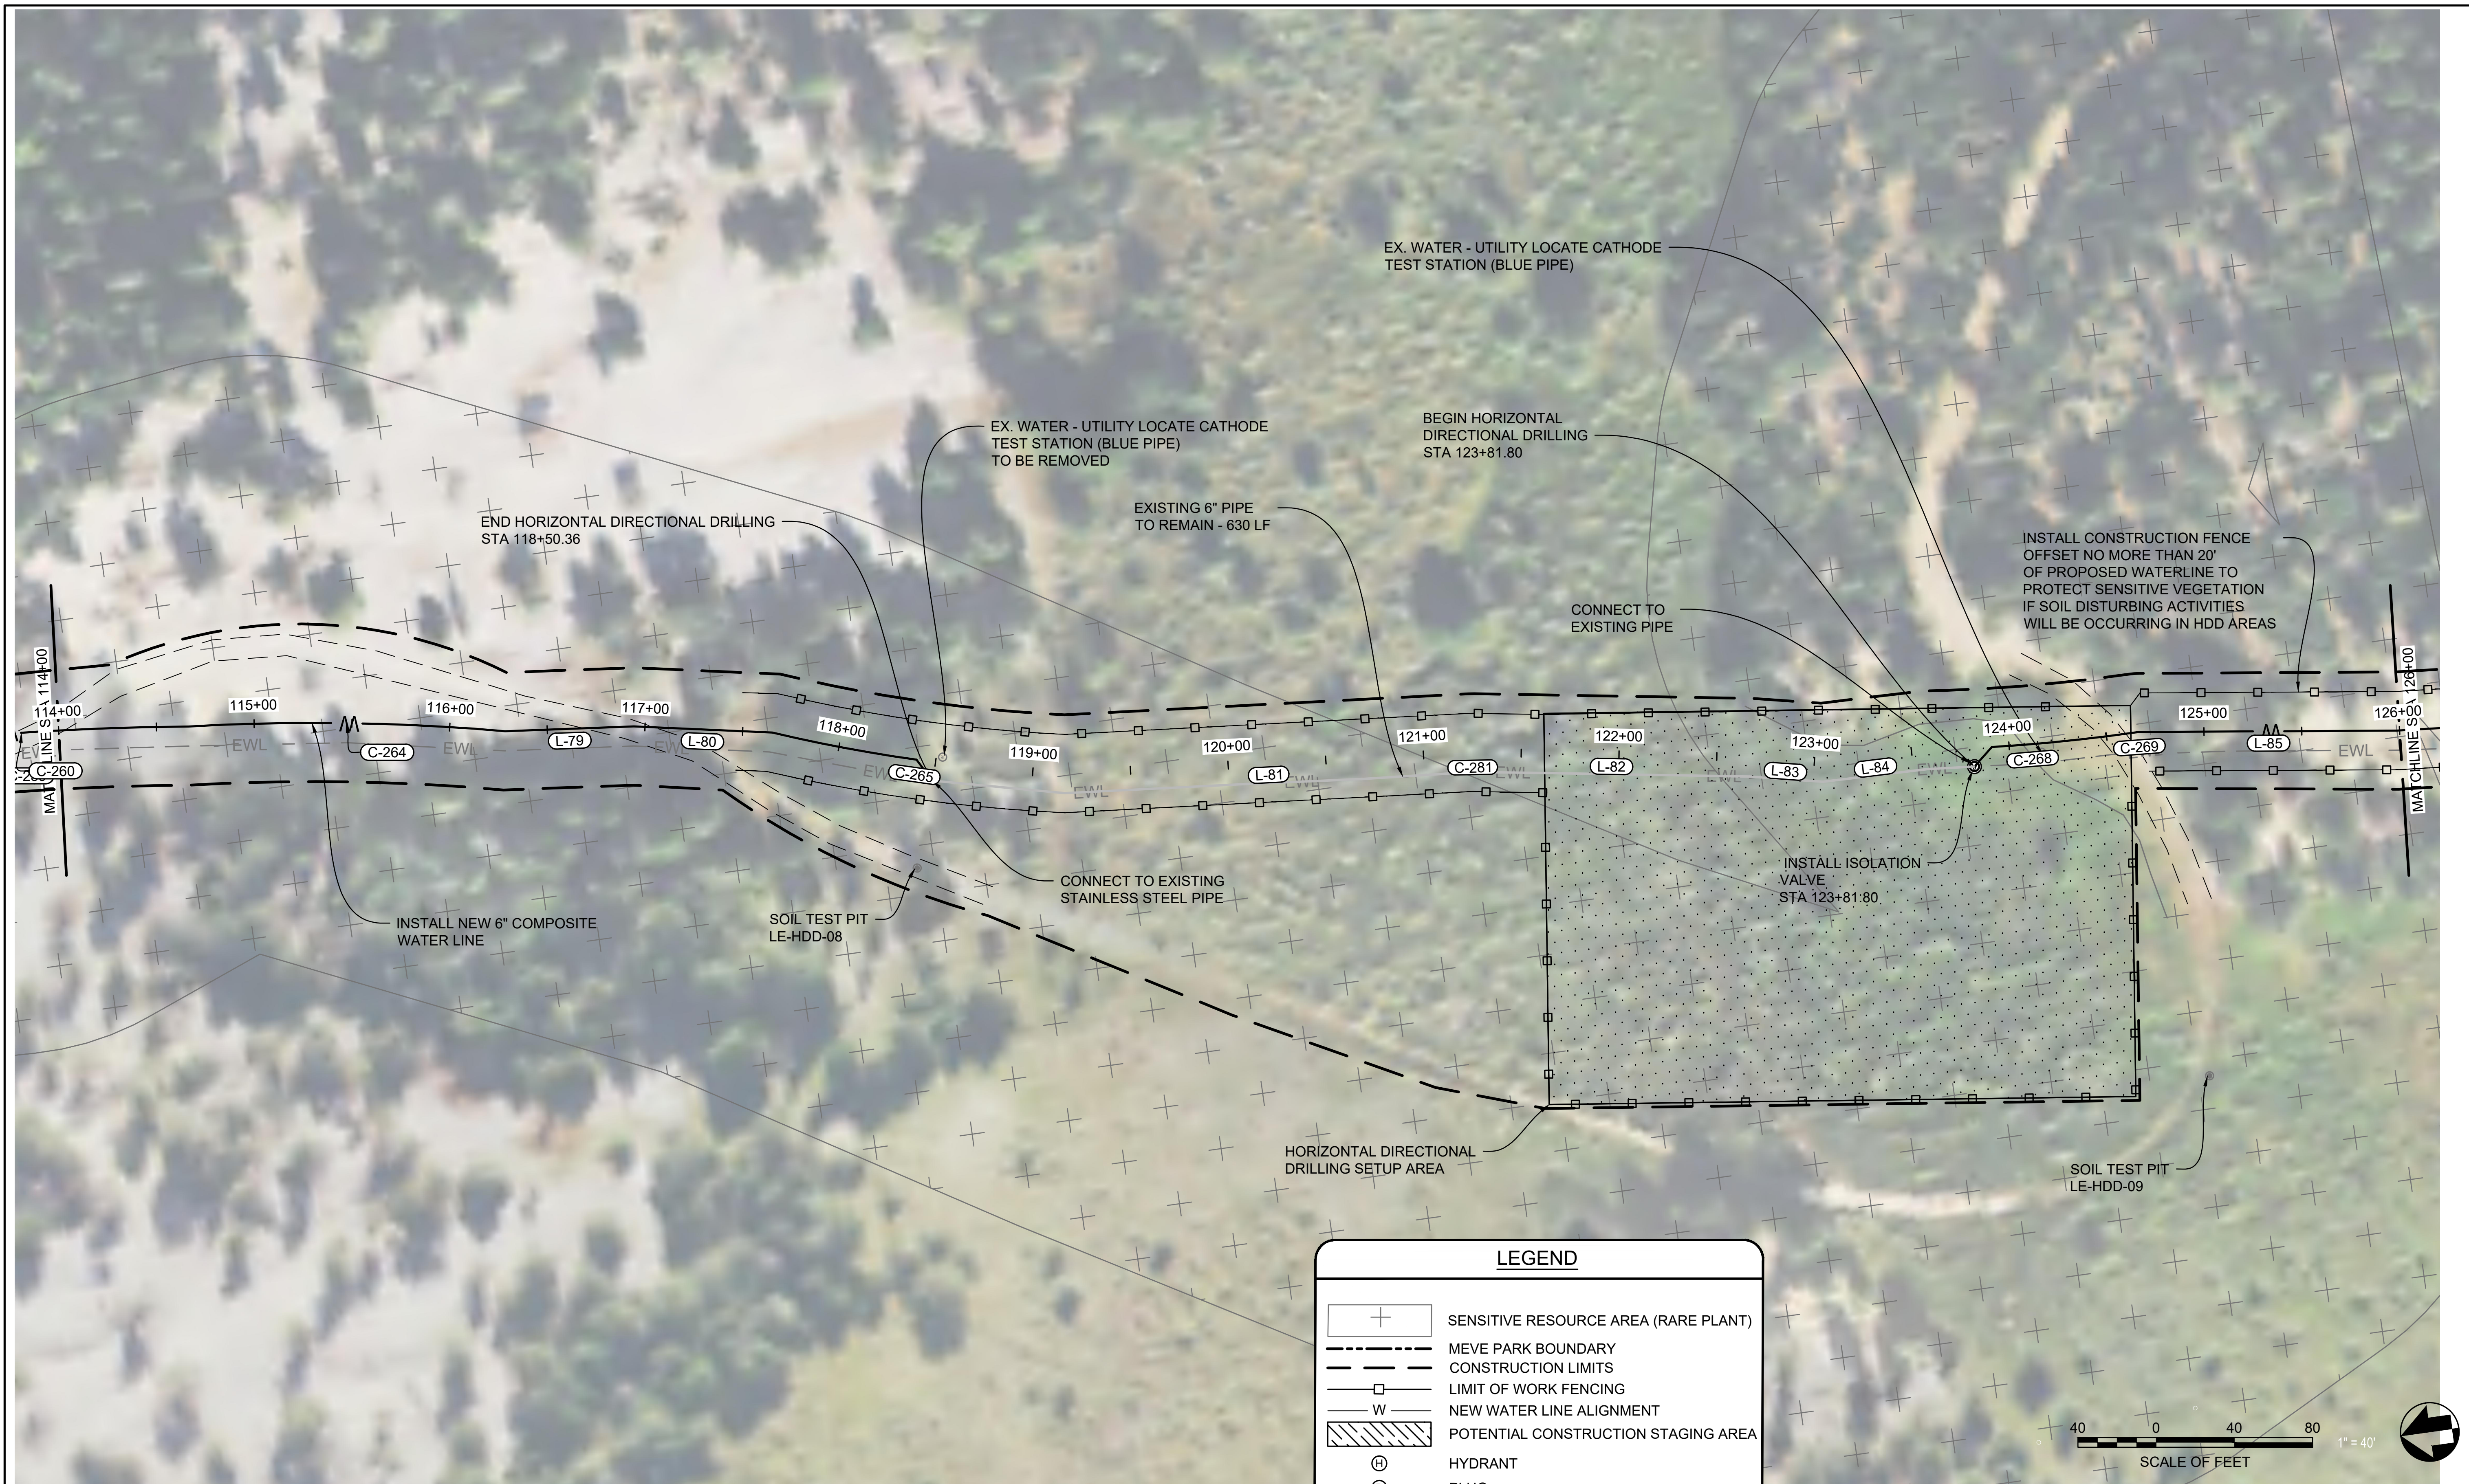

<u>LEGEND</u>	
	SENSITIVE RESOURCE AREA (RARE PLANT)
	MEVE PARK BOUNDARY
	CONSTRUCTION LIMITS
	LIMIT OF WORK FENCING
	NEW WATER LINE ALIGNMENT
	POTENTIAL CONSTRUCTION STAGING AREA
	HYDRANT
	PLUG
	TEE
	VALVE
	REDUCER
	CONTROL POINT

DESIGNED: C. BAILEY	<u>SUB SHEET NO.</u> C30	TITLE OF SHEET WATER LINE PLAN	DRAWING NO. 307
CADD R.LIGGETT			176605
TECH. REVIEW:		STA 114+00 TO STA 126+00	PMIS/PKG NO. 317500
DATE: 2/12/25		MOREFIELD CANYON MESA VERDE NATIONAL PARK	SHEET 32 OF 55