


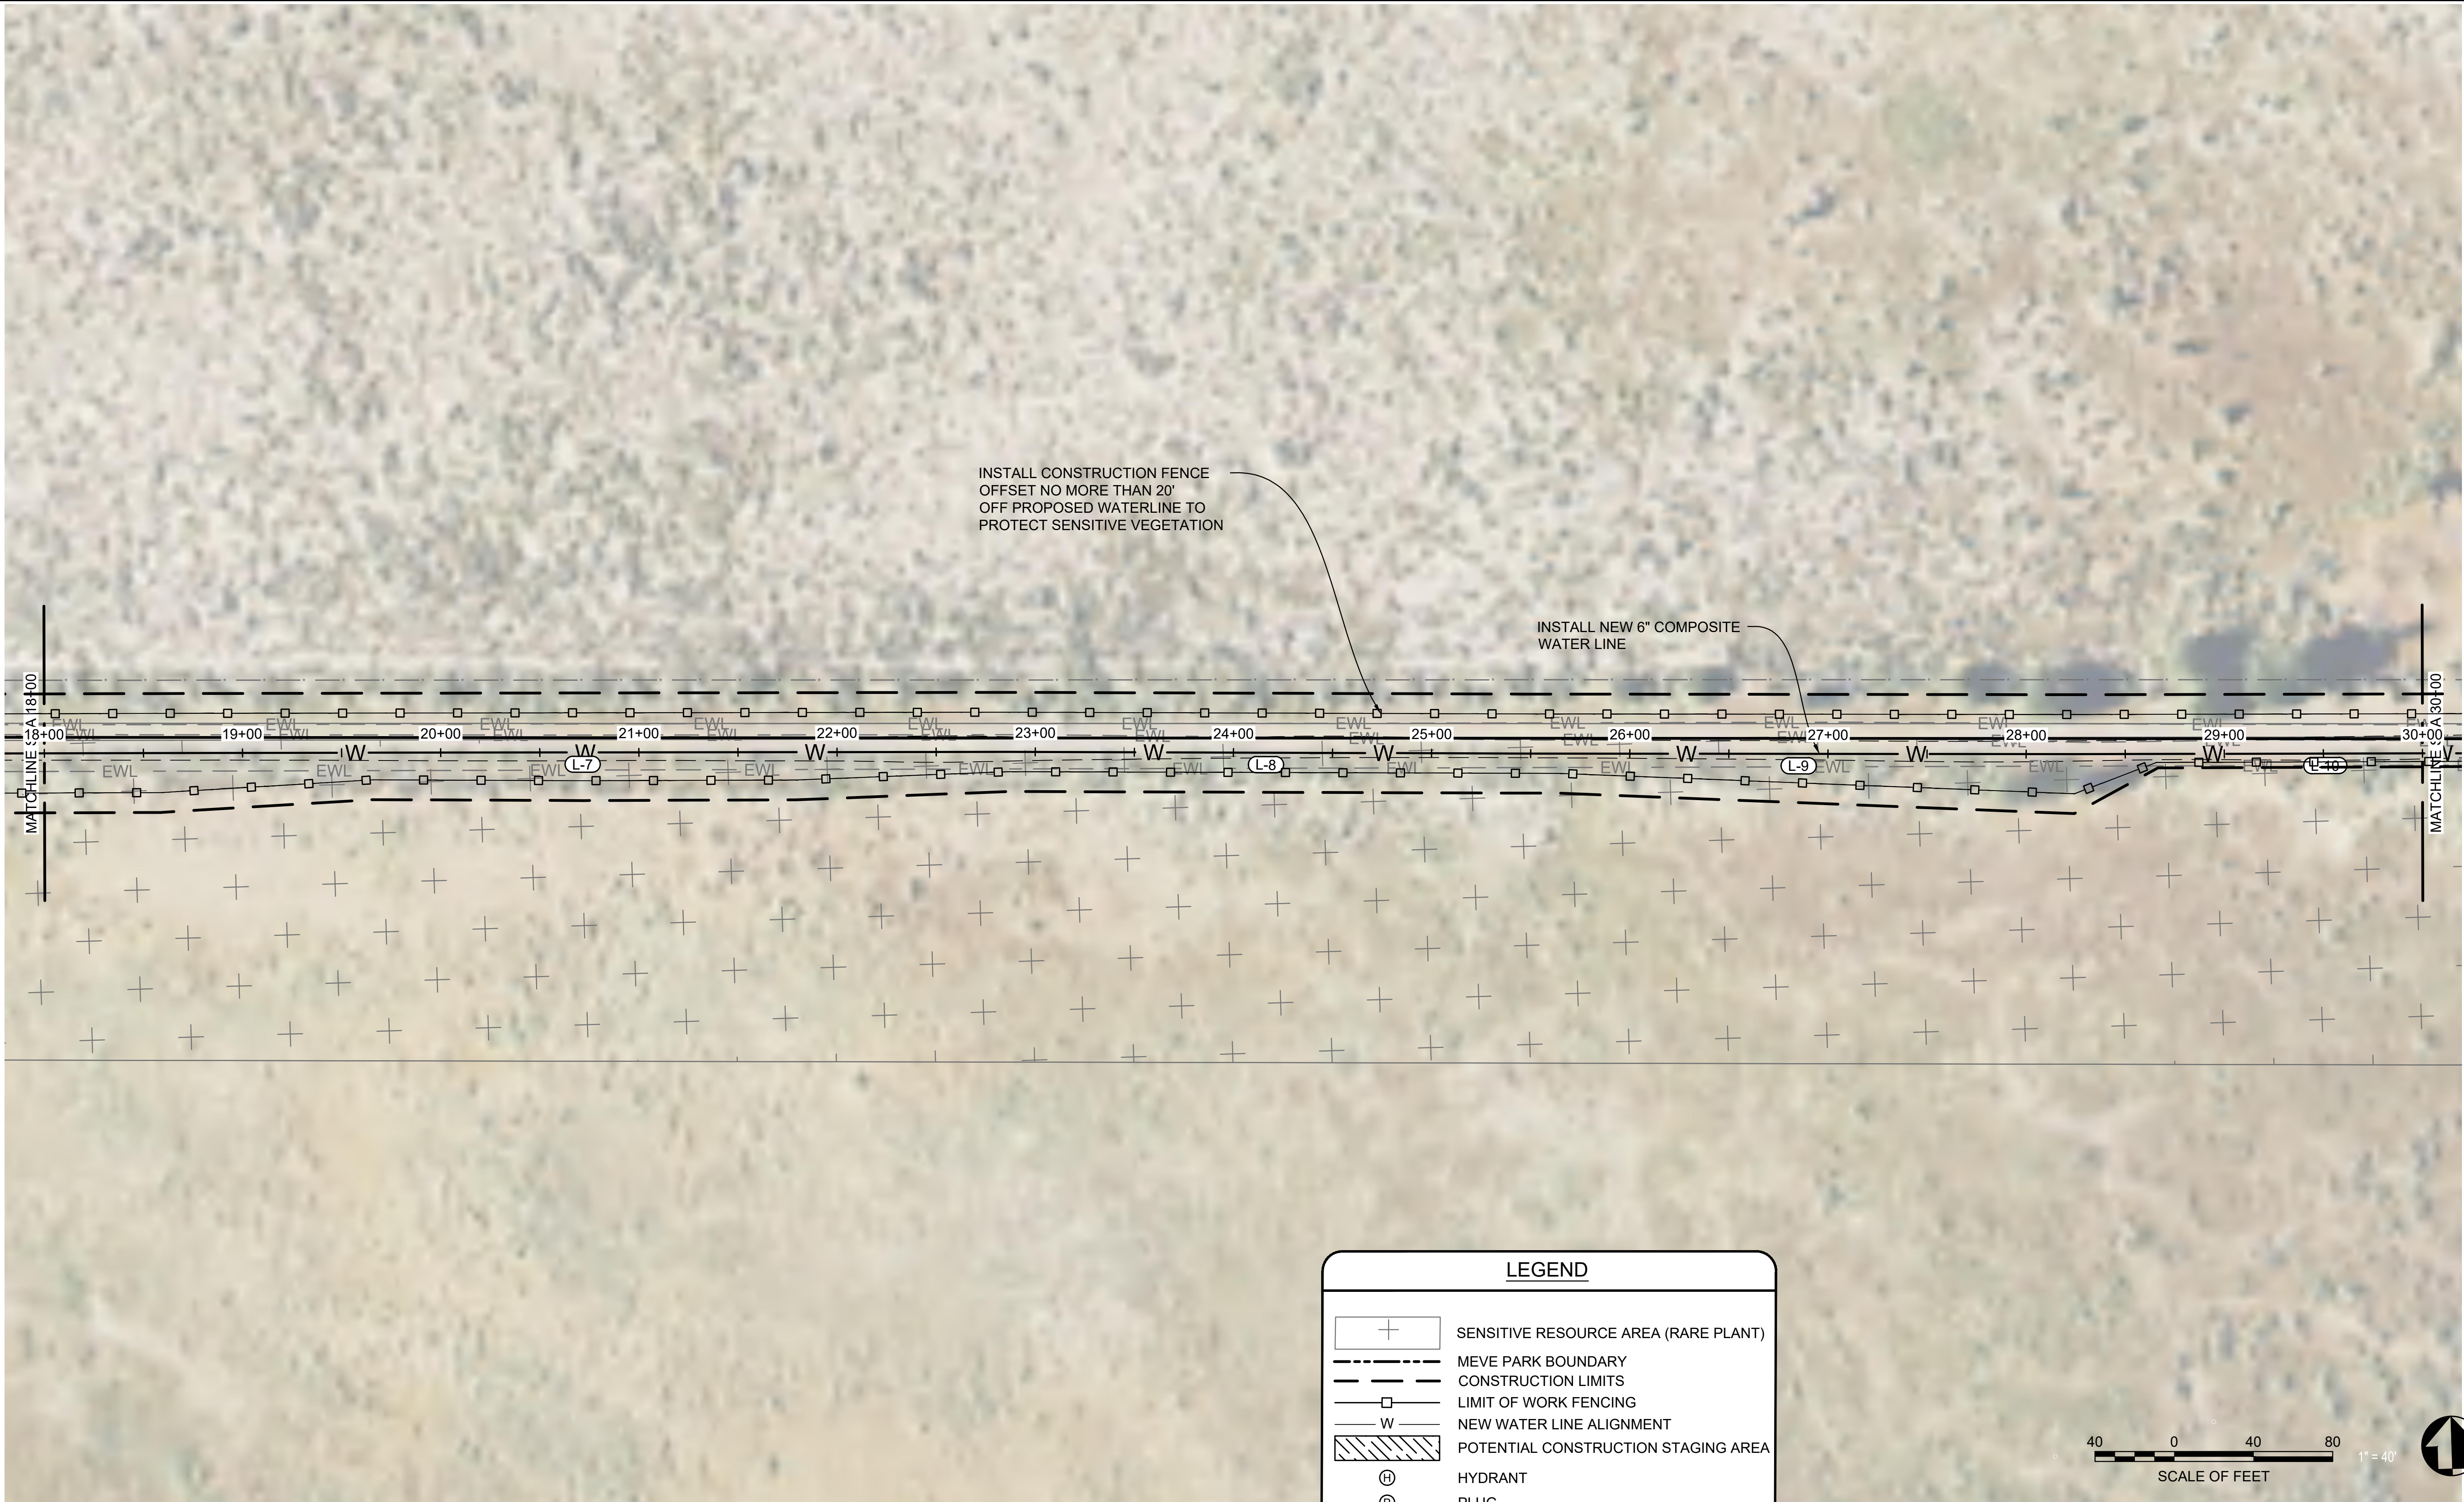


INSTALL CONSTRUCTION FENCE
OFFSET NO MORE THAN 20'
OFF PROPOSED WATERLINE TO
PROTECT SENSITIVE VEGETATION

INSTALL NEW 6" COMPOSITE
WATER LINE

LEGEND

- SENSITIVE RESOURCE AREA (RARE PLANT)
- MEVE PARK BOUNDARY
- CONSTRUCTION LIMITS
- LIMIT OF WORK FENCING
- NEW WATER LINE ALIGNMENT
- POTENTIAL CONSTRUCTION STAGING AREA
- HYDRANT
- PLUG
- TEE
- VALVE
- REDUCER
- CONTROL POINT

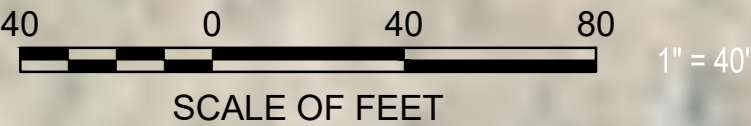

DESIGNED: C. BAILEY	SUB SHEET NO. C14	TITLE OF SHEET WATER LINE PLAN STA 18+00 TO STA 30+00 MOREFIELD CANYON MESA VERDE NATIONAL PARK	DRAWING NO. 307 176605
R.LIGGETT			PMIS/PKG NO. 317500
TECH. REVIEW:			SHEET
DATE: 1/29/25			16 OF 55