


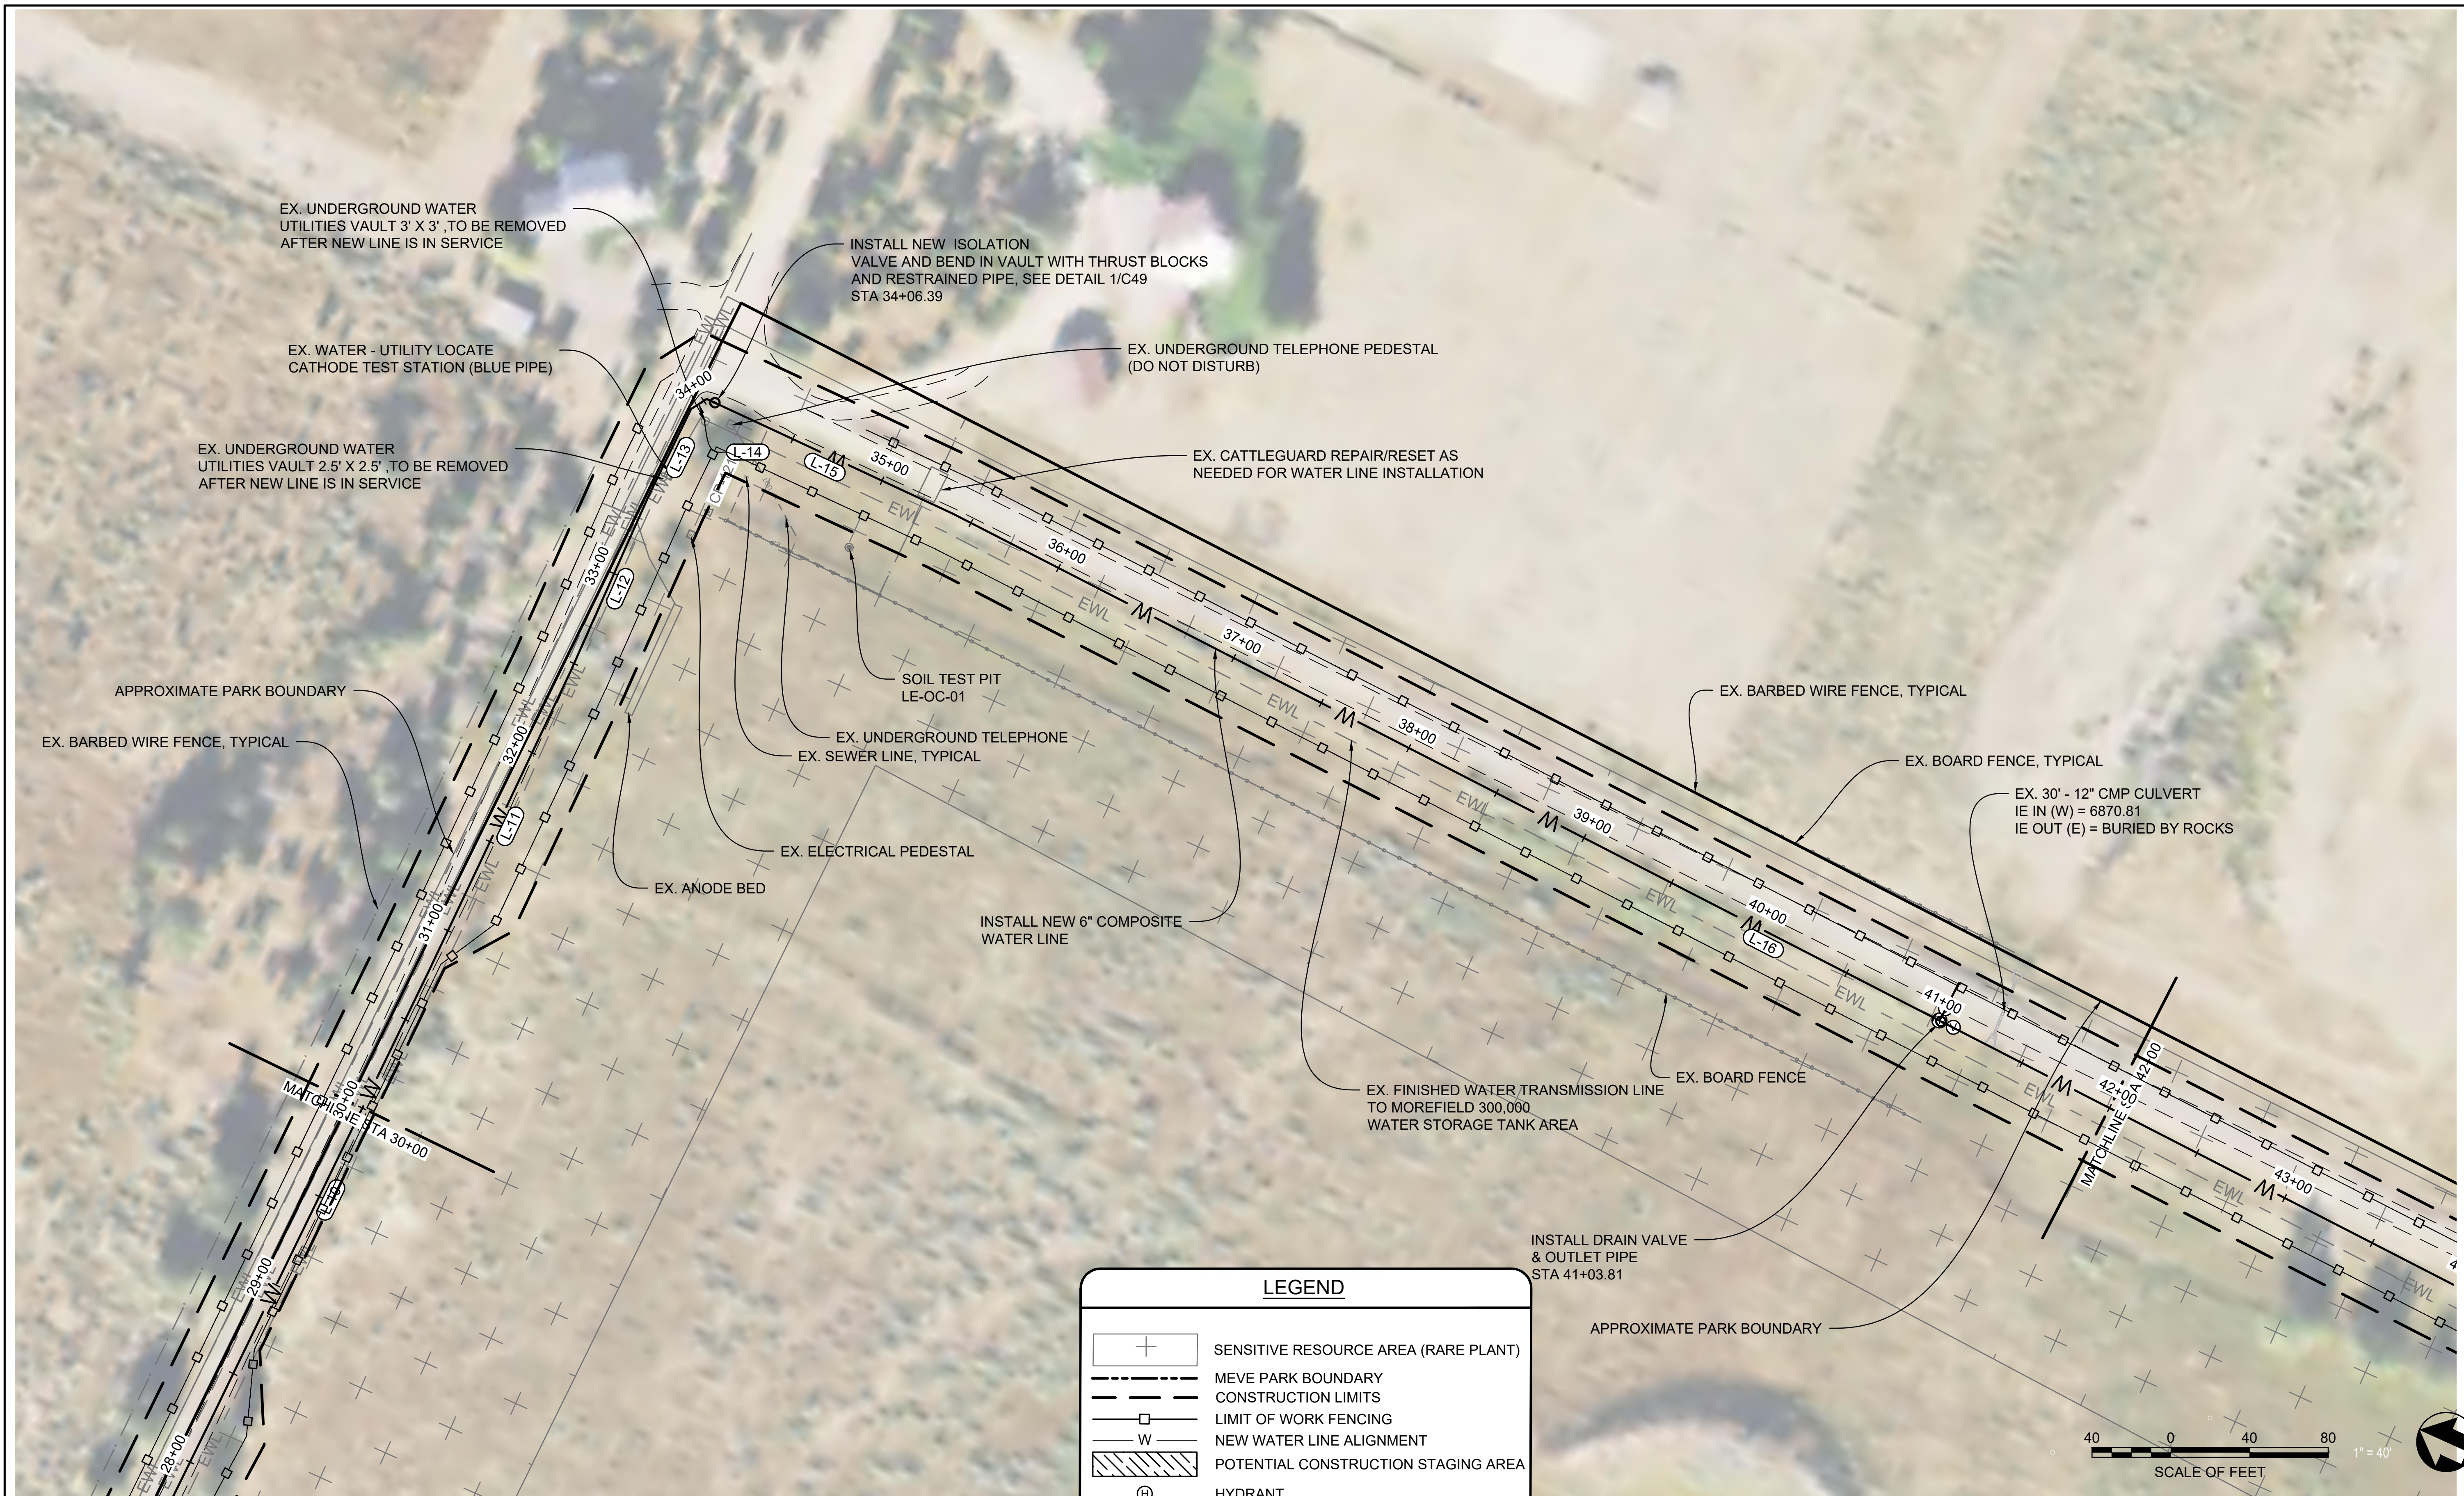

LEGEND	
	SENSITIVE RESOURCE AREA (RARE PLANT)
	MEVE PARK BOUNDARY
	CONSTRUCTION LIMITS
	LIMIT OF WORK FENCING
	NEW WATER LINE ALIGNMENT
	POTENTIAL CONSTRUCTION STAGING AREA
	HYDRANT
	PLUG
	TEE
	VALVE
	REDUCER
	CONTROL POINT

DESIGNED: C. BAILEY	SUB SHEET NO. C16	TITLE OF SHEET WATER LINE PLAN STA 30+00 TO STA 42+00 MOREFIELD CANYON MESA VERDE NATIONAL PARK	DRAWING NO. 307 176605
TECH. REVIEW: R. LIGGETT			PMIS/PKG NO. 317500
DATE: 1/29/25			SHEET 18 OF 55