

CLEAN OUT

—SS— SAN. SEWER LINE

③ SEWER MANHOLE

CABLE BOX

CABLE PEDISTAL

STOP SIGN

SIGN

379

380

ROAD

CONTOURS

STANDARD LEGEND

	POWERPOLE		WATER VALVE
	GUY WIRE		WATER METER
	CIRCUIT		WATER MANHOLE
	LIGHT POLE		HYDRANT
	ELECTRIC POLE		TELEPHONE PEDESTAL
	ELECTRIC BOX		GAS METER
	GENERATOR		GAS PEDESTAL
(R) RECORD DATA			GAS LINE
(M) MEASURED DATA			FENCE
(C) CALCULATED DATA			ASPHALT

● PROP. CORNER FOUND
 ○ PROP. CORNER SET
 ⊗ MAG NAIL FOUND
 ⊗ MAG NAIL SET
 △ BLOCK CORNER
 ✚ SECTION MONUMENT

_____ PROPERTY LINES
 ----- EASEMENTS
 _____ PROPERTY ADJOINING

PROJECT TYPE:
ENGINEERING SURVEY

PROJECT ADDRESS:
3641 S Highway 191
Moab, Utah 84532



PROJECT LOCATION
GRAND COUNTY, STATE OF UTAH

PREPARED FOR:
SPANISH VALLEY ARENA

DATE:
11/5/25

JOB NUMBER:
COUNTY SURVEYOR


SHEET 1 OF 1

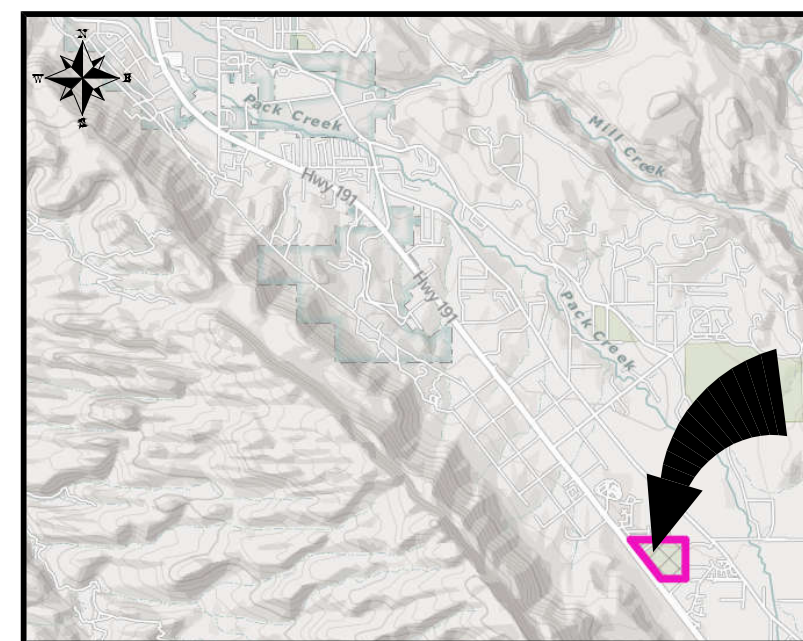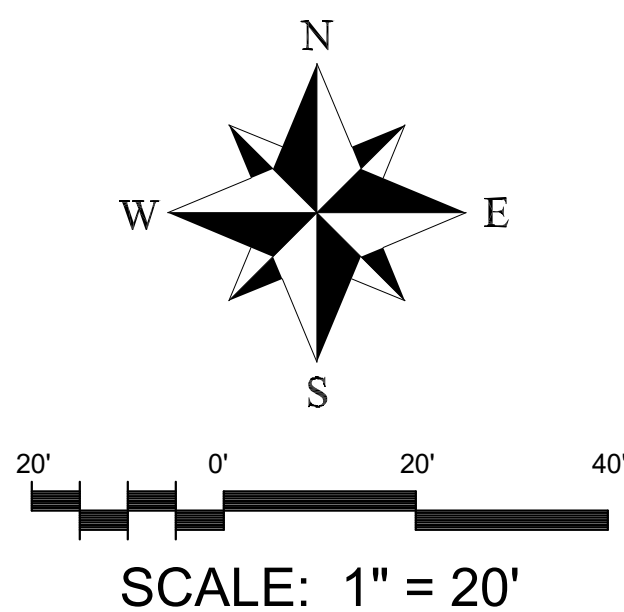

VICINITY MAP

NOT TO SCALE

ENGINEERING SURVEY/DESIGN

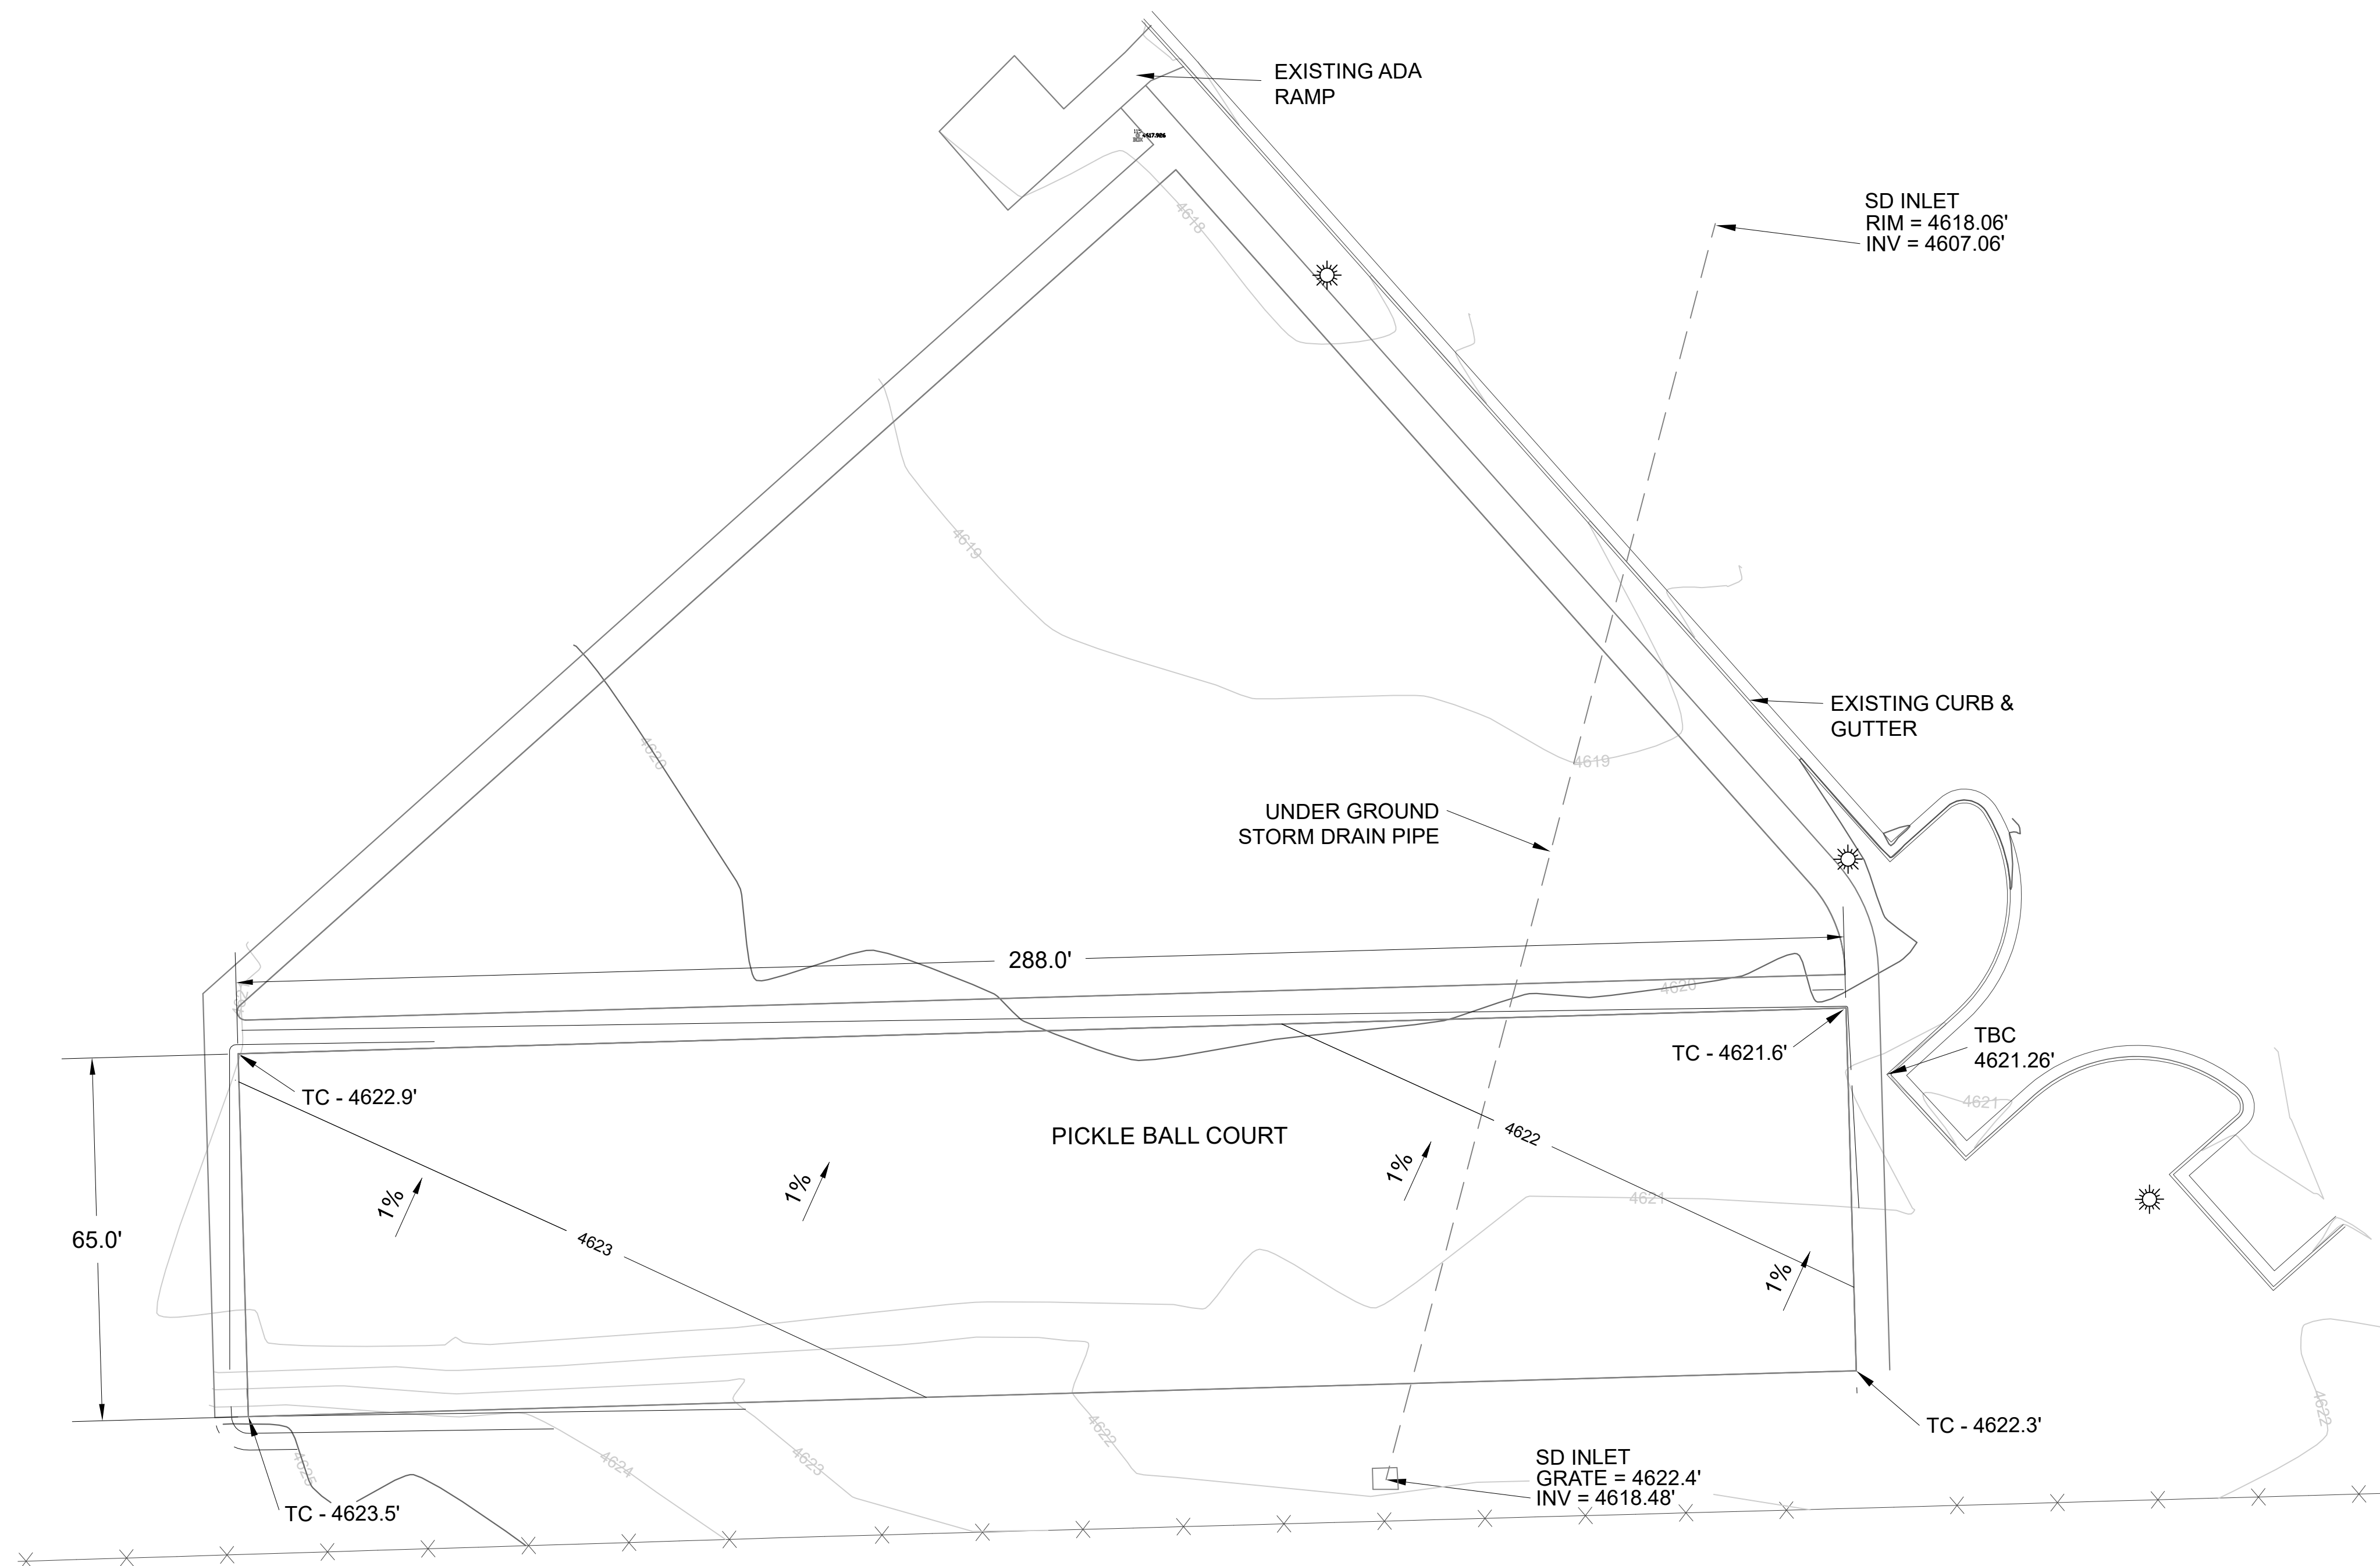


Know what's below
Call before you dig.

SURVEYOR'S CERTIFICATION

I, Lucas Blake, certify that I am a Professional Land Surveyor as prescribed under the laws of the State of Utah and that I hold license no. 7540504. I further certify that an engineering survey was made of the property described below, and the findings of that survey are as shown hereon.

Lucas Blake
License No. 7540504

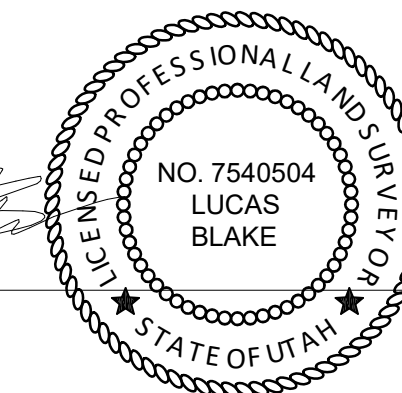

Lucas Blake
License No. 7540504

11/5/25

DATE _____

SURVEYOR NOTES

COORDINATE SYSTEM: UTAH STATE PLANE CENTRAL (NAD83, US SURVEY FEET)
NAVD88 VERTICAL DATUM (US SURVEY FEET)

THIS SURVEY WAS PREPARED WITHOUT THE BENEFIT OF AN ABSTRACT TITLE REPORT. RED DESERT LAND SURVEYING, LLC MAKE NO GUARANTEES AS TO THE SIZE, LOCATION, OR EXISTENCE OF EASEMENTS, RIGHT-OF-WAY, SETBACK LINES AGREEMENTS OR OTHER SIMILAR MATTERS.