

DUCHESNE COUNTY

2026 ROADWAY MAINTENANCE – STRIPING

DRAWINGS

MARCH 19, 2026

FOR BIDDING ONLY

Project #: 2509-060



Prepared by:





**Jones & DeMille
Engineering**

www.jonesanddemille.com
1.800.748.5275

DUCHESNE COUNTY 2026 ROADWAY MAINTENANCE - STRIPING DUCHESNE COUNTY, UTAH MARCH, 2026

PROJECT NO.	SHEET NO.
2509-060	1
SUBMITTAL: FOR BIDDING ONLY	

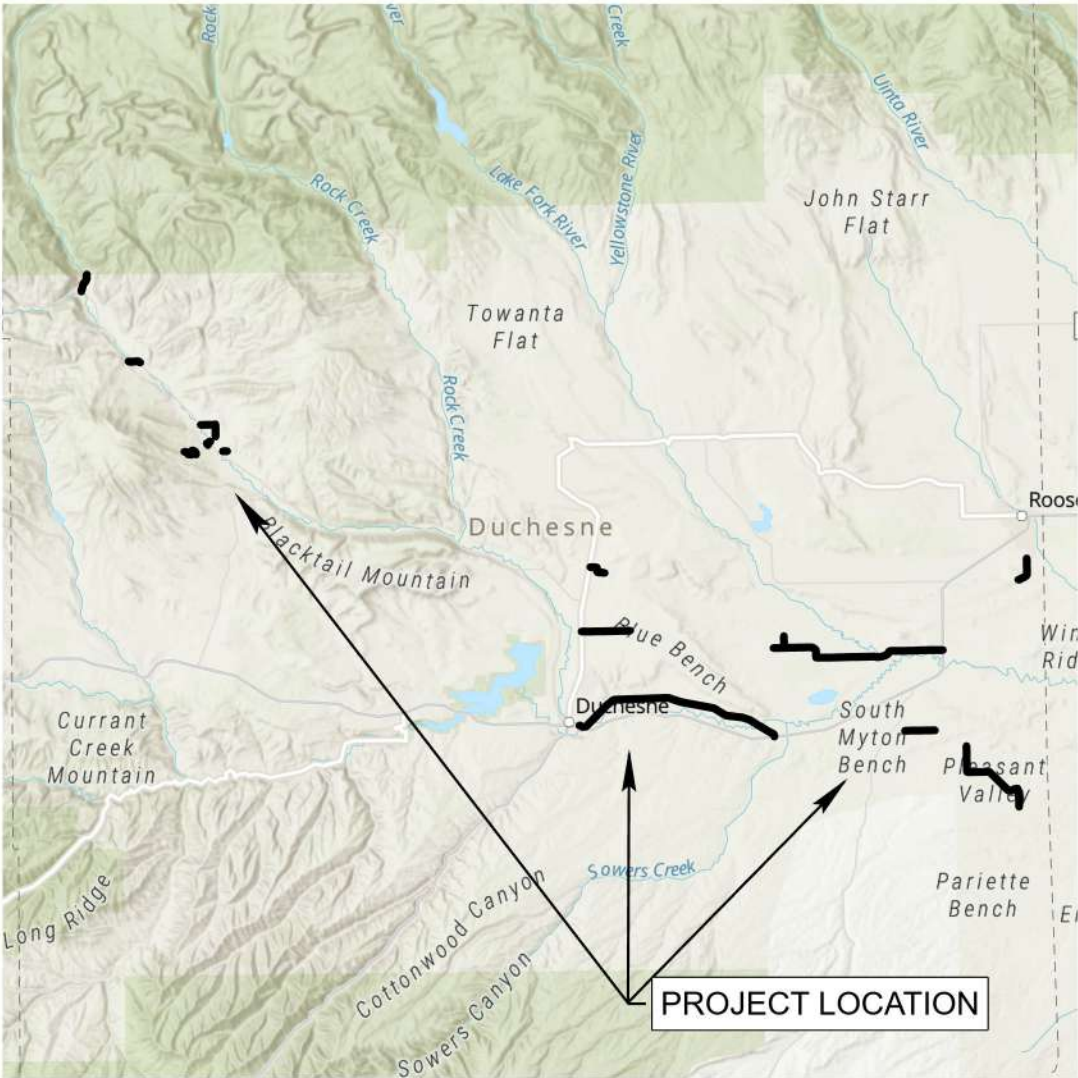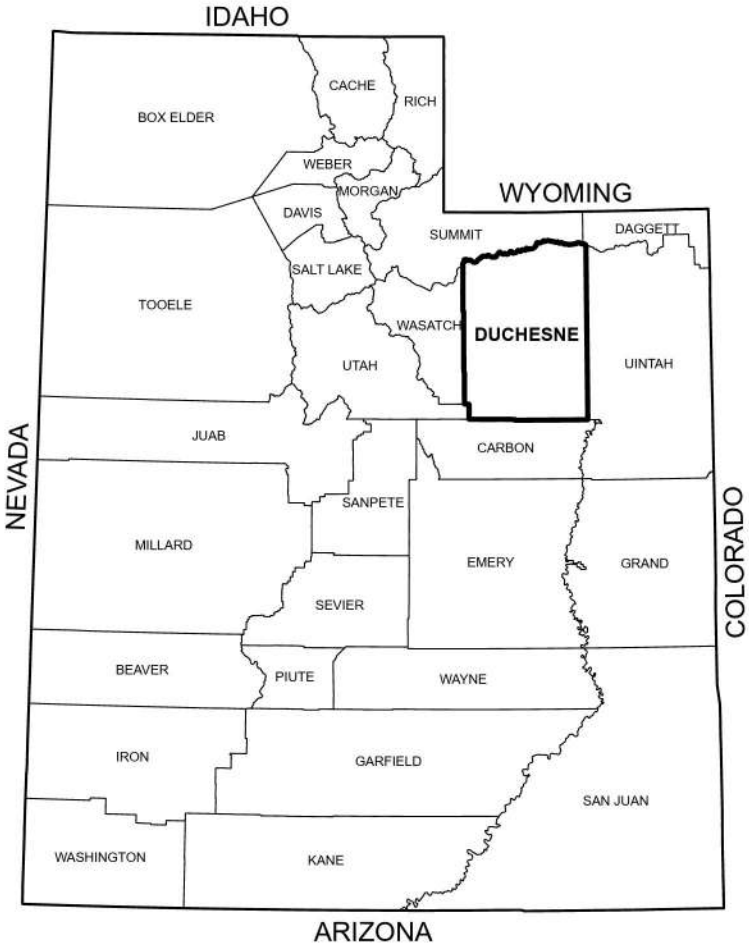

APPROVAL

RECOMMENDED FOR APPROVAL:

PROFESSIONAL ENGINEER
03/19/2026
NO. 8315541-2202
JEFFREY L. BAKER
STATE OF UTAH

DATE

APPROVED:

CLIENT

DATE

INDEX TO SHEETS


SHEET NO.	DESCRIPTION
1	TITLE SHEET
1A	INDEX TO SHEETS
SM-01 TO SM-02	SUMMARY SHEETS
PL-01 TO PL-07	STRIPING PLAN

VICINITY MAP



Jones & DeMille Engineering, Inc.
 CIVIL & STRUCTURAL ENGINEERING - SURVEYING
 GIS - ENVIRONMENTAL - MATERIALS TESTING
- Shaping the Quality of Life -
 1.800.748.5275 www.jonesanddemille.com



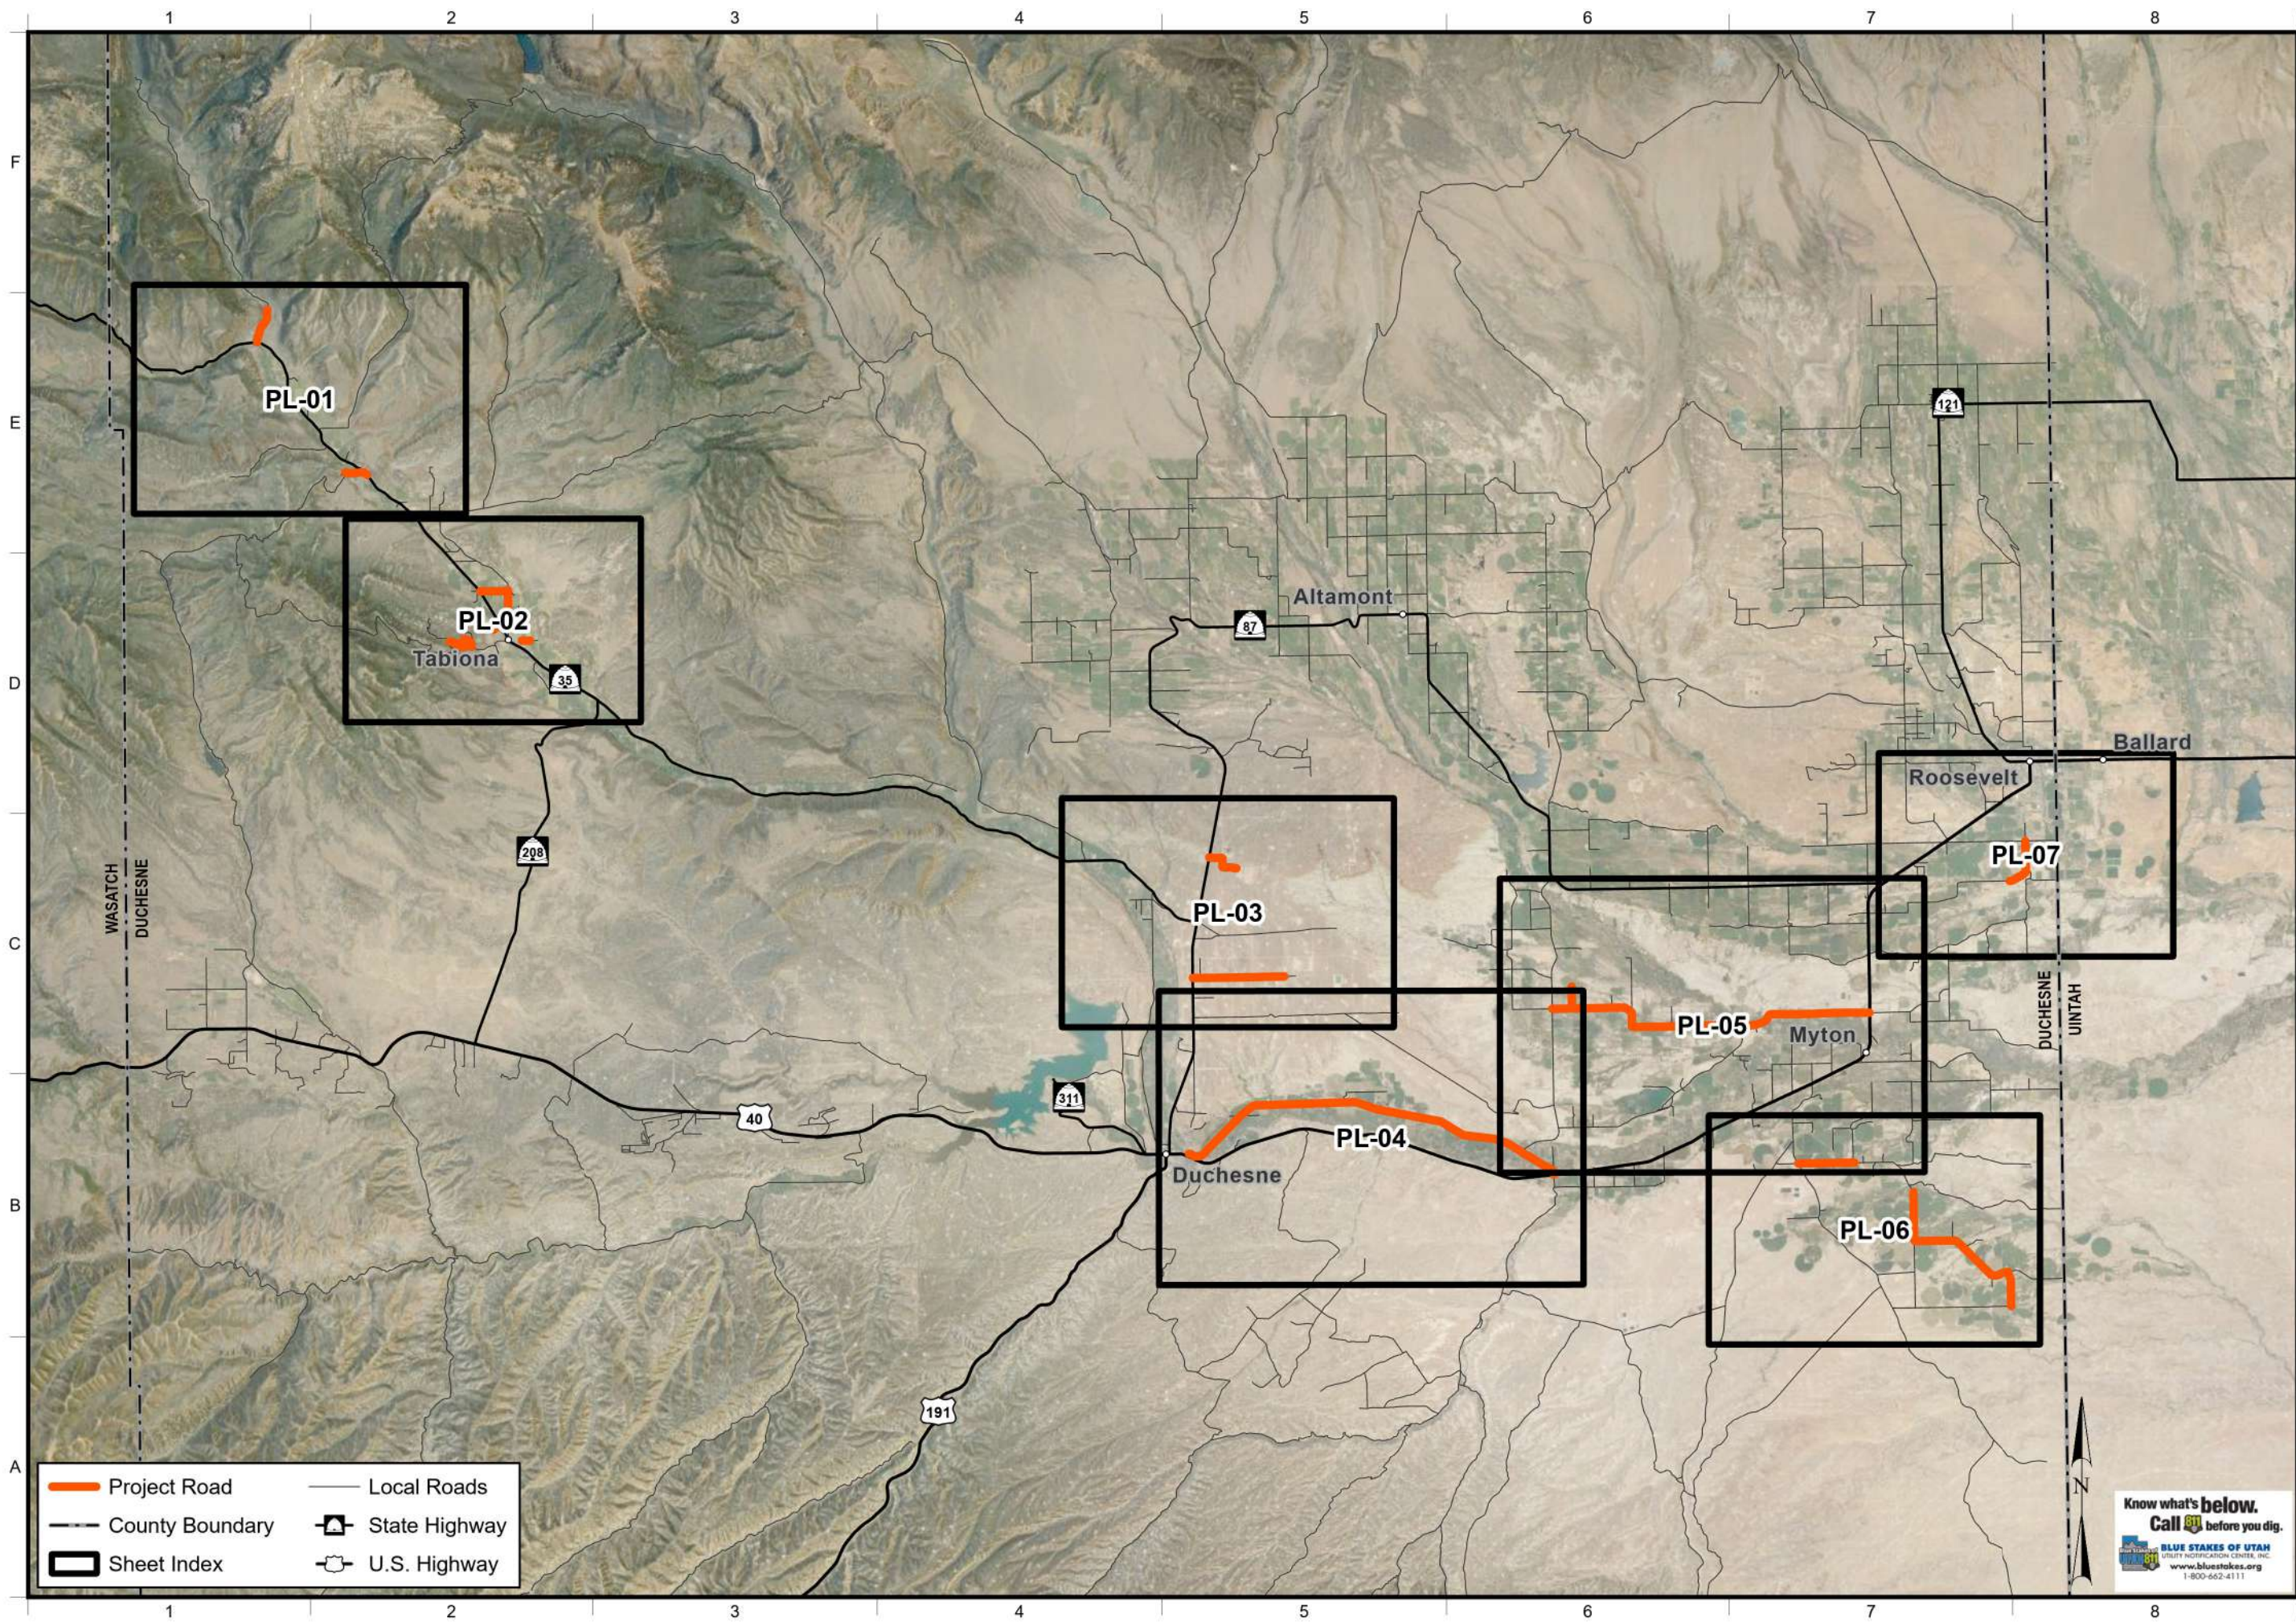

Project Road

County Boundary

Sheet Index

Local Roads

State Highway

U.S. Highway

Know what's below.

Call 800 before you dig.

BLUE STAKES OF UTAH

UTILITY NOTIFICATION CENTER, INC.

www.bluestakes.org

1-800-662-4111

DUCHESNE COUNTY

2026 ROADWAY MAINTENANCE - STRIPING

INDEX TO SHEETS

DUCHESNE COUNTY

SHEET NO. 1A

FOR BIDDING ONLY

PROJECT NUMBER: 2509-060

Jones & DeMile Engineering, Inc.

CIVIL & STRUCTURAL ENGINEERING - SURVEYING

GIS - ENVIRONMENTAL - MATERIALS TESTING

1.800.748.5275 www.jonesandmille.com

REVISIONS

DWG NAME: 194-Mar-26

SCALE: 1" = 4 miles

DATE

REMARKS

UPDATED: 19-Mar-26

PLOTTED: 19-Mar-26

Basemap Layer Credits: © 2026 HERE (Content Provider: Hexagon), Esri World Hills/shaded, USGS SRTM

PAVEMENT MARKING PAINT SUMMARY											
LINE	FROM	TO	4" WHITE		4" YELLOW						REMARKS
			215 FT/GAL		860 FT/GAL		108 FT/GAL		161 FT/GAL		
			SOLID		BROKEN		DOUBLE SOLID		SOLID & BROKEN		
			FEET	GALLON	FEET	GALLON	FEET	GALLON	FEET	GALLON	
SCHEDULE 1											
ADDITIONAL 10 MILES	-	-	105,600	491.16	13,200	15.35	26,400	245.58	13,200	81.86	TO BE USED ON UNDETERMINED ROADS WITHIN DUCHESNE COUNTY.
10000 SOUTH	SAND WASH RD	3540 WEST	25,874	120.34	6,469	7.52	3,234	30.09	3,234	20.06	
11500 WEST	6000 SOUTH	END OF PAVEMENT			2,840	3.30					
2000 SOUTH	SR 87	DUCHESNE COUNTY LANDFILL	8,160	37.95			4,080	37.95			
3000 WEST	10000 SOUTH	11970 SOUTH (PLEASANT VALLEY RD)	13,050	60.70	3,263	3.79	1,631	15.17	1,631	10.12	
3750 NORTH	37900 WEST	END OF PAVEMENT					1,090	10.14			
38250 WEST	HWY 35	TABBY LN			918	1.07	1,836	17.07	918	5.69	
500 WEST	11970 SOUTH (PLEASANT VALLEY RD)	13500 SOUTH	9,234	42.95	1,154	1.34	2,309	21.47	1,154	7.16	
5000 SOUTH	SR 87	END OF PAVEMENT	24,288	112.97	12,144	14.12					
6000 SOUTH	12000 WEST	6450 SOUTH	24,712	114.94	3,089	3.59	6,178	57.47	3,089	19.16	
6250 SOUTH	7240 WEST	HWY 40	37,688	175.29	4,711	5.48	4,711	43.82	9,422	58.43	
6450 SOUTH	10000 WEST	7240 WEST	26,466	123.10	3,308	3.85	3,308	30.77	6,617	41.03	
99 EAST TABBY ACCESS RD	3650 NORTH	END OF PAVEMENT			1,324	1.54	2,649	24.64	1,324	8.21	
COBBLESTONE RD	HWY 35	END OF PAVEMENT					1,902	17.69			
EAST RIVER RD	HWY 40	HWY 40	108,632	505.27	13,579	15.79	27,158	252.63	13,579	84.21	
NORTH FORK RD	SR 35	CATTLE GUARD	9,310	43.30			4,655	43.30			
STATE ST	COBBLE HOLLOW DR	POLE LINE RD	10,380	48.28	1,298	1.51	2,595	24.14	1,298	8.05	
TABBY LN	2025 OVERLAY END	CEMETARY	6,160	28.65	2,310	2.69	770	7.16			
TABBY SWALE RD	HWY 35	END OF PAVEMENT					3,107	28.90			
TOTAL			409,554	1,905	69,606	81	97,612	908	55,466	344	
SCHEDULE 1 TOTAL USE			3300 GALLONS								



Blue Stakes of UTAH 811
Bluestakes.org
1-800-662-4111
CALL BEFORE YOU DIG.
IT'S FREE AND IT'S THE LAW.

Jones & DeMille Engineering, Inc.
CIVIL & STRUCTURAL ENGINEERING - SURVEYING
GIS - ENVIRONMENTAL - MATERIALS TESTING
1.800.748.5275 www.jonesanddemic.com



DUCHESNE COUNTY

2026 ROADWAY MAINTENANCE - STRIPING

SUMMARY

FOR BIDDING ONLY

PROJECT NUMBER: 2509-060

DUCHESNE COUNTY

SHEET NO. SM-02

REVISIONS	NO.	DATE	REMARKS

DWG NAME: H:\2509-060\dwg\Striping\SM_2509-060-Striping.dwg

SCALE: NTS

UPDATED: 3/19/2026

PLOTTED: 3/19/2026



Project Road

Local Roads

State Highway

Municipal Boundary

DUCHESNE COUNTY

2026 ROADWAY MAINTENANCE - STRIPING

PLAN

PROJECT NUMBER: 2509-060

SUBMITTAL: FOR BIDDING ONLY

PL-02

Jones & DeMile Engineering, Inc.

CIVIL & STRUCTURAL ENGINEERING - SURVEYING
GIS - ENVIRONMENTAL - MATERIALS TESTING
1.800.748.5275 www.jonesanddemille.com

REVISIONS

NO. DATE

REMARKS

SCALE: 1" = 1 mile

DWG NAME: 19-MAR-26

UPDATED: 19-MAR-26

PLOTTED:

Know what's below.

Call 811 before you dig.


BLUE STAKES OF UTAH

UTILITY NOTIFICATION CENTER, INC.


www.bluestakes.org


1-800-662-4111

Base map Layer Credits: © 2026 HERE (Content Provider), Hexagon, Esri World Imagery, USGS SRTM

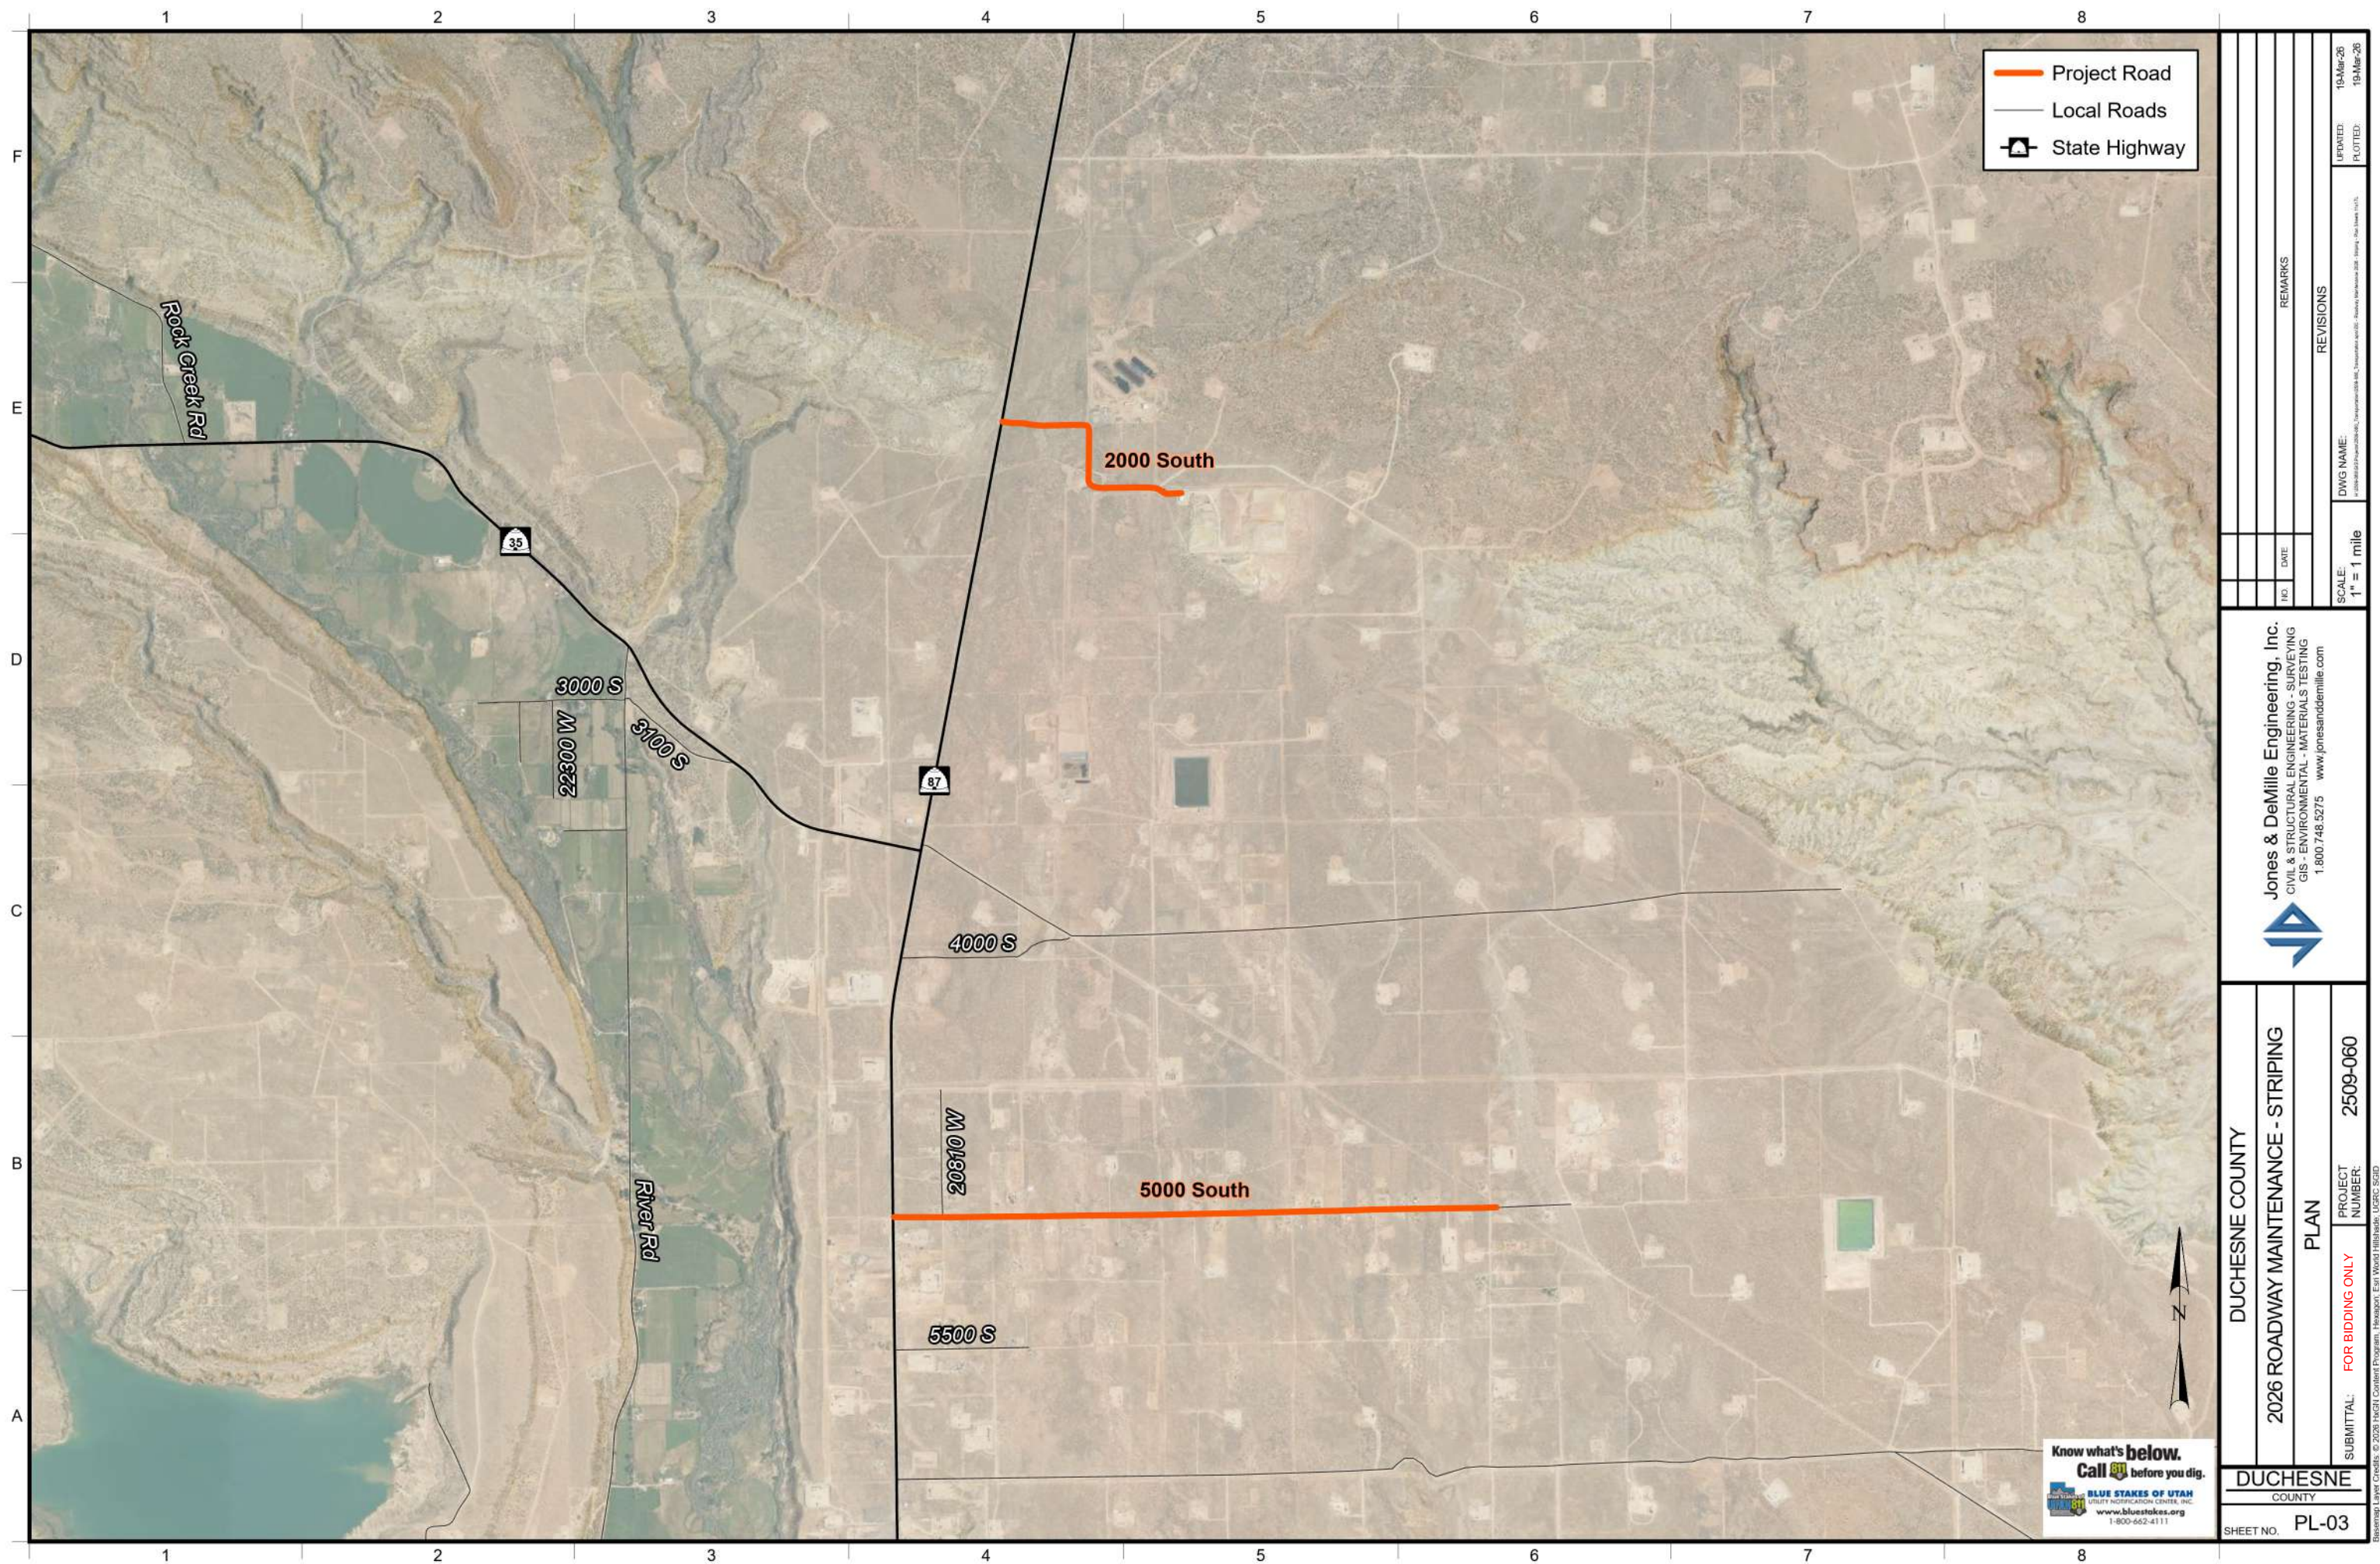



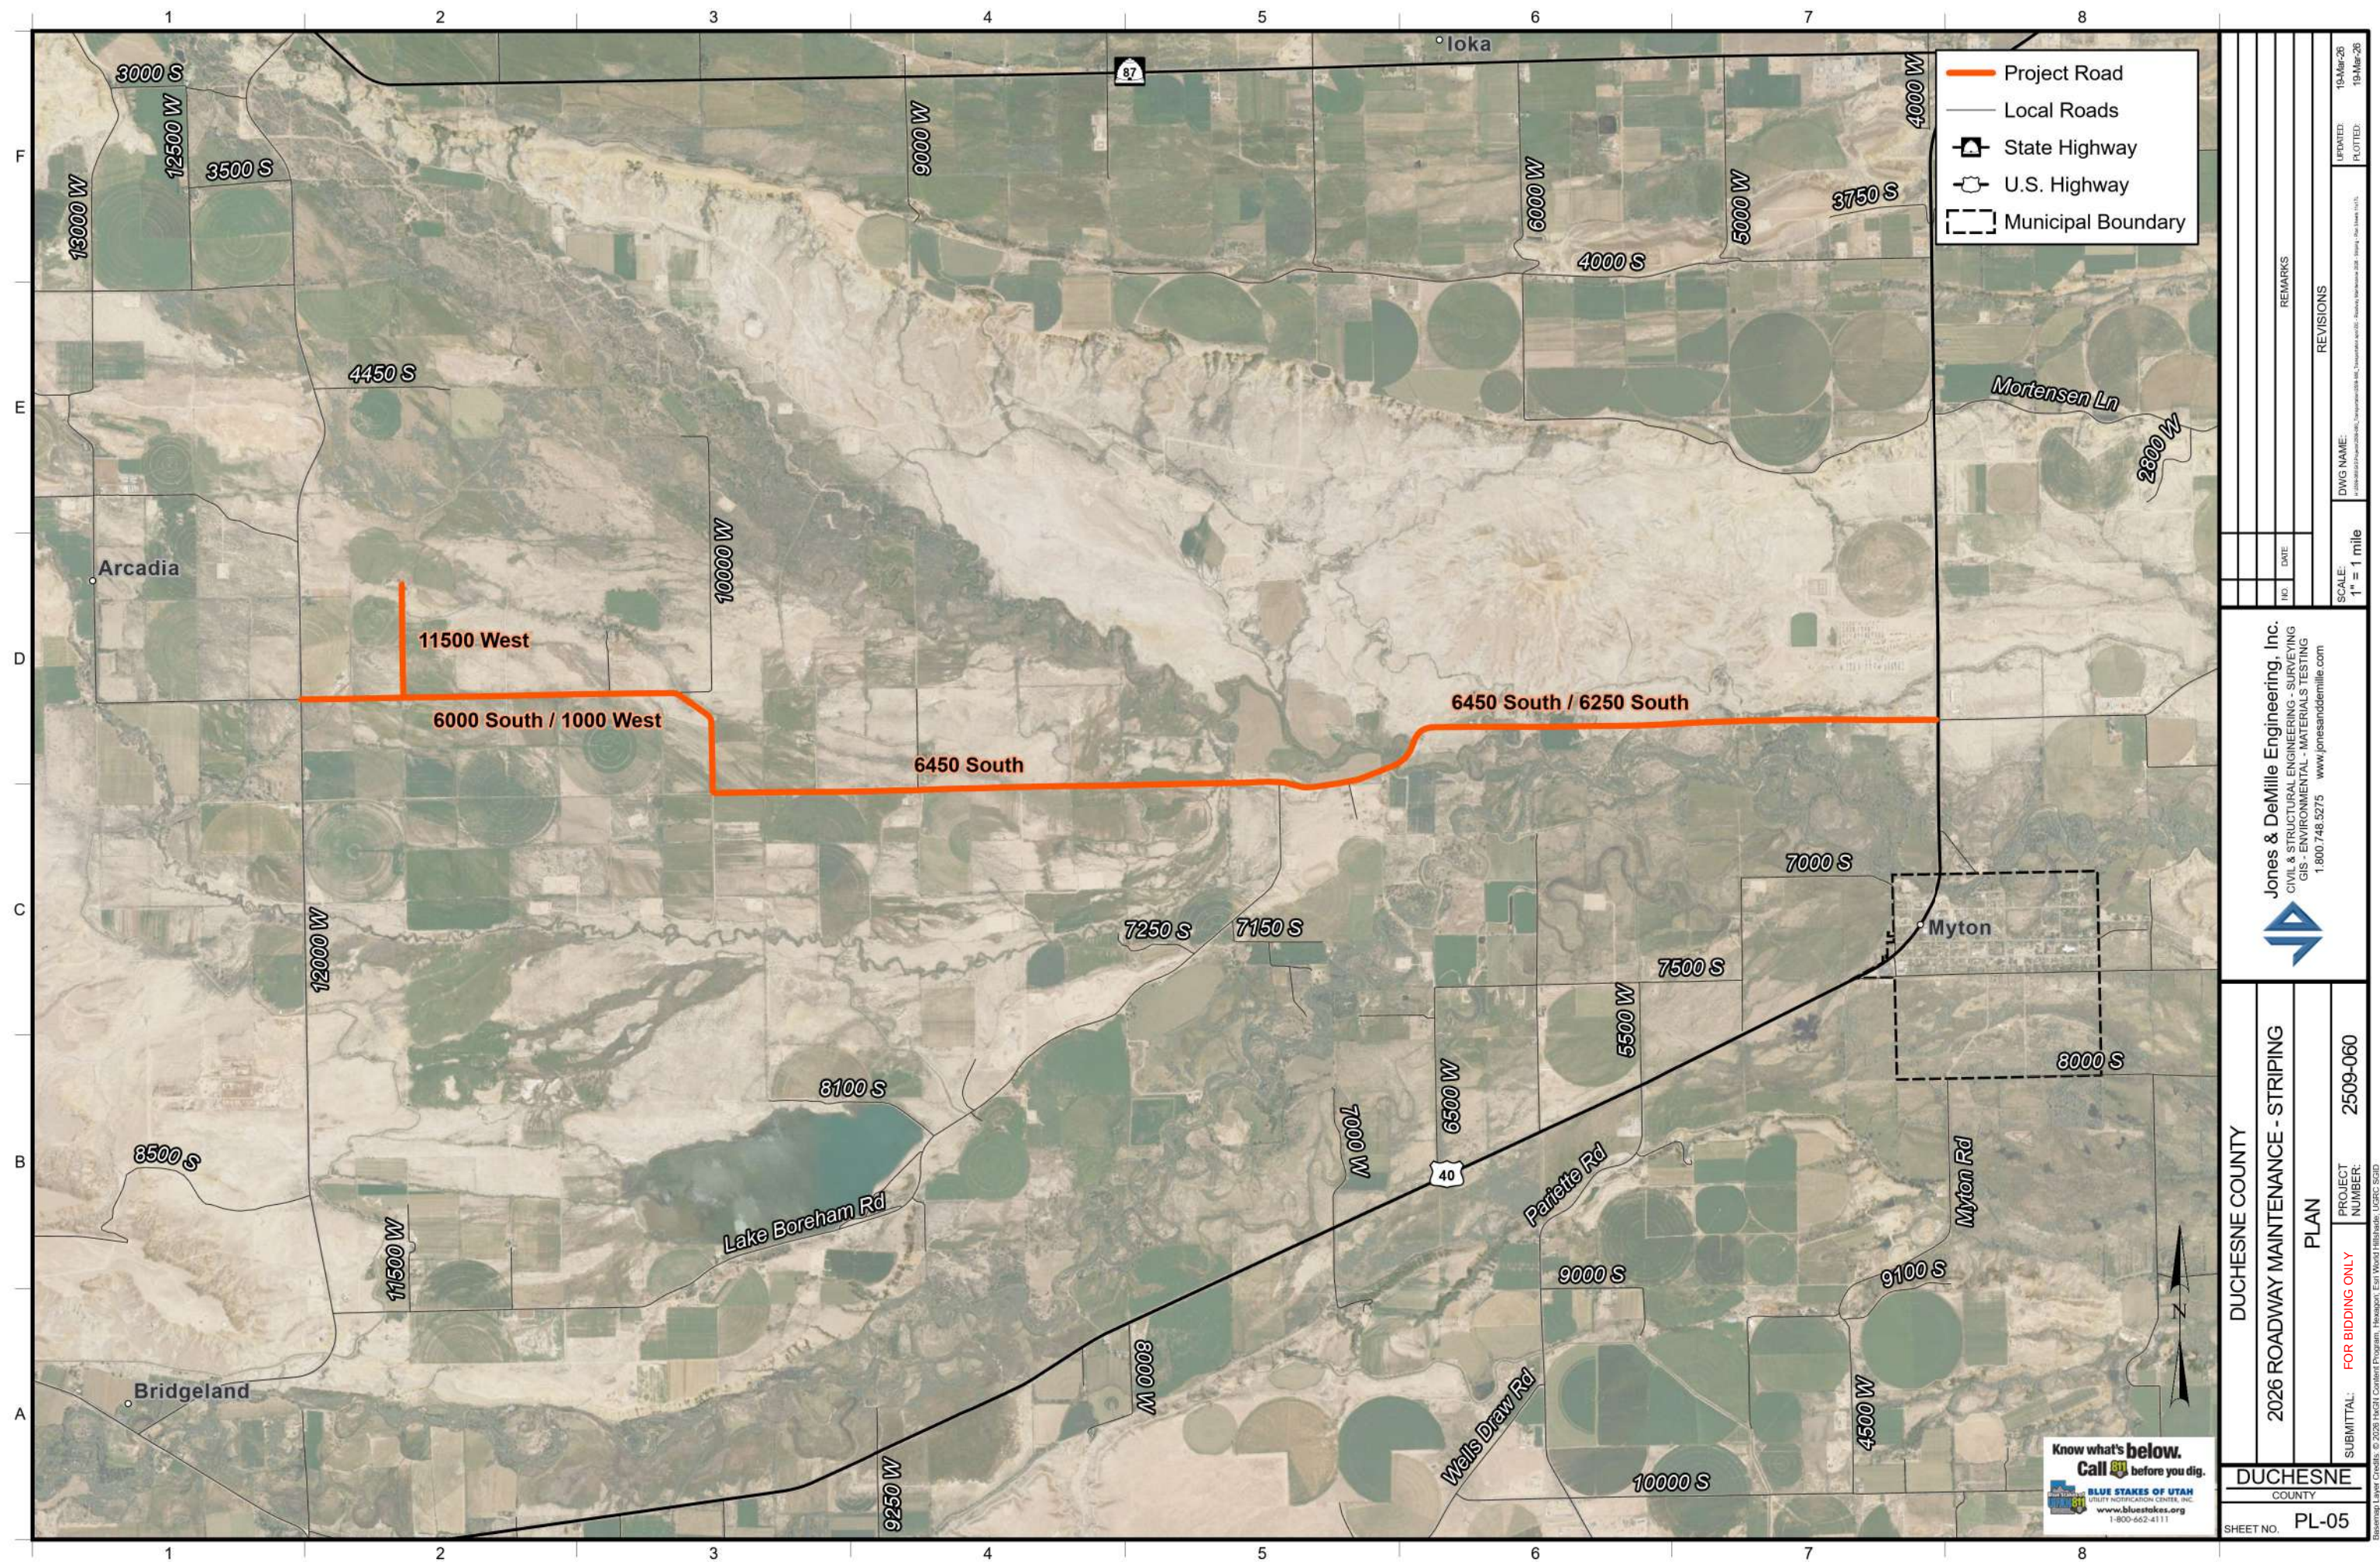

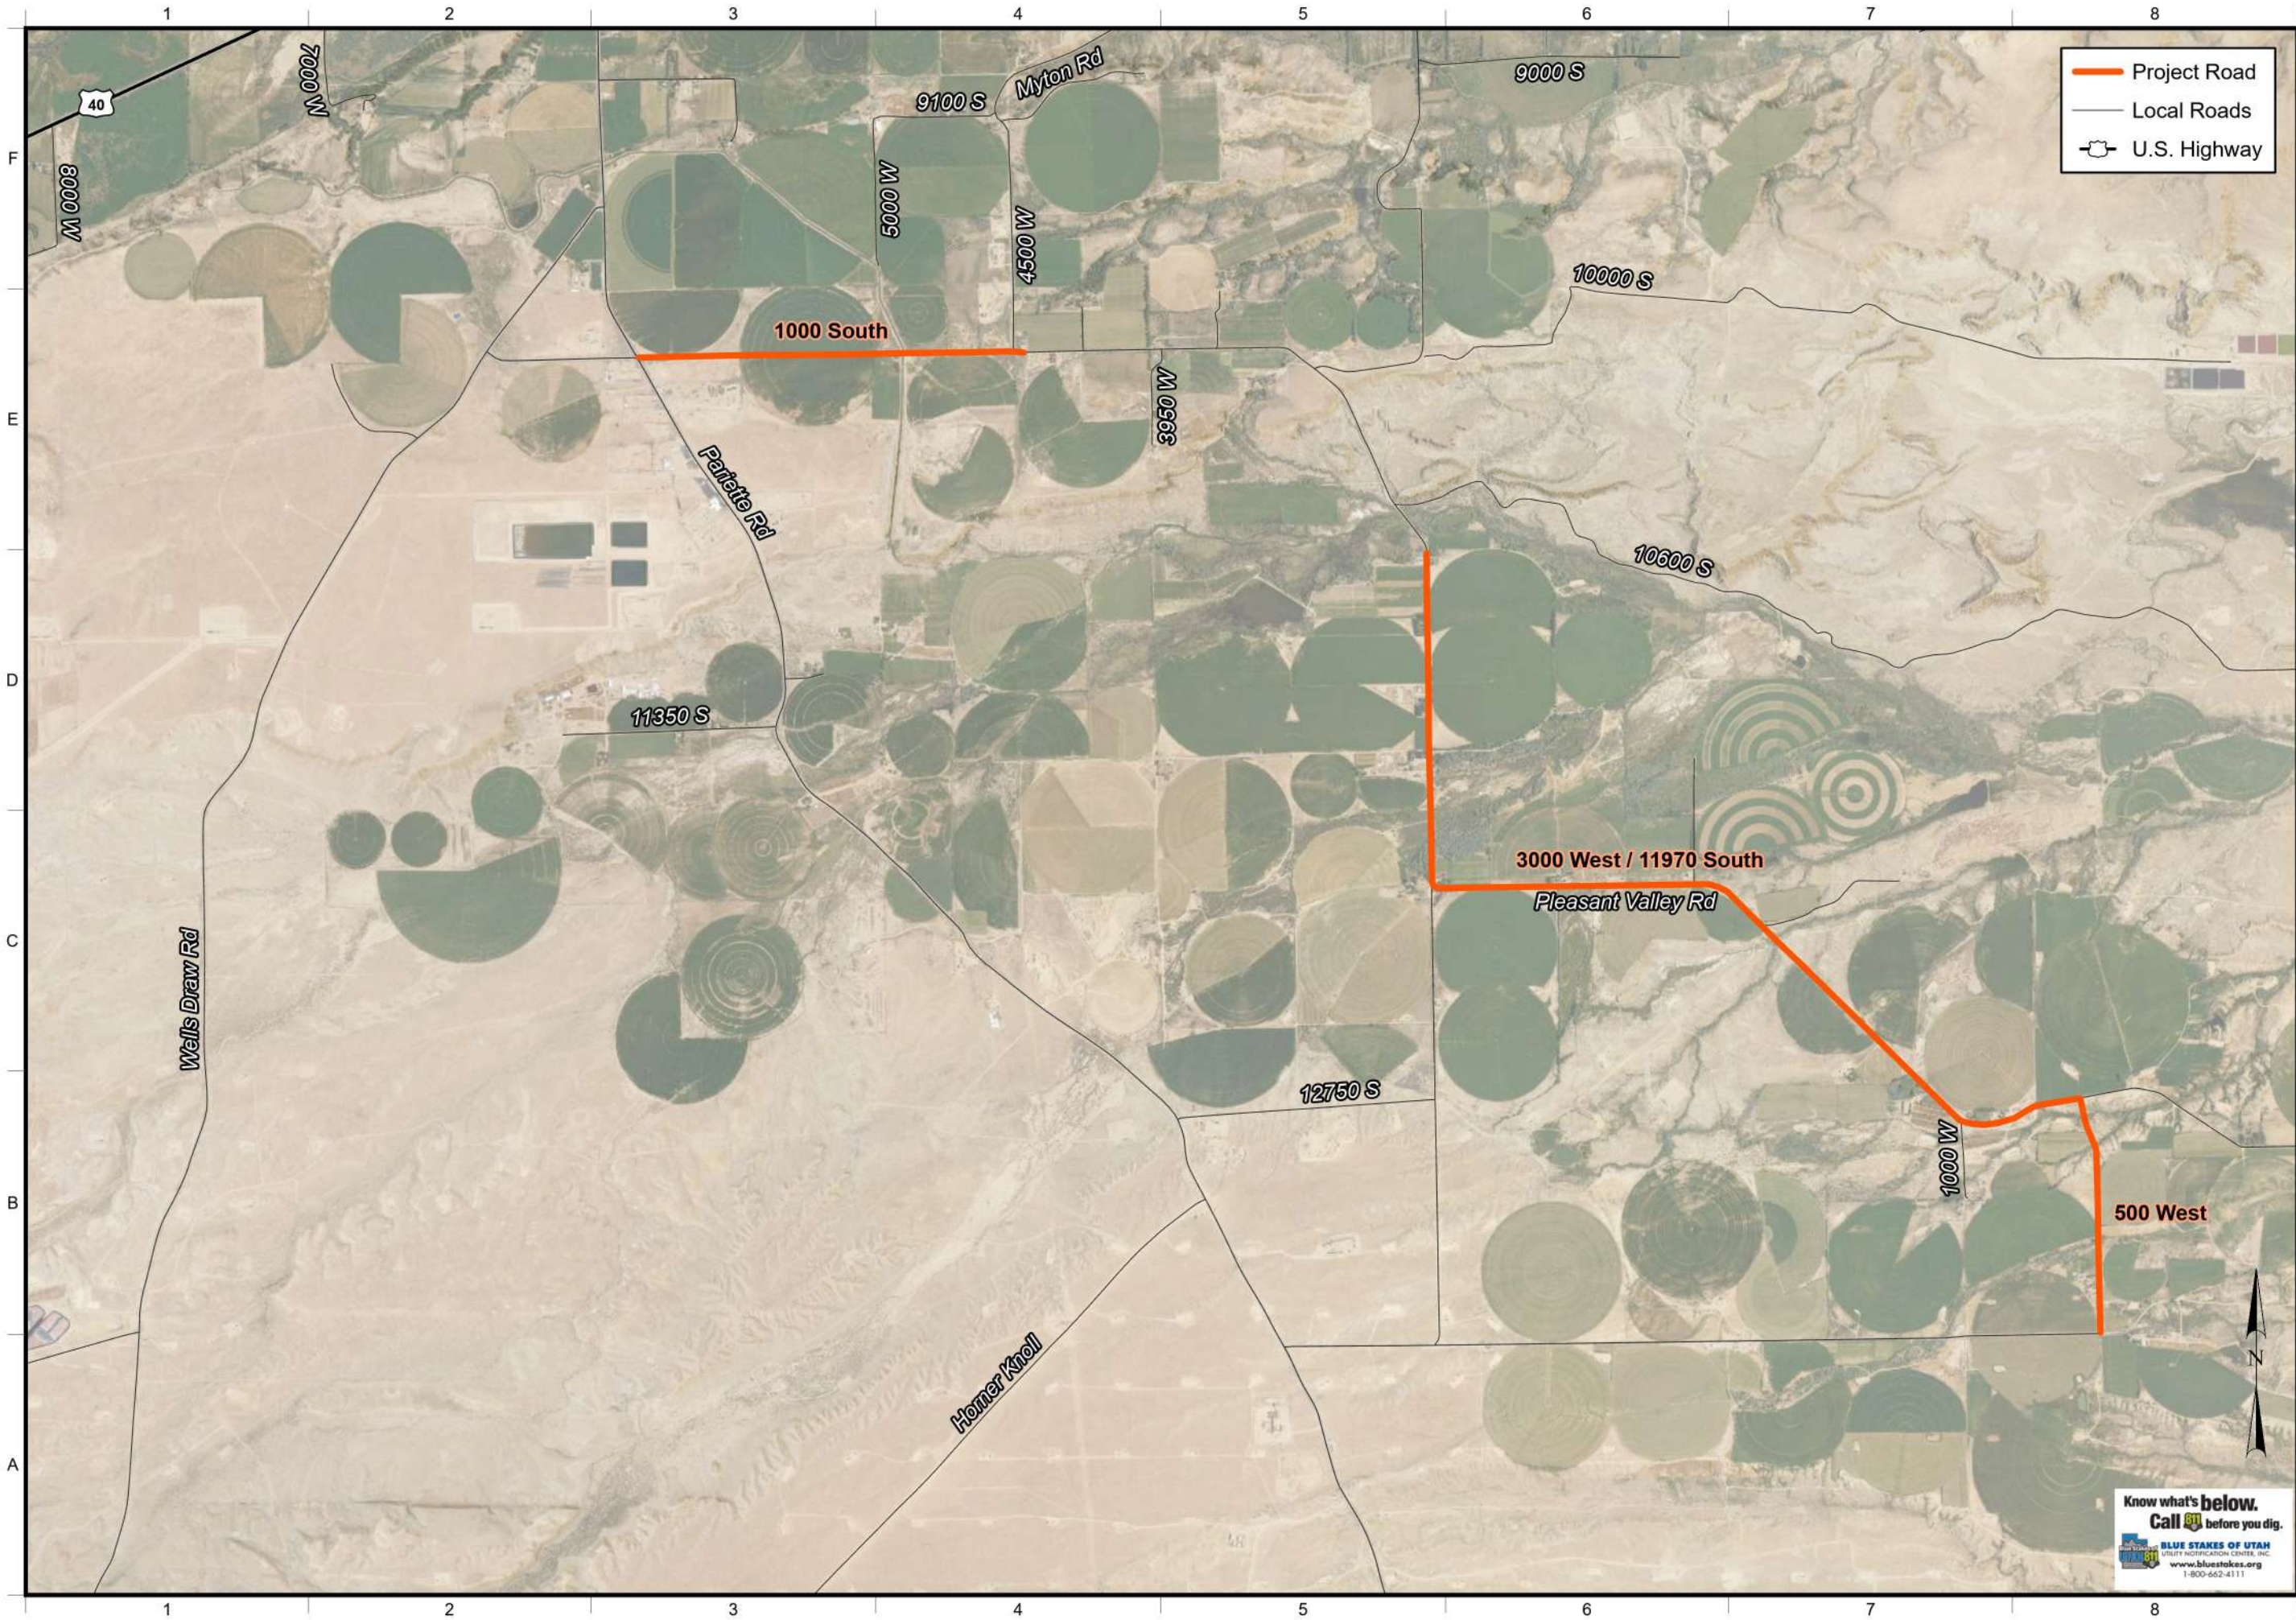

DUCHESNE COUNTY		2026 ROADWAY MAINTENANCE - STRIPING		PLAN		PROJECT NUMBER: 2509-060	
SUBMITTAL: FOR BIDDING ONLY		DUCHESNE COUNTY		SHEET NO. PL-06		REVISIONS	
JONES & DeMILE Engineering, Inc. CIVIL & STRUCTURAL ENGINEERING - SURVEYING GIS - ENVIRONMENTAL - MATERIALS TESTING 1.800.748.5275 www.jonesanddemille.com		104-Mar-26 19-Mar-26		1" = 1 mile		DWS NAME: 19-Mar-26	
Know what's below. Call 811 before you dig. BLUE STAKES OF UTAH UTILITY NOTIFICATION CENTER, INC. www.bluestakes.org 1-800-662-4111		REMARKS		DATE		ID	

