

May 15, 2026


Connor J Tyrrell
Capital Improvement Project Manager
Public Works
1370 W Black Bear Road, PO Box 3743
Telluride, CO 81435
Office (970) 728-3074
ctyrrell@telluride.gov

Project: Public Works Building Transit Addition

Dear Connor,


We request clarification on the following:

1. The Civil Utility Plan on C2.0 appears to show one 1-1/2" domestic water line routed to the building. The plumbing drawings show a 4" fire water entry and a 1-1/2" domestic water entry. Please clarify whether one water service is to be brought to the building and split, or if two separate water services are required.

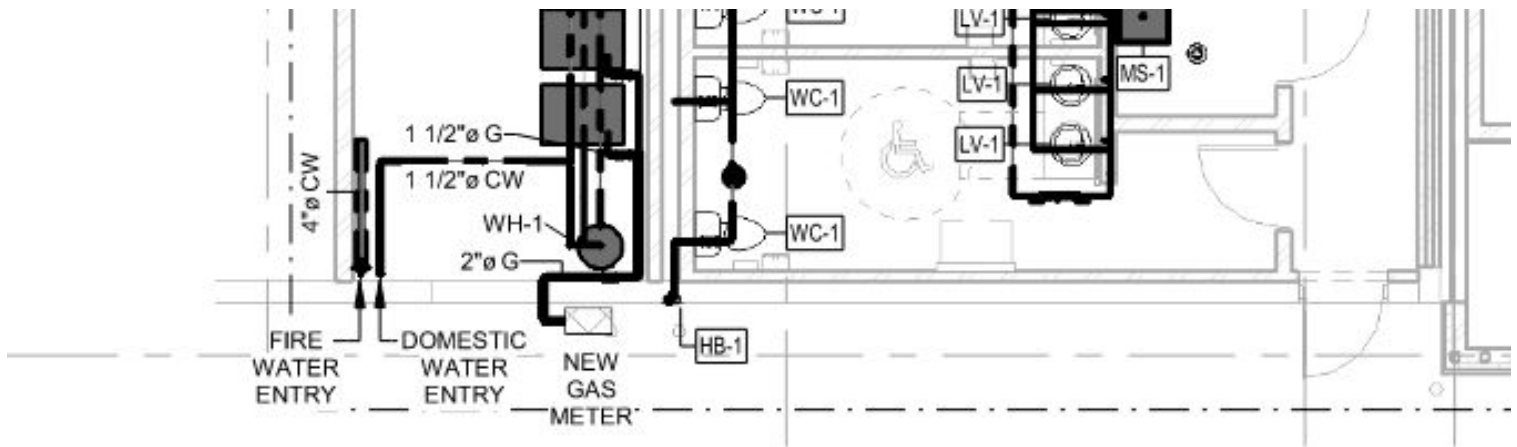

PLUMBING - GRADE LEVEL DOMESTIC PLAN

1/8" = 1'-0"

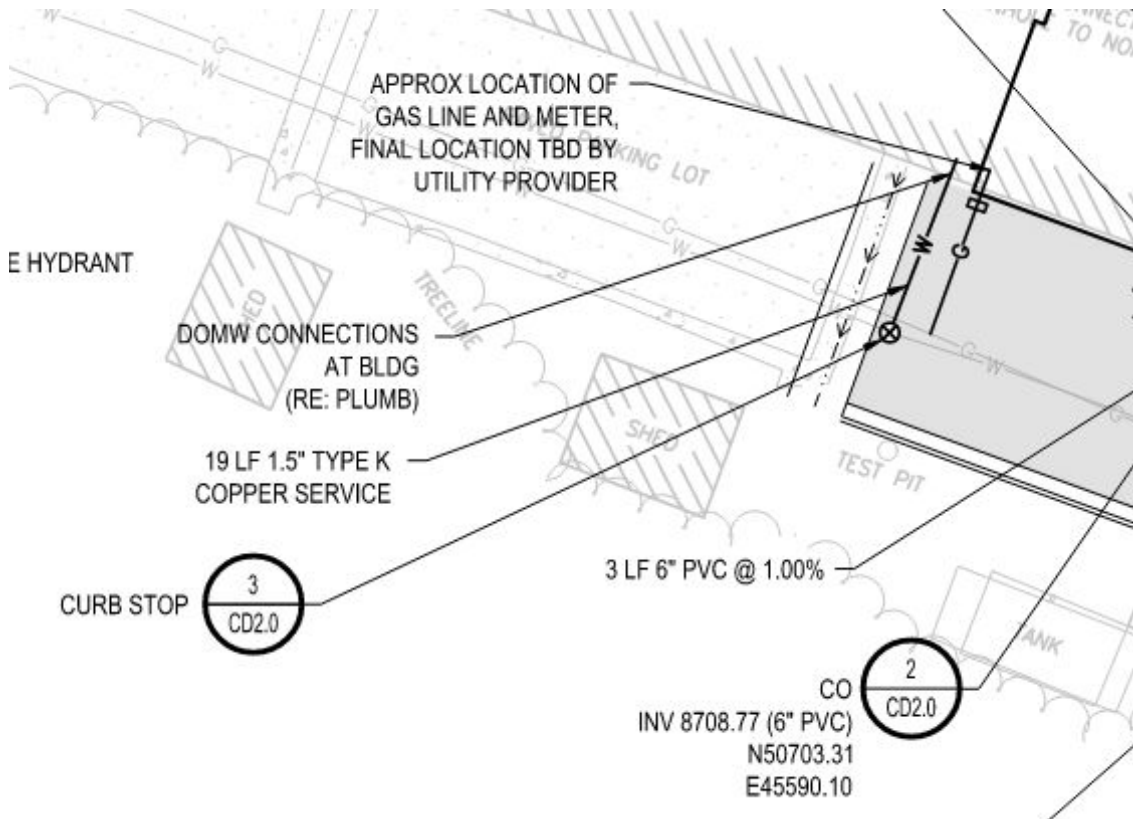

Thank you for your assistance in responding to these questions.

Sincerely,

Tim Smith
Preconstruction Manager
FCI Constructors, Inc.

Cc: Matt Aupperle, FCI Constructors, Inc.
Ben Merritt, FCI Constructors, Inc.